





EXISTING FRONT ELEVATION

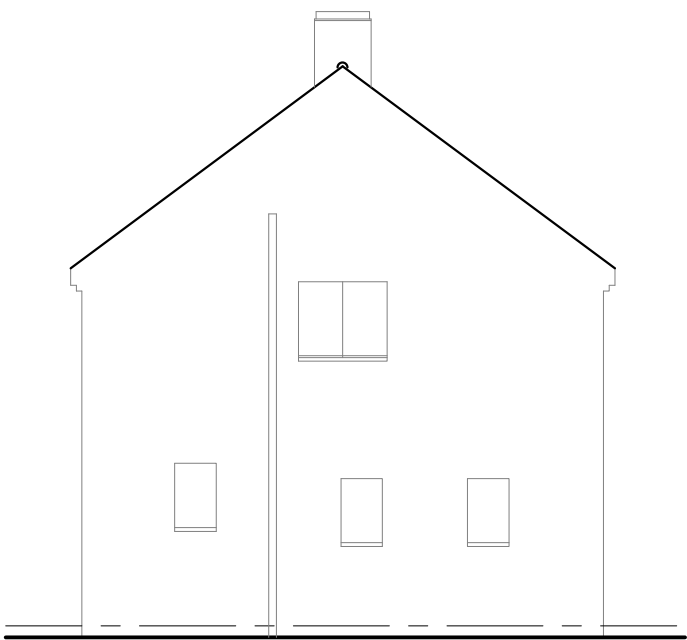

VIEW ON ARROW A

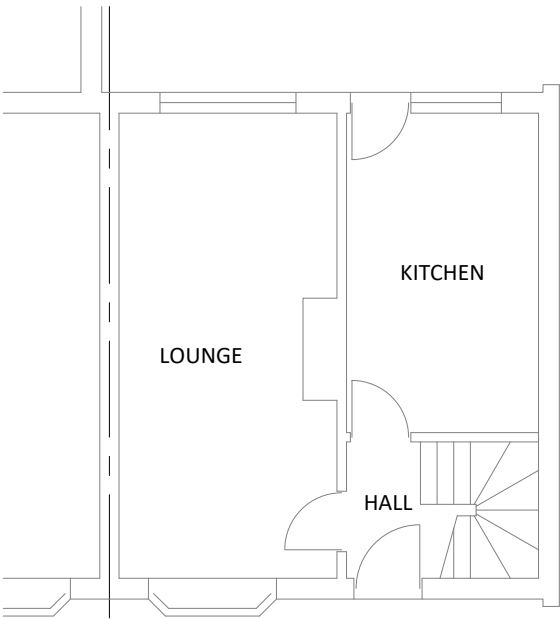

EXISTING GROUND FLOOR PLAN

CONSTRUCTION (DESIGN & MANAGEMENT) REGULATIONS 2015

DESIGNERS HAZARD INFORMATION FOR CONSTRUCTION

1. SERVICES TO BE LOCATED
2. MANUAL LIFTING
3. HOT MATERIAL WORKING
4. CUTTING/DUST
5. CONCRETE, HANDING, LIFTING, PLACEMENT
6. DEEP EXCAVATIONS, COLLAPSE/FALLING
7. SERVICE VOIDS/RISERS, FALLING

NOTES
1. ALL DIMENSIONS ARE IN MILLIMETRES.
ALL DIMENSIONS TO BE CHECKED ON SITE AND NOT SCALED FROM THIS DRG.
ANY VARIATIONS SHALL BE CONFIRMED IN WRITING TO 'AMBER DRAFTING SERVICES'.
2. THE POSITION OF ALL SERVICES SHALL BE INVESTIGATED BY THE BUILDER. PRIOR TO CONSTRUCTION ANY ALTERATIONS/DIVERSIONS REQUIRED SHALL HAVE THE WRITTEN AUTHORISATION OF THE RELEVANT AUTHORITY.

/	XX.04.24	ISSUED FOR PLANNING APPROVAL
Rev	Date	Revision
<div><div>ADS</div><div>AMBER DRAFTING SERVICES</div></div> <div>38 BOND ROAD ASHFORD KENT TN23 7UG</div> <div>Tel (07936) 525869</div>		
PROJECT TITLE: 30, GEORGIAN WAY WIGMORE, KENT, ME8 0QZ		
DRAWING TITLE: AS EXISTING ELEVATIONS & PLAN		
CLIENT: Mrs Bond		
DATE: April 2024	DRAWN PWR	
SCALE: 1:100	DRAWING No: 1293/03	REV: /