


Ground Floor Plan

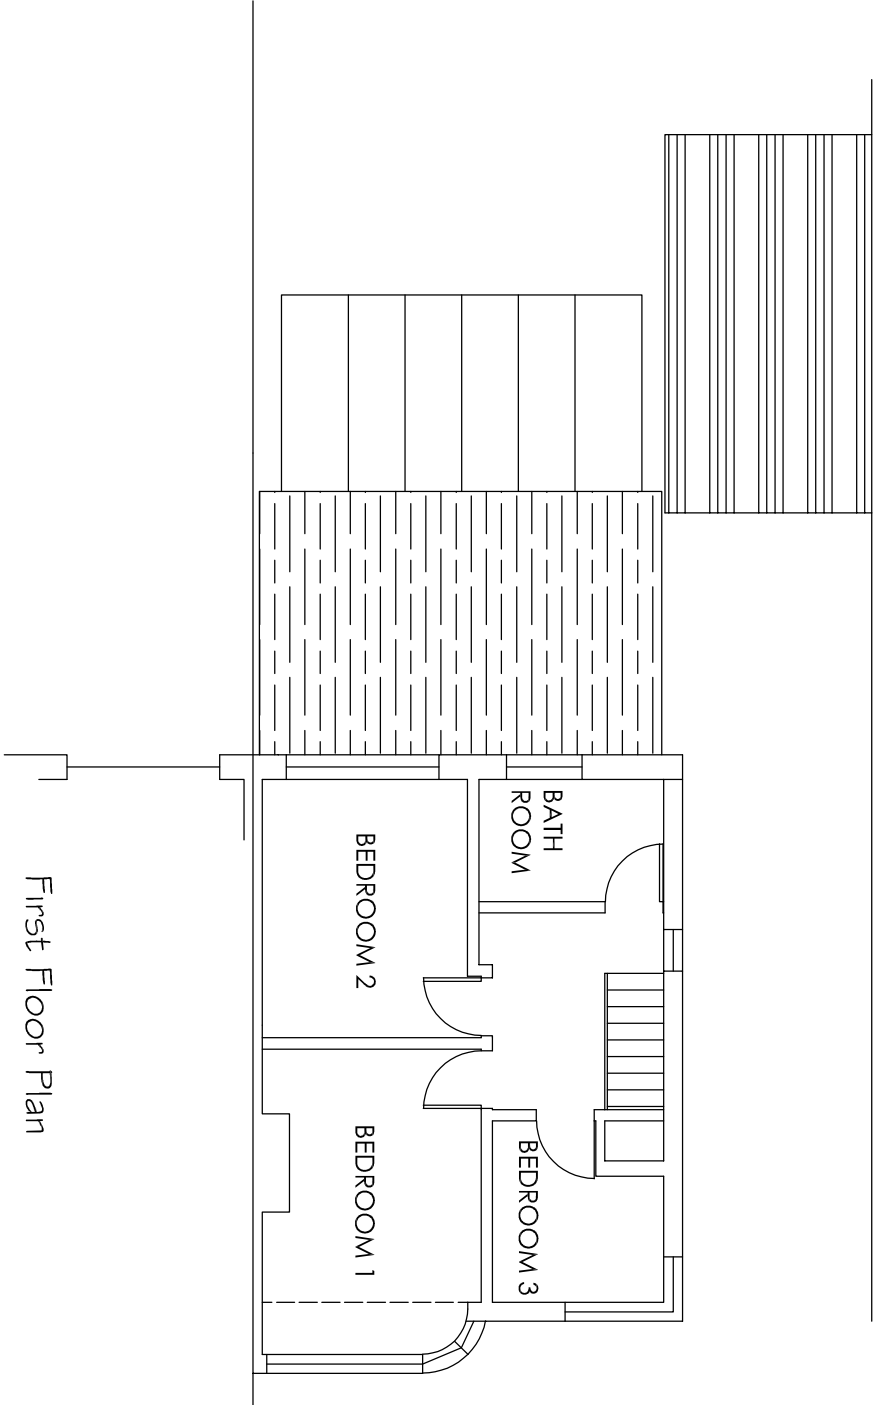

First Floor Plan

Project 66 Brompton Farm Road Strood Kent ME2 3QY				H Channa			
Wrap around ground floor and part first floor rear and side extension, demolish side garage and new garage to rear off garden and new vehicle crossover				Picaroons Maidstone Road Platt Kent TN15 8LB			
Drawing Title				Drawn	Date	Scale	Drawing No.
Existing Floor Plans				HC	Mar 25	1:100	66BFR/A3/O3
Rev		Description		Date		Tel: 07828277909 E-mail: hbechanna@tiscali.co.uk	