




Scale: 1:100 ( Can be scaled for planning purpose only)

 

www.info@kdesign.org.uk

This drawing is the property of K Design copyright is reserved by them and drawing is issued on condition that it is not copied, reproduced, retained, or disclosed to any unauthorised person without prior consent in writing of K Design.  
ALL DIMENSIONS TO BE CHECKED ON SITE PRIOR TO WORK COMMENCING AND K DESIGN NOTIFIED OF ANY DISCREPANCIES TO ENABLE US TO ADVISE OCCORDINGLY.

DO NOT SCALE.




Proposed North Elevation




Proposed South Elevation




Proposed East Elevation

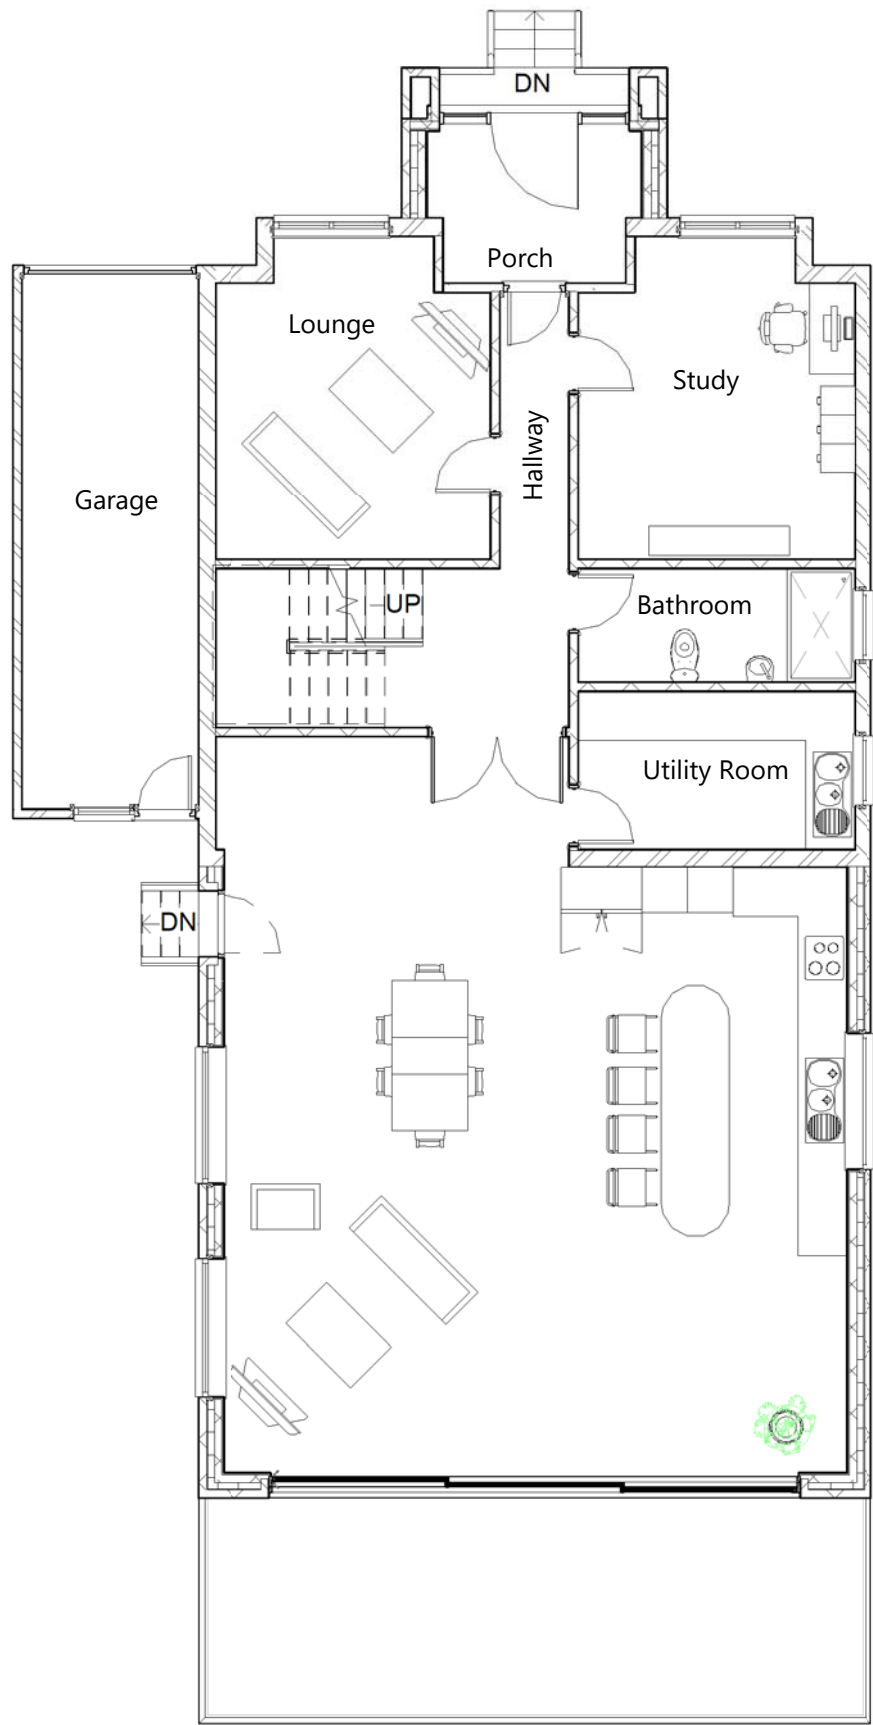

Proposed Groundfloor Layout

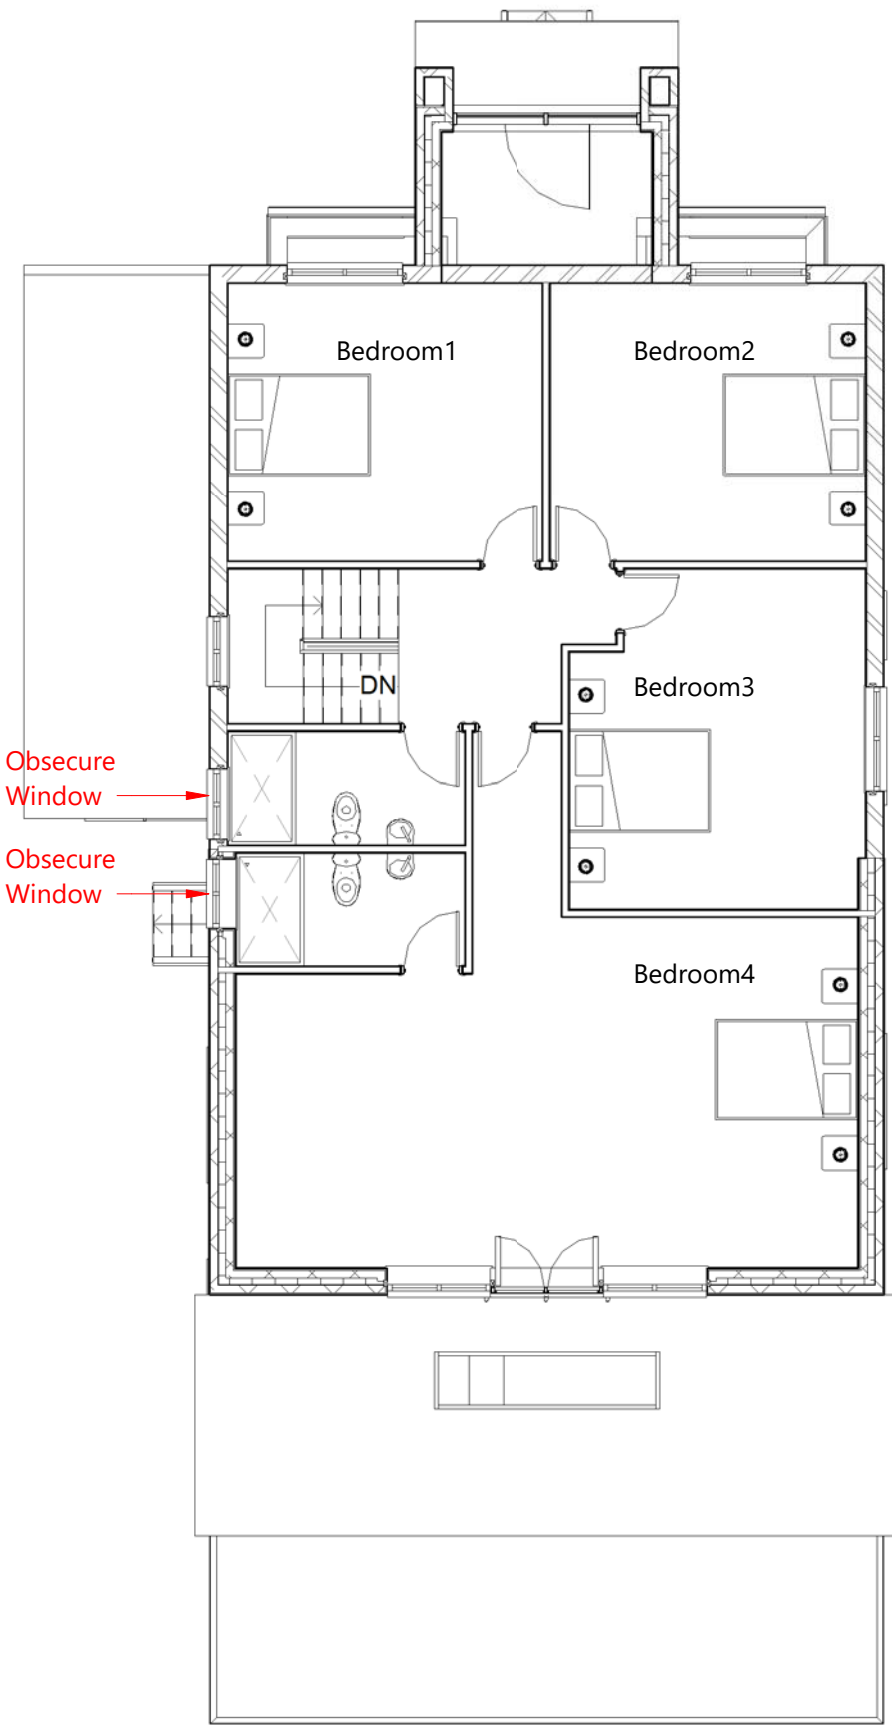

Proposed Firstfloor Elevation

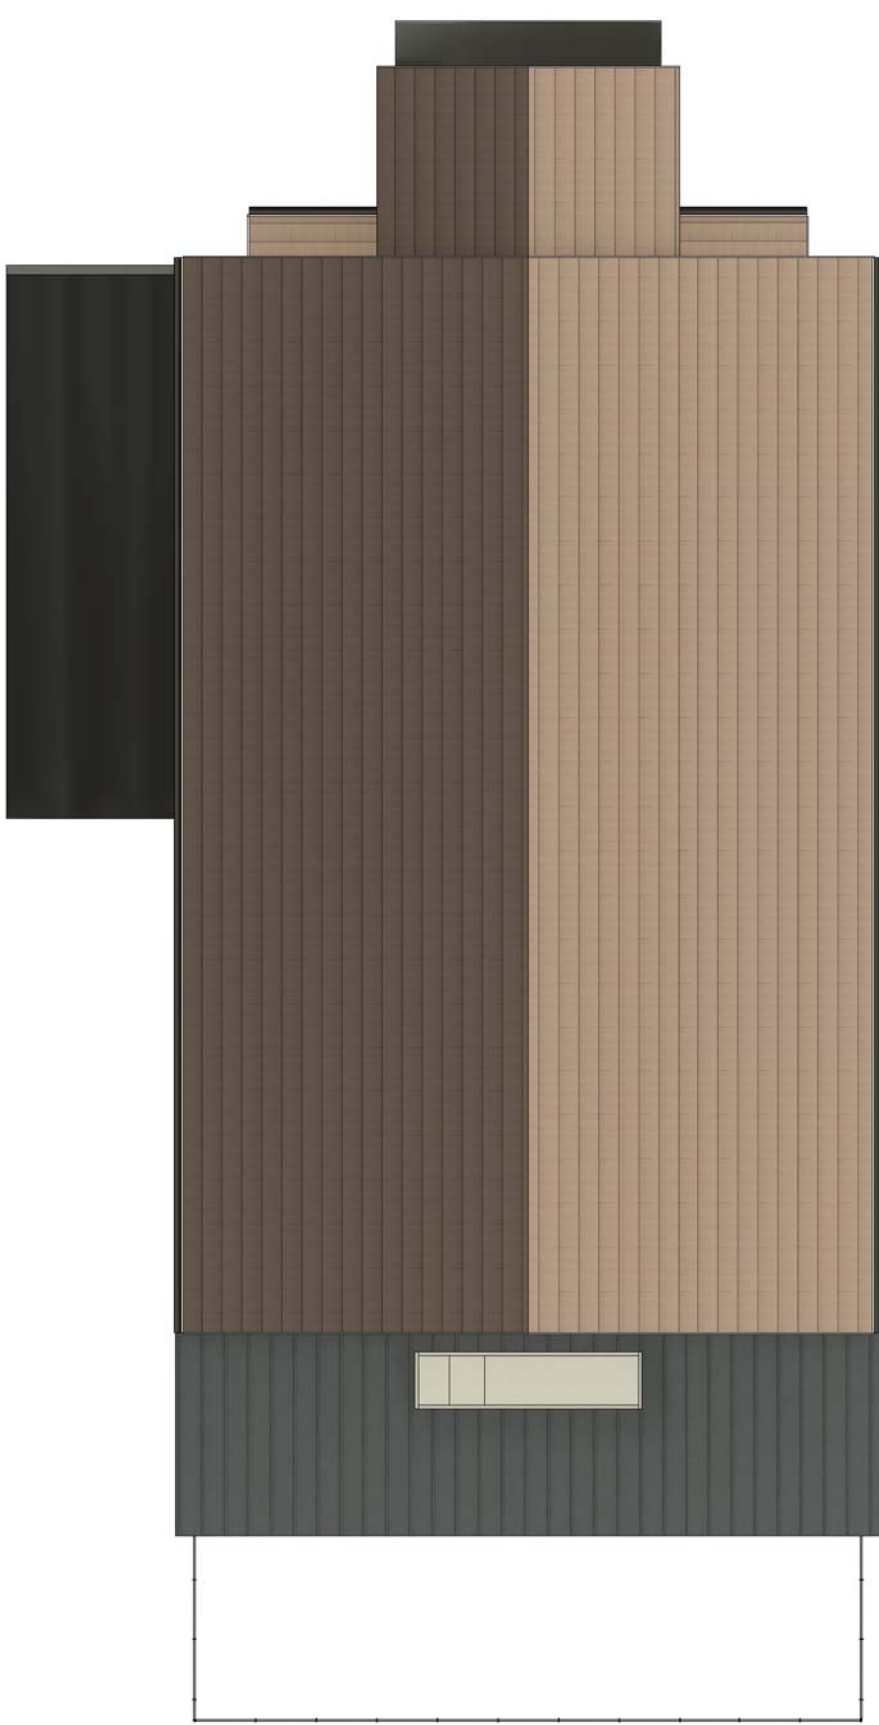

Proposed Roof Plan



Proposed West Elevation

Rev.	Description	Date.

PURPOSE OF ISSUE		
Planning		
PROJECT		
Demolition of exiting rear extension and a 8m single storey extension. And raise the the roof and extended to turn into four habitable rooms.		
TITLE		
Proposed Elevations and Floor Layouts		
CLIENT		
Saffi		
DRAWN BY JSP	CHECKED BY N/A	DATE 02/02/2025
SCALE (@ A1) 1 : 100		PROJECT NUMBER 2504
DRAWING NUMBER A102		REV