




Existing Rear Elevation

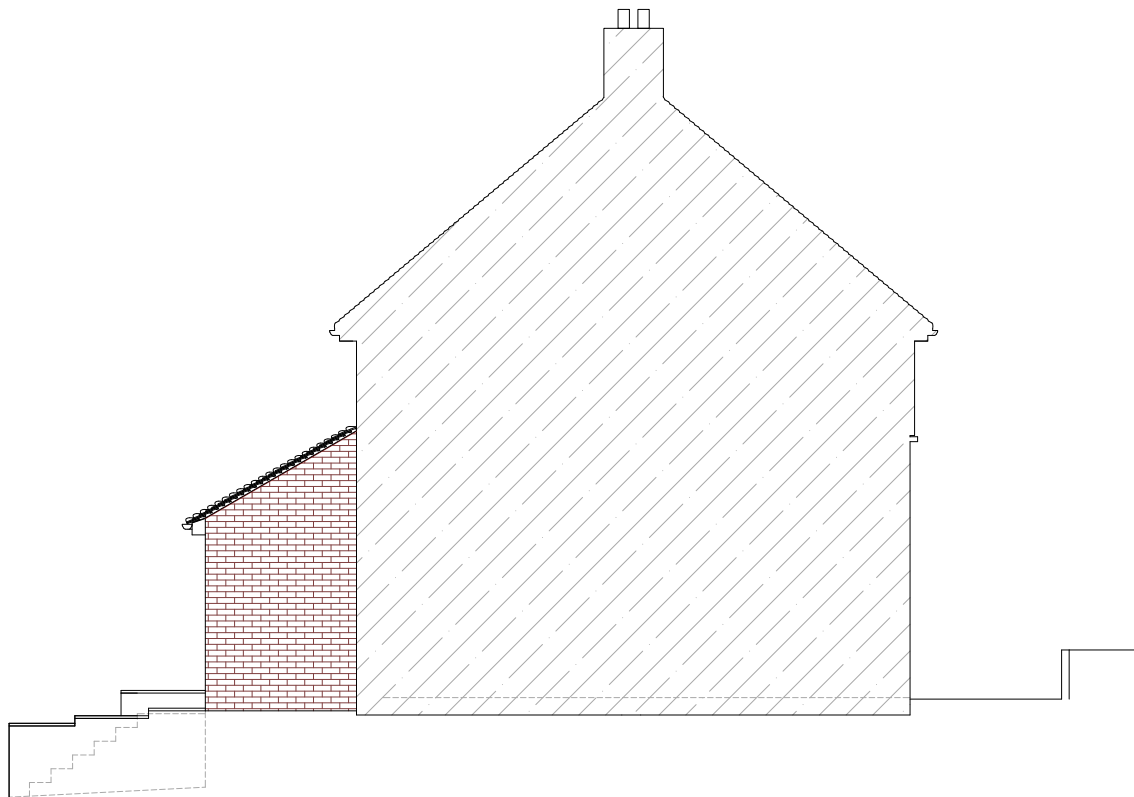


Existing Right Hand Side Elevation

G and C Designs



135 Rainham Road,  
Gillingham,  
Kent.  
ME7 5NQ  
Tel: 01634 856 936  
Mob: 07973 721 761  
E-mail: [info@gandcdesigns.com](mailto:info@gandcdesigns.com)

[www.gandcdesigns.co.uk](http://www.gandcdesigns.co.uk)

 

Revision A - en-suite window size and position amended - 29/03/2025

Two storey side extension and single storey front extension.

Mr and Mrs White  
33 Roosevelt Avenue  
Wayfield  
Chatham  
KENT  
ME5 0HS

Date : 06/03/2025

Scale : 1:100 @ A3

Status: Planning 1

Drm By.

VC

Revision no. A

Drg No. 33RA006A - Proposed Rear and Right Hand Side Elevations

P1