


I	Rear Elevation (S)
107	1:50

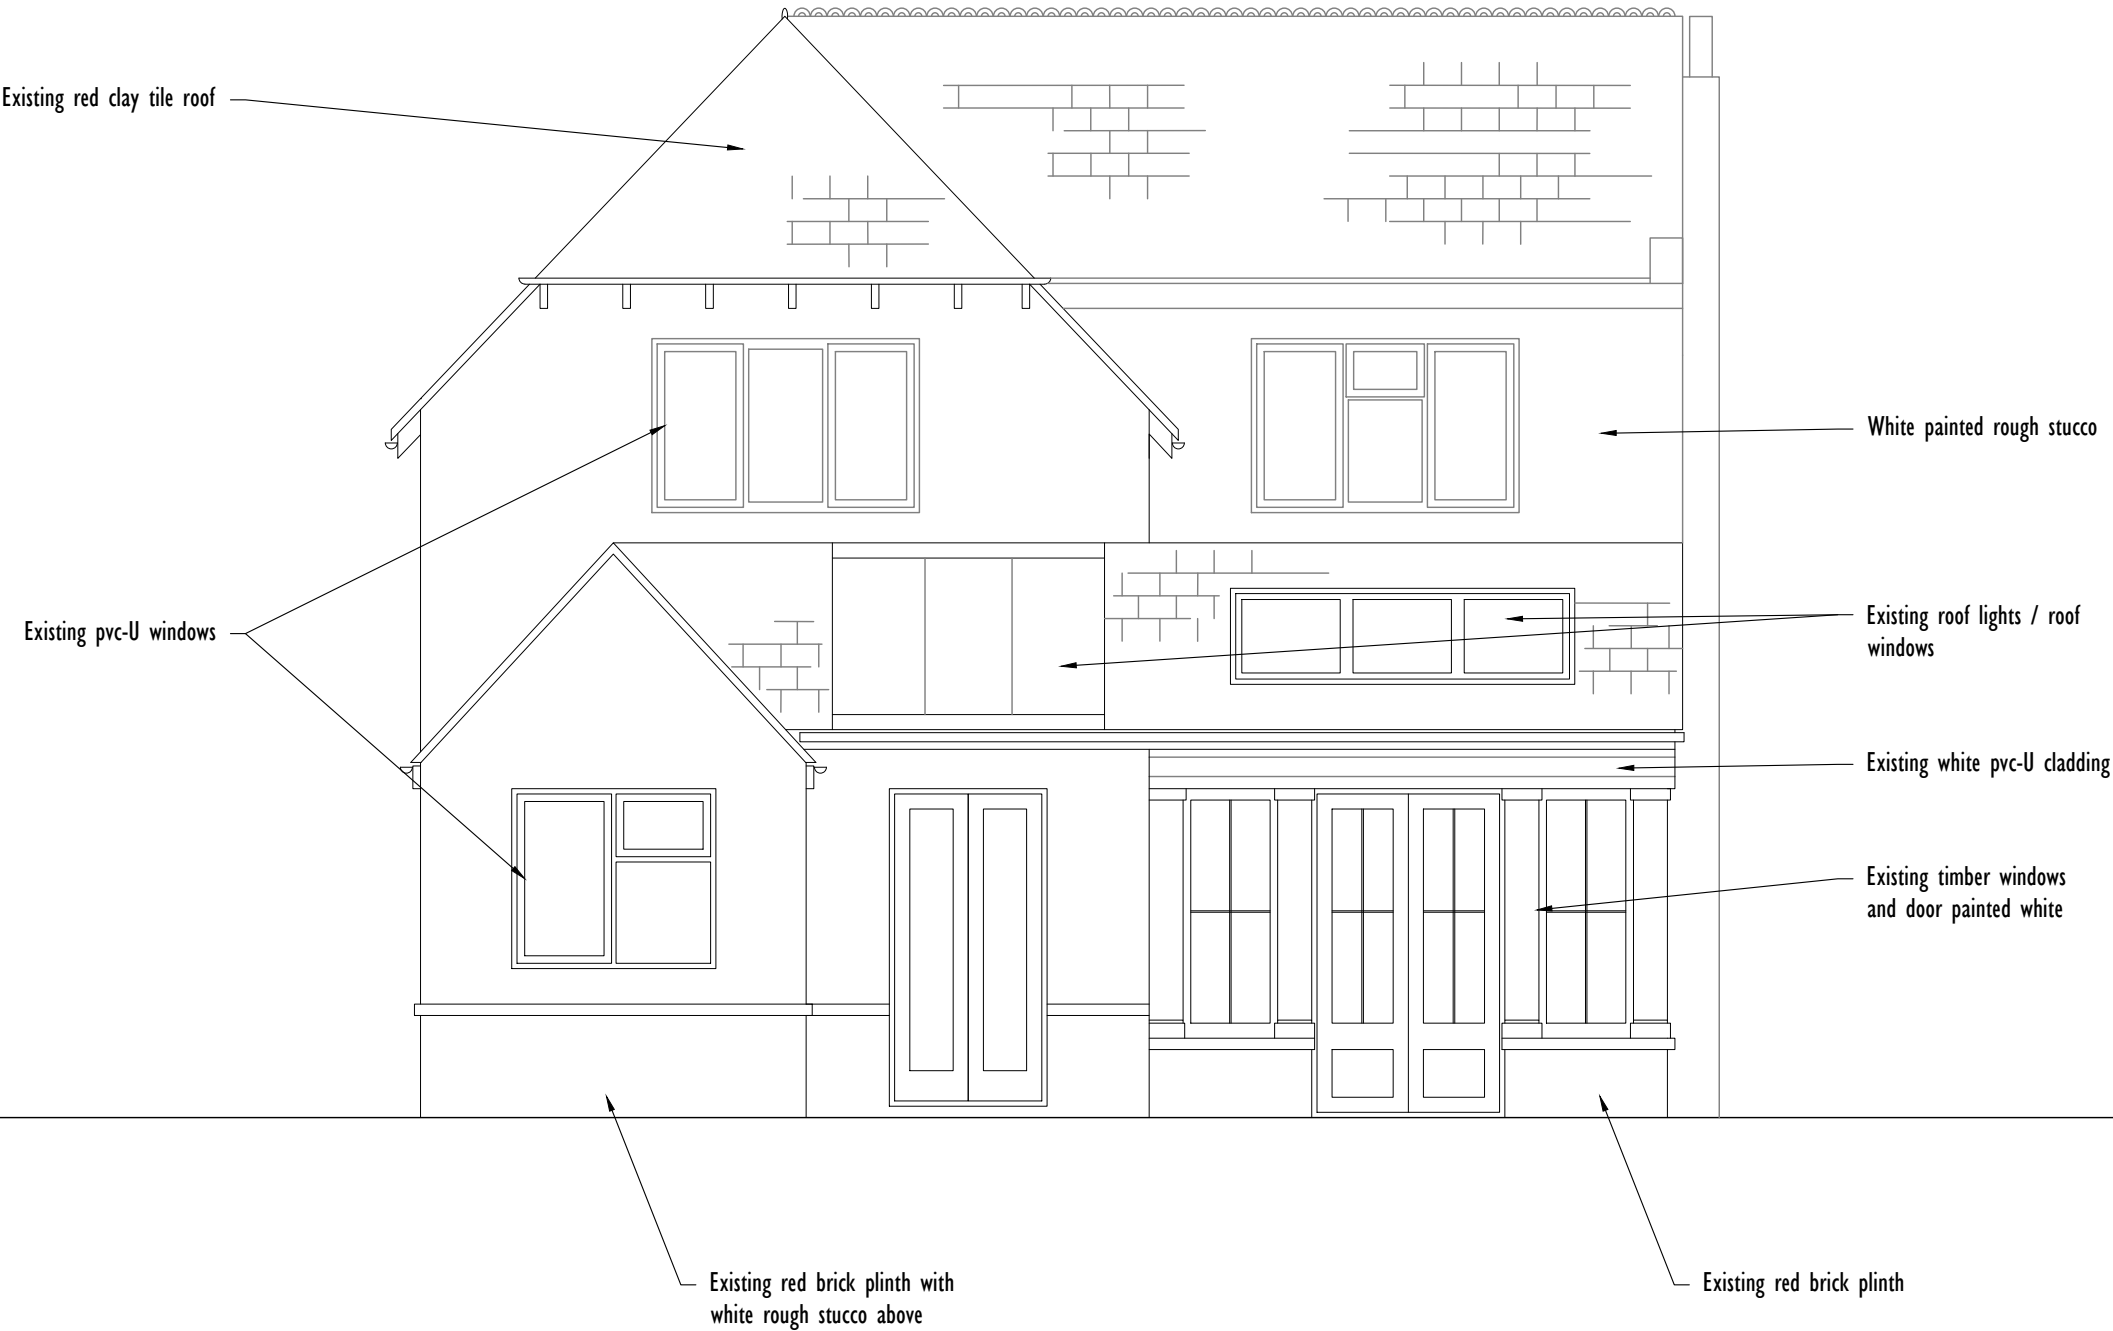

SCALE BAR 1:50



Rear Garden

London Road

Leftfield Studio

sarah@leftfieldstudio.co.uk
07905821042

Do not scale from these drawings. Contractor to verify all dimensions before starting on site.

37 London Road,
Rainham, Kent. ME8 7RG
Existing Rear Elevation
South

Project Stage: Planning Drawing Number: 2031/107
Revision: / Scale: 1:50 @ A3 Date: 30.07.21