


Proposed Roof Plan

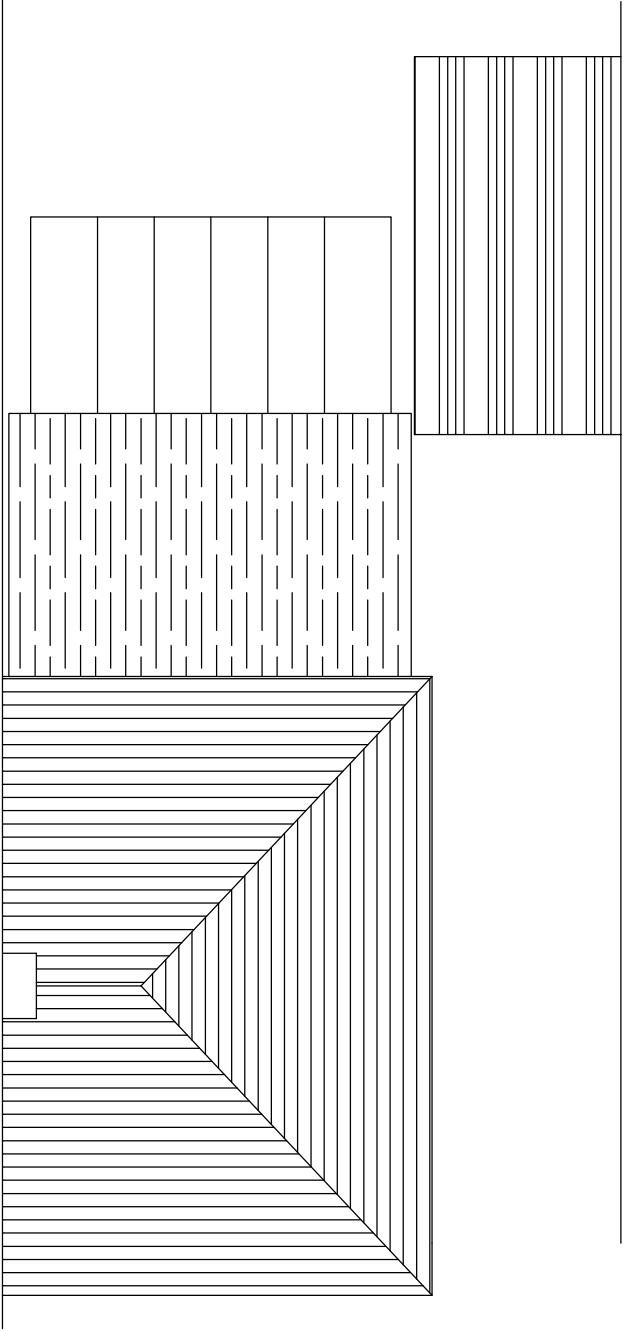

Existing Roof Plan

| | | | | | |
|---------------|--|---|--|---|----------------------------|
| Project | | 66 Brompton Farm Road Strood Kent ME2 3QY | | Wrap around ground floor and part first floor rear and side extension, demolish side garage and new garage to rear off garden and new vehicle crossover | |
| Drawing Title | | Existing and Proposed Roof Plans | | Rev | Description |
| | | | | Date | Drawn HC |
| | | | | | Date Mar 25 |
| | | | | | Scale 1:100 |
| | | | | | Drawing No. 66BFR/A3/09 |
| | | | | H Channa Picaroons Maidstone Road Platt Kent TN15 8LB Tel: 07828277909 E-mail: hbachanna@tiscali.co.uk | |