
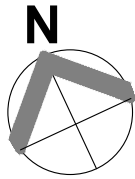
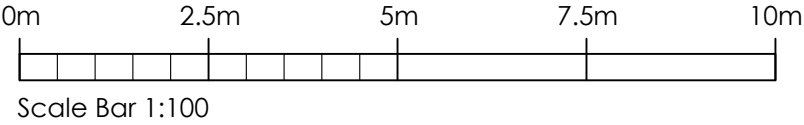
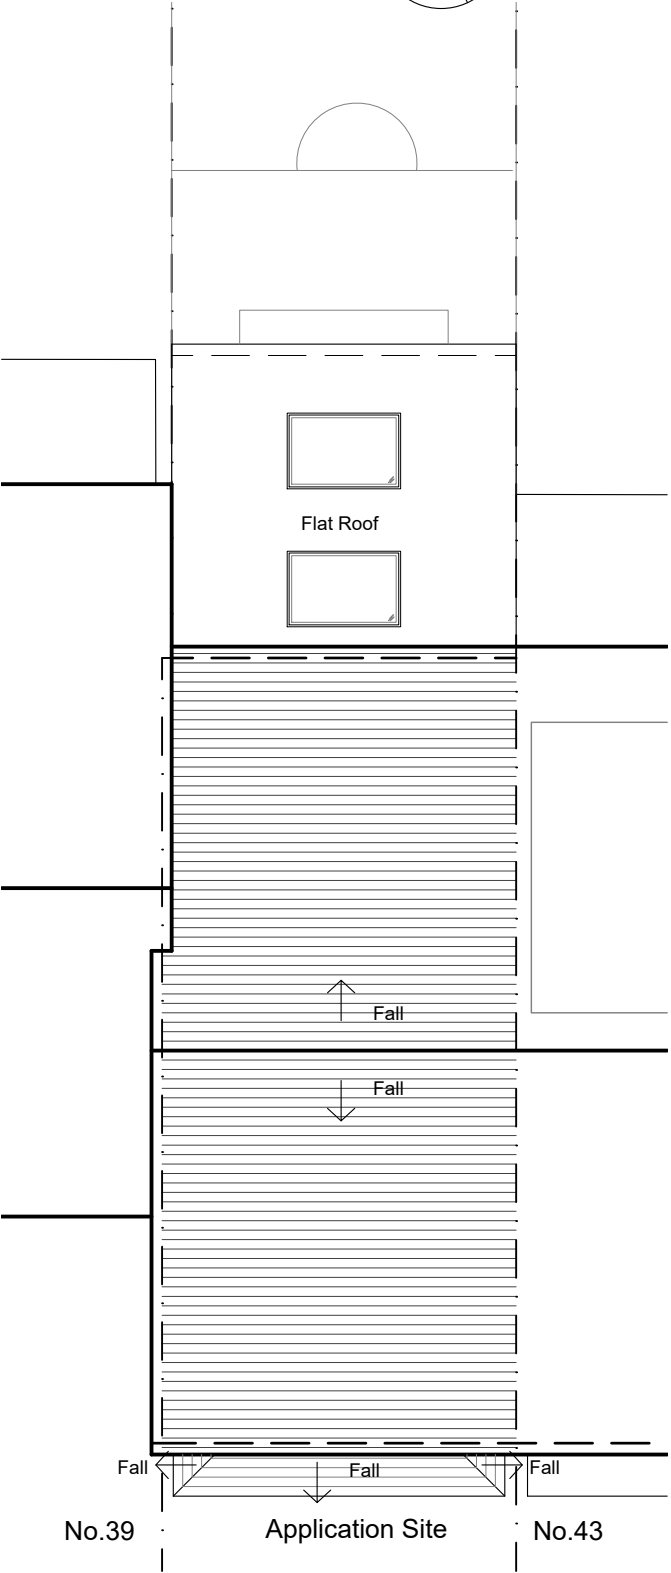
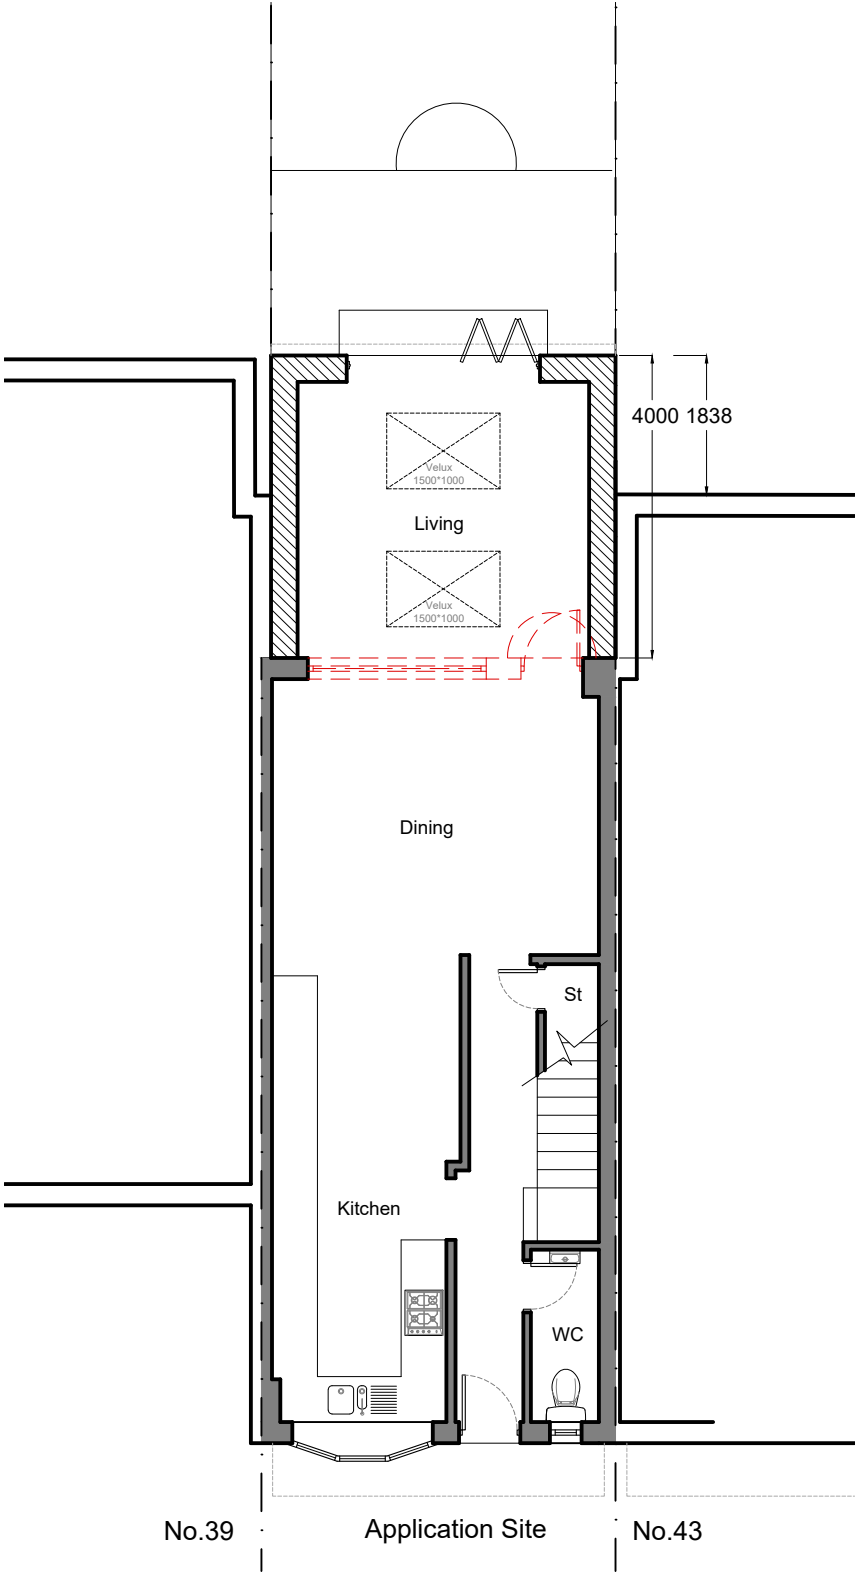
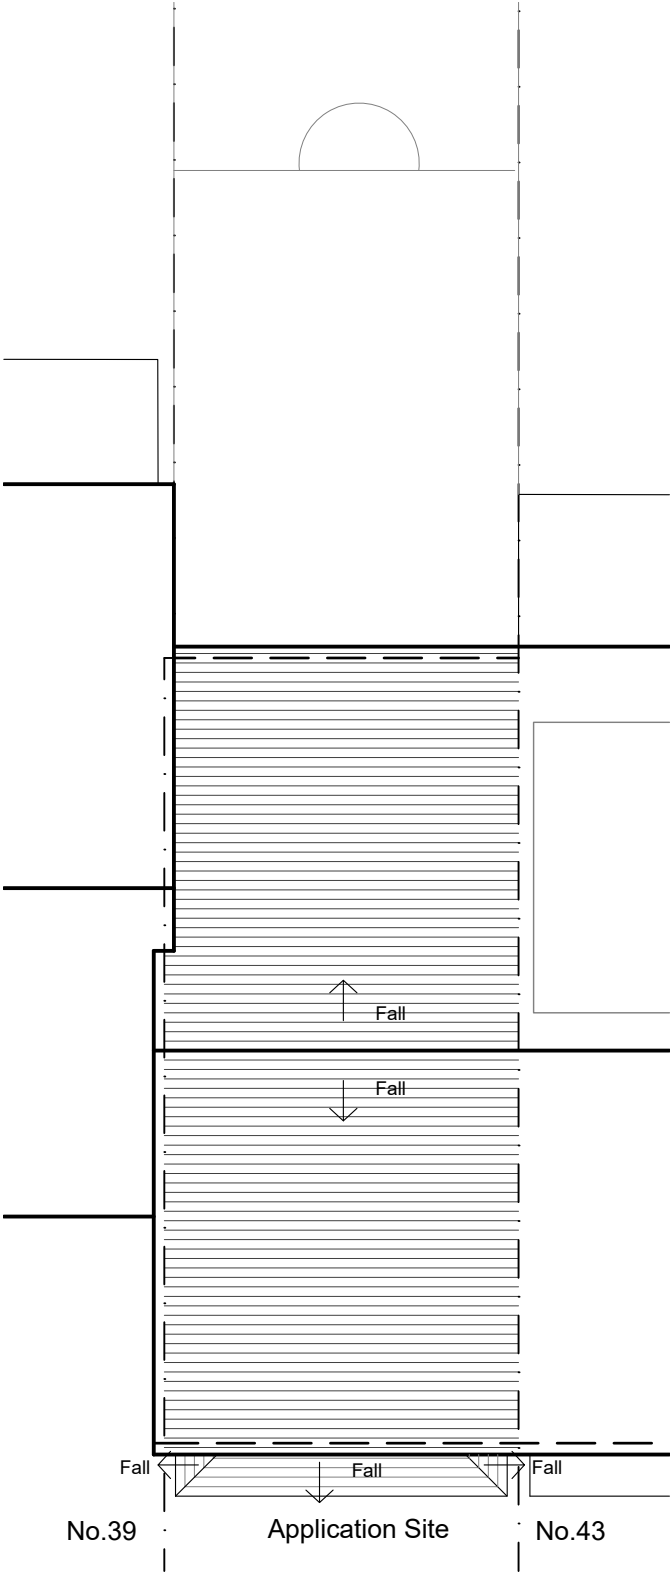


KEY

- INDICATES EXISTING WALLS
- INDICATES DEMOLITIONS / TO BE REMOVED
- INDICATES NEW WALLS

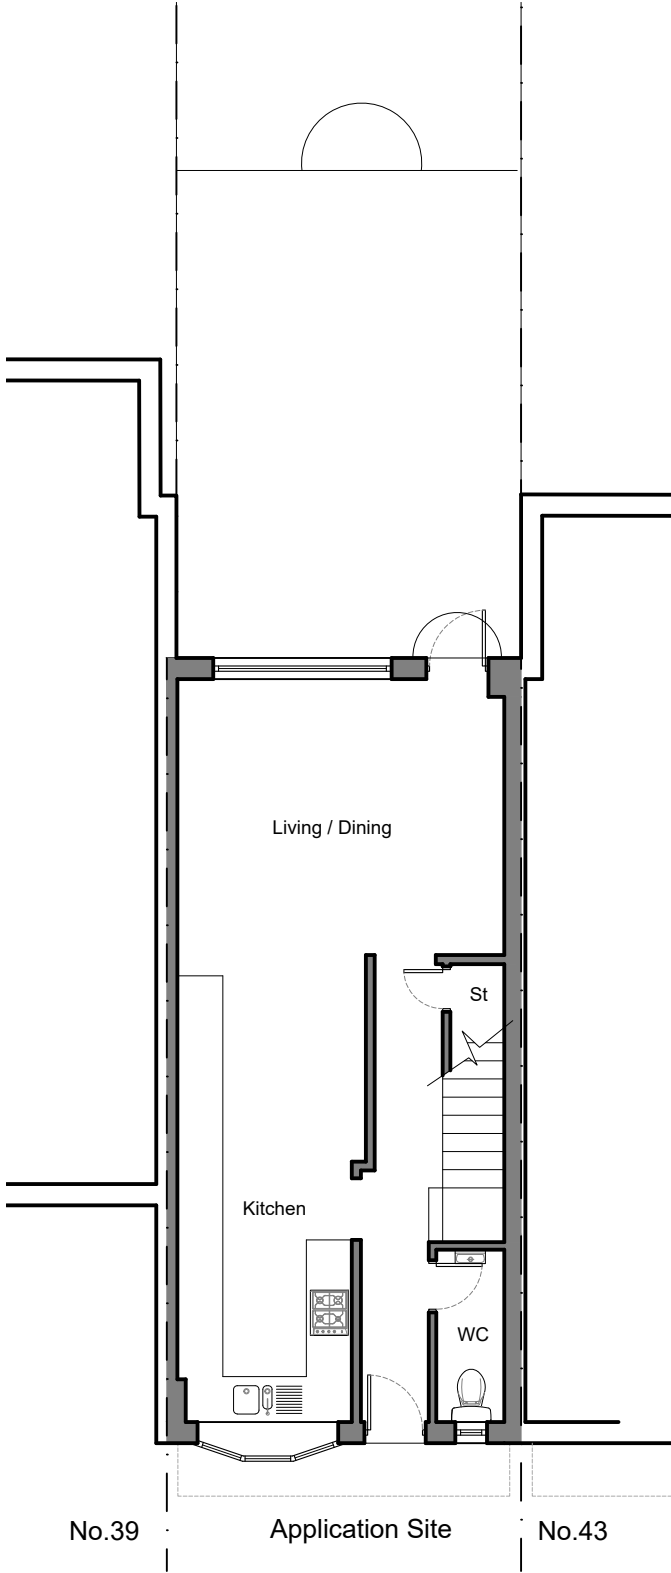

Project: 41 Pattens Lane, Chatham, Kent. ME4 6JR			
Title: Title: Existing & Proposed Floor Plans			
Date: JUL 26	Scale: 1:100 @ A3	Dwg No: 01-02	Rev: -