

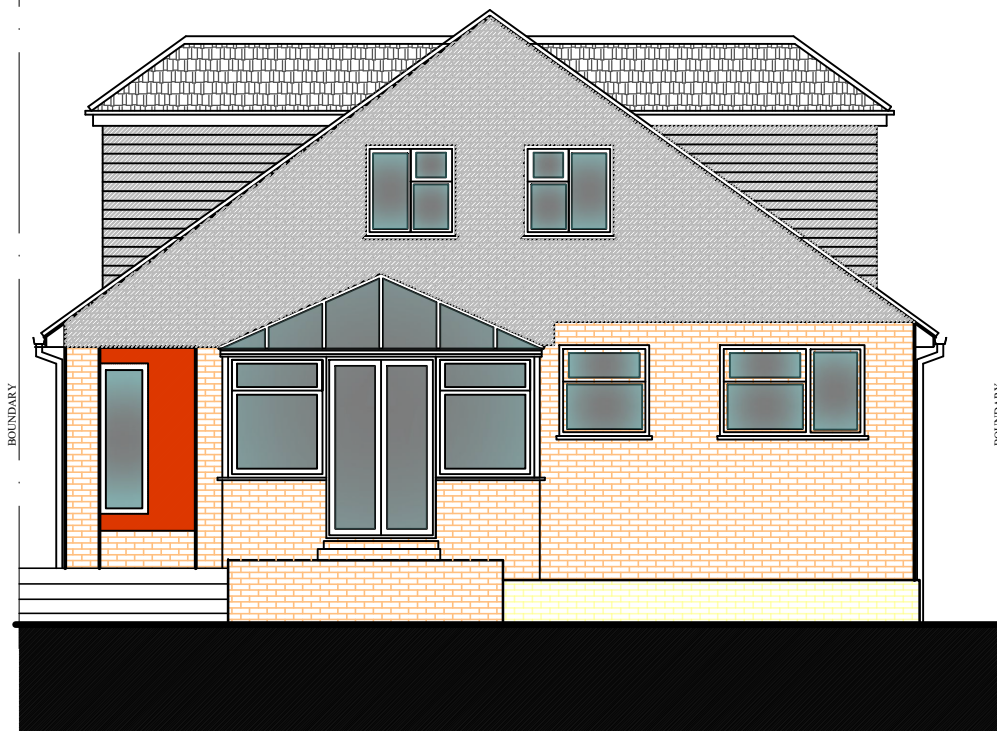


Existing Rear Elevation (West)

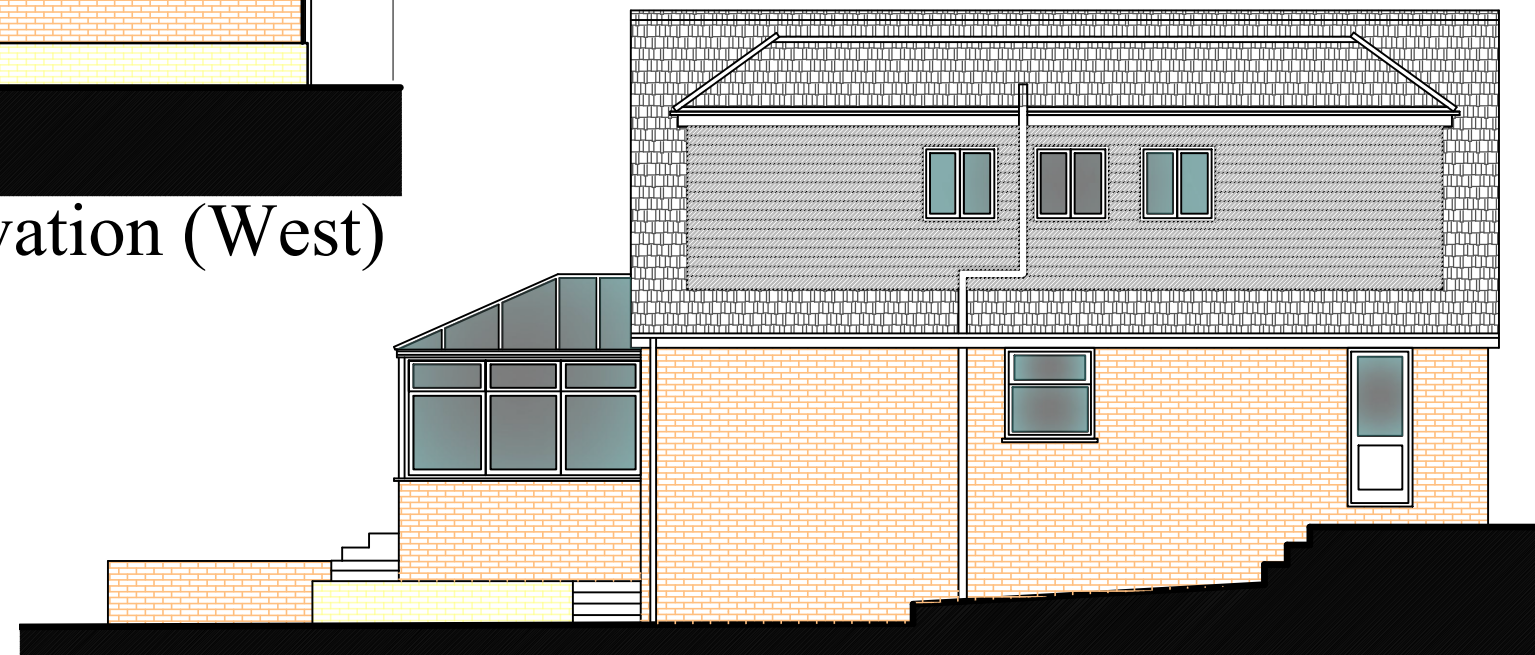

Existing Side Elevation (South)

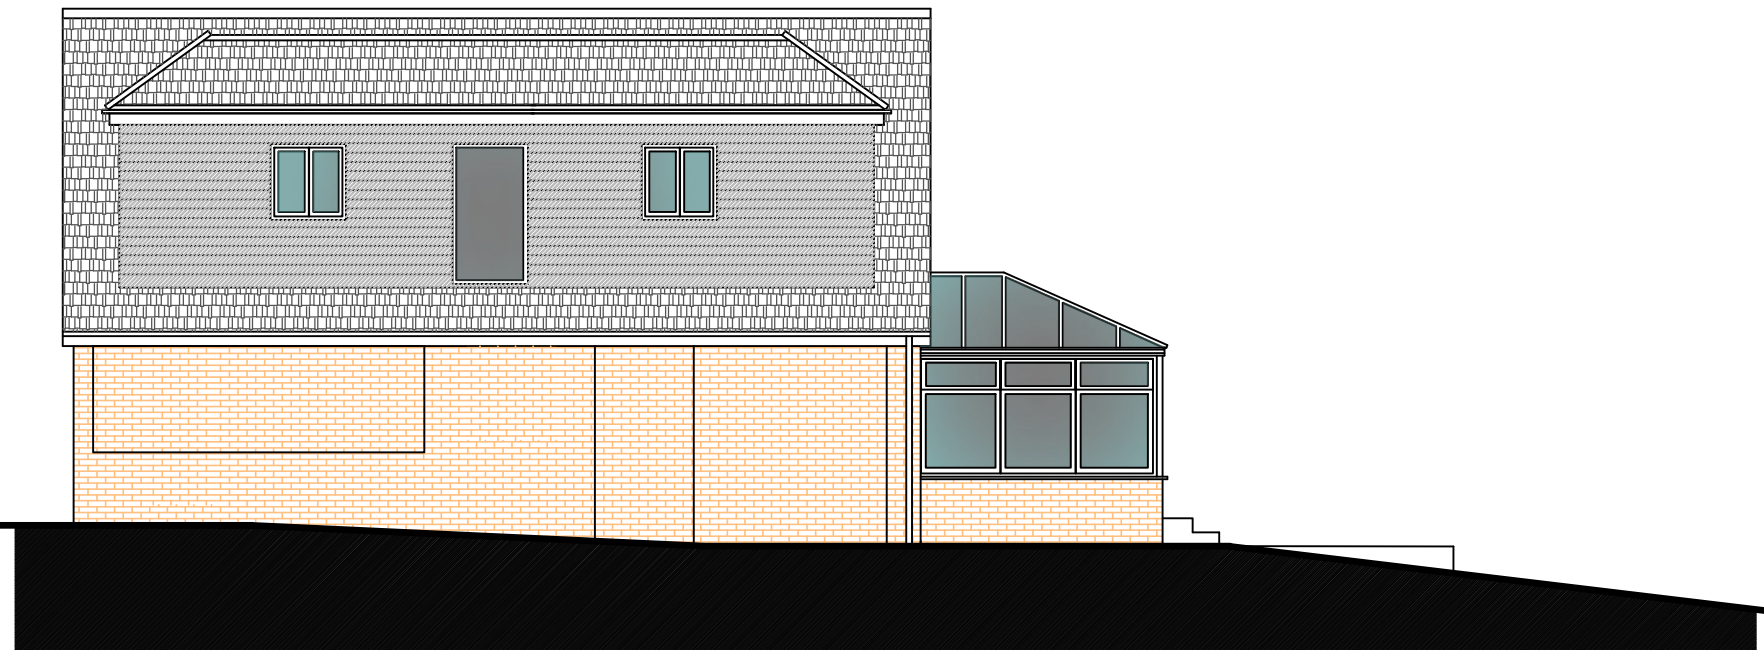

Existing Side Elevation (North)

|   |                                                           |
|---|-----------------------------------------------------------|
| LOCATION   | 20 HOATH LANE<br>WIGMORE<br>GILLINGHAM<br>KENT<br>ME8 0SW |
| DRAWING TITLE                                                                                                  | EXISTING ELEVATIONS                                       |
| CLIENT   | MR VERON QUAMMIE                                          |
| Architectural<br>Designs  |                                                           |

|                |             |
|----------------|-------------|
| DATE           | August 2026 |
| SCALE:         | 1:100 @ A3  |
| DRAWING NUMBER | REV         |
| PLN02          |             |