



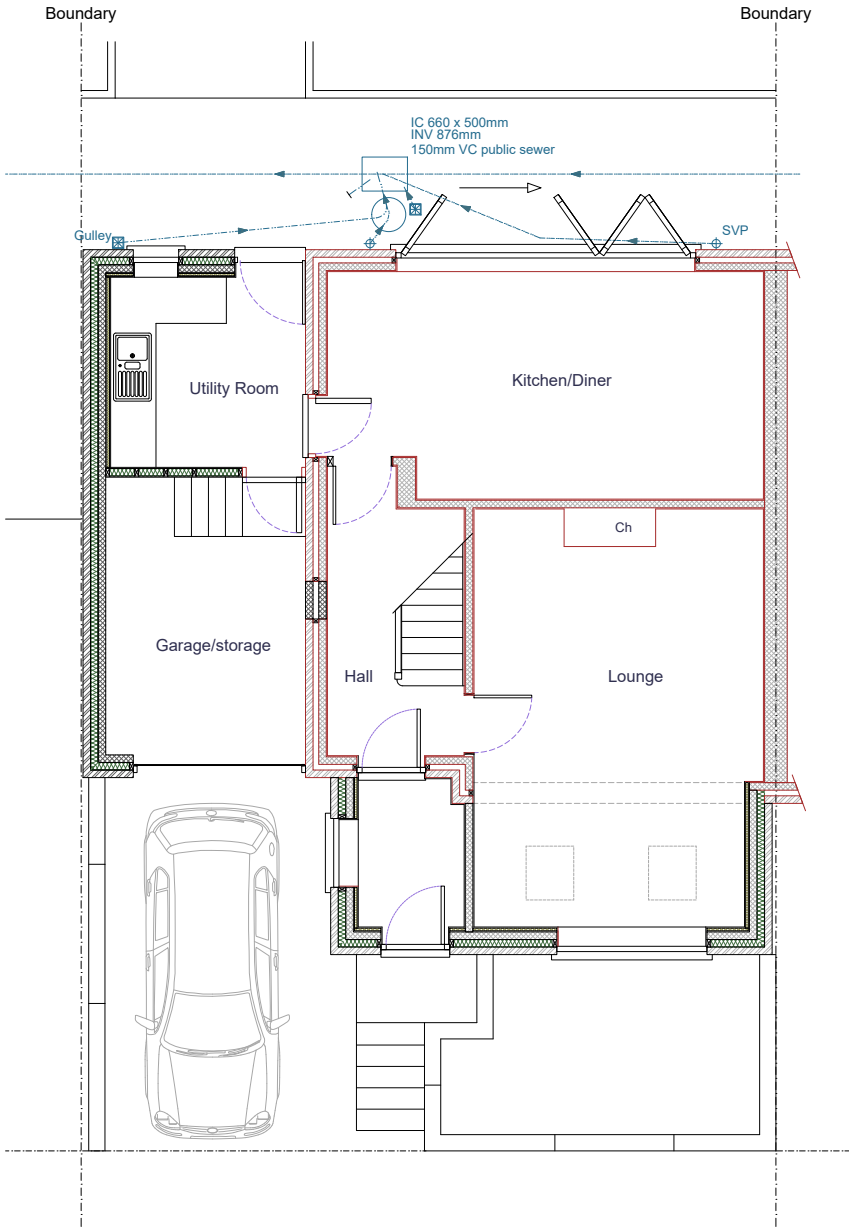

Proposed Ground Floor Plan

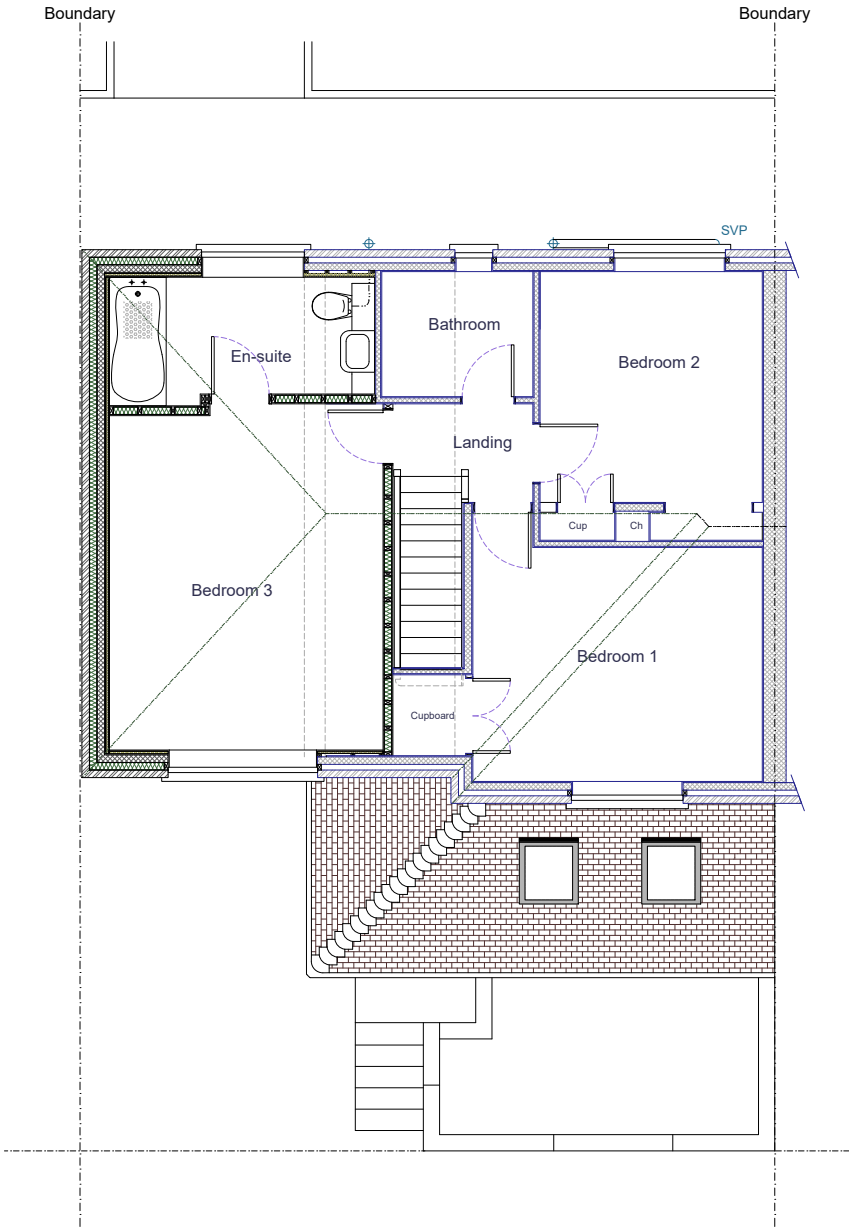


Proposed First Floor Plan

G and C Designs



135 Rainham Road,
Gillingham,
Kent.
ME7 5NQ
Tel: 01634 856 936
Mob: 07973 721 761
E-mail: info@gandcdesigns.com

www.gandcdesigns.co.uk

 

Revision A - en-suite layout and window position amended - 29/03/2025

Two storey side extension and single storey front extension.

Mr and Mrs White
33 Roosevelt Avenue
Wayfield
Chatham
KENT
ME5 0HS

Date : 06/03/2025

Scale : 1:100 @ A3

Status: Planning 1

Dm By. VC

Revision no. A

Drg No. 33RA004A - Proposed Floor Plans

P1