
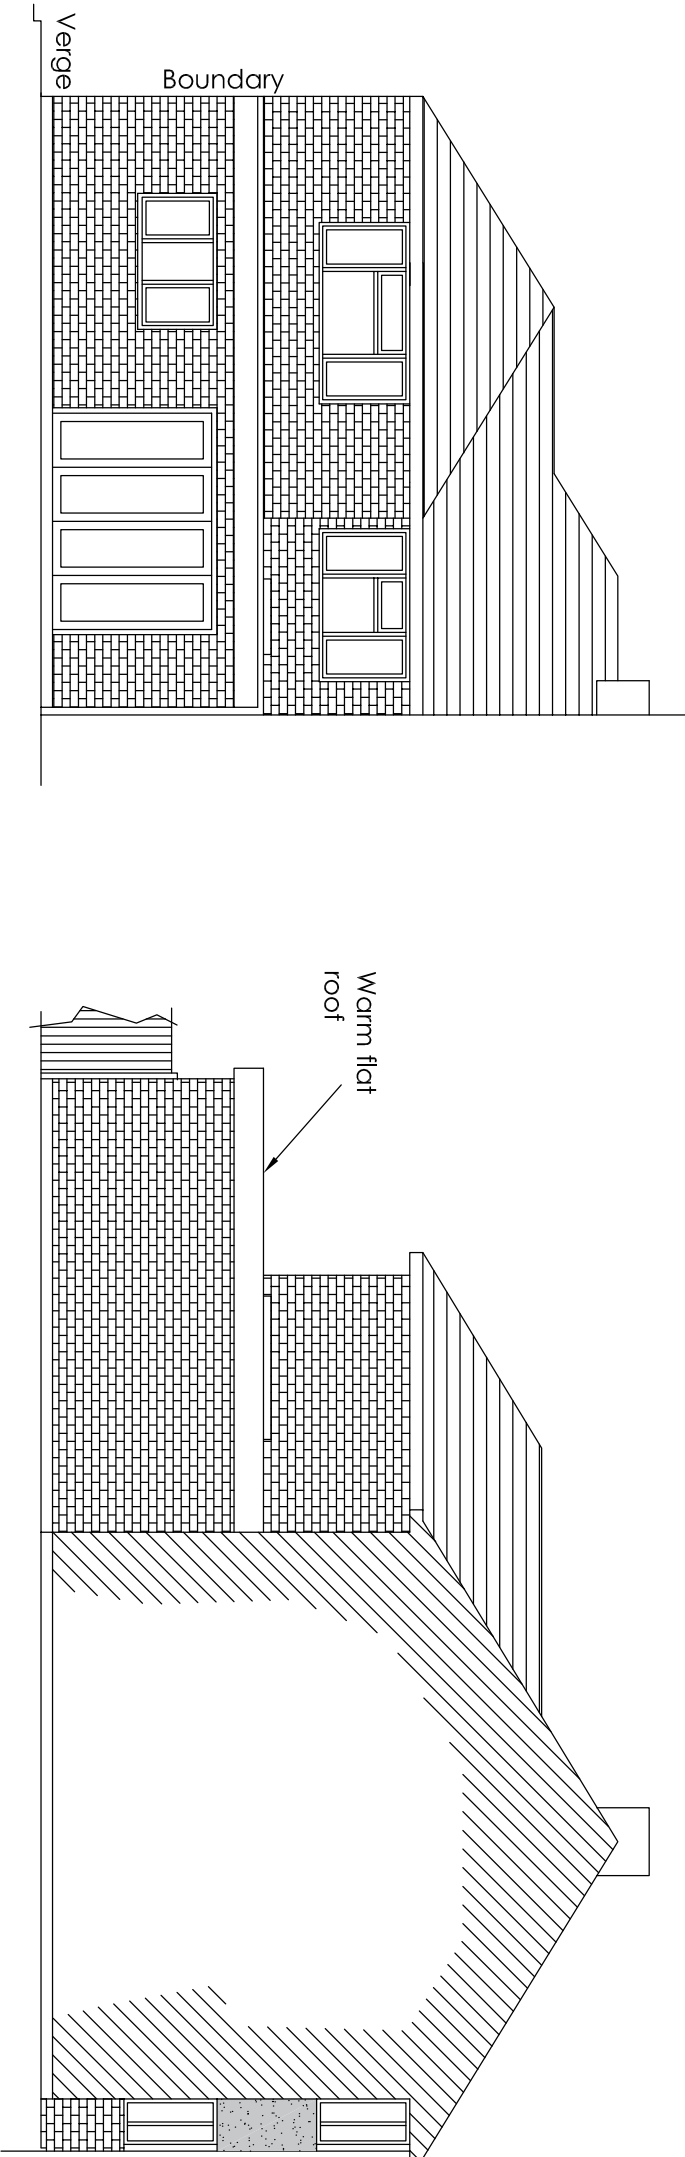


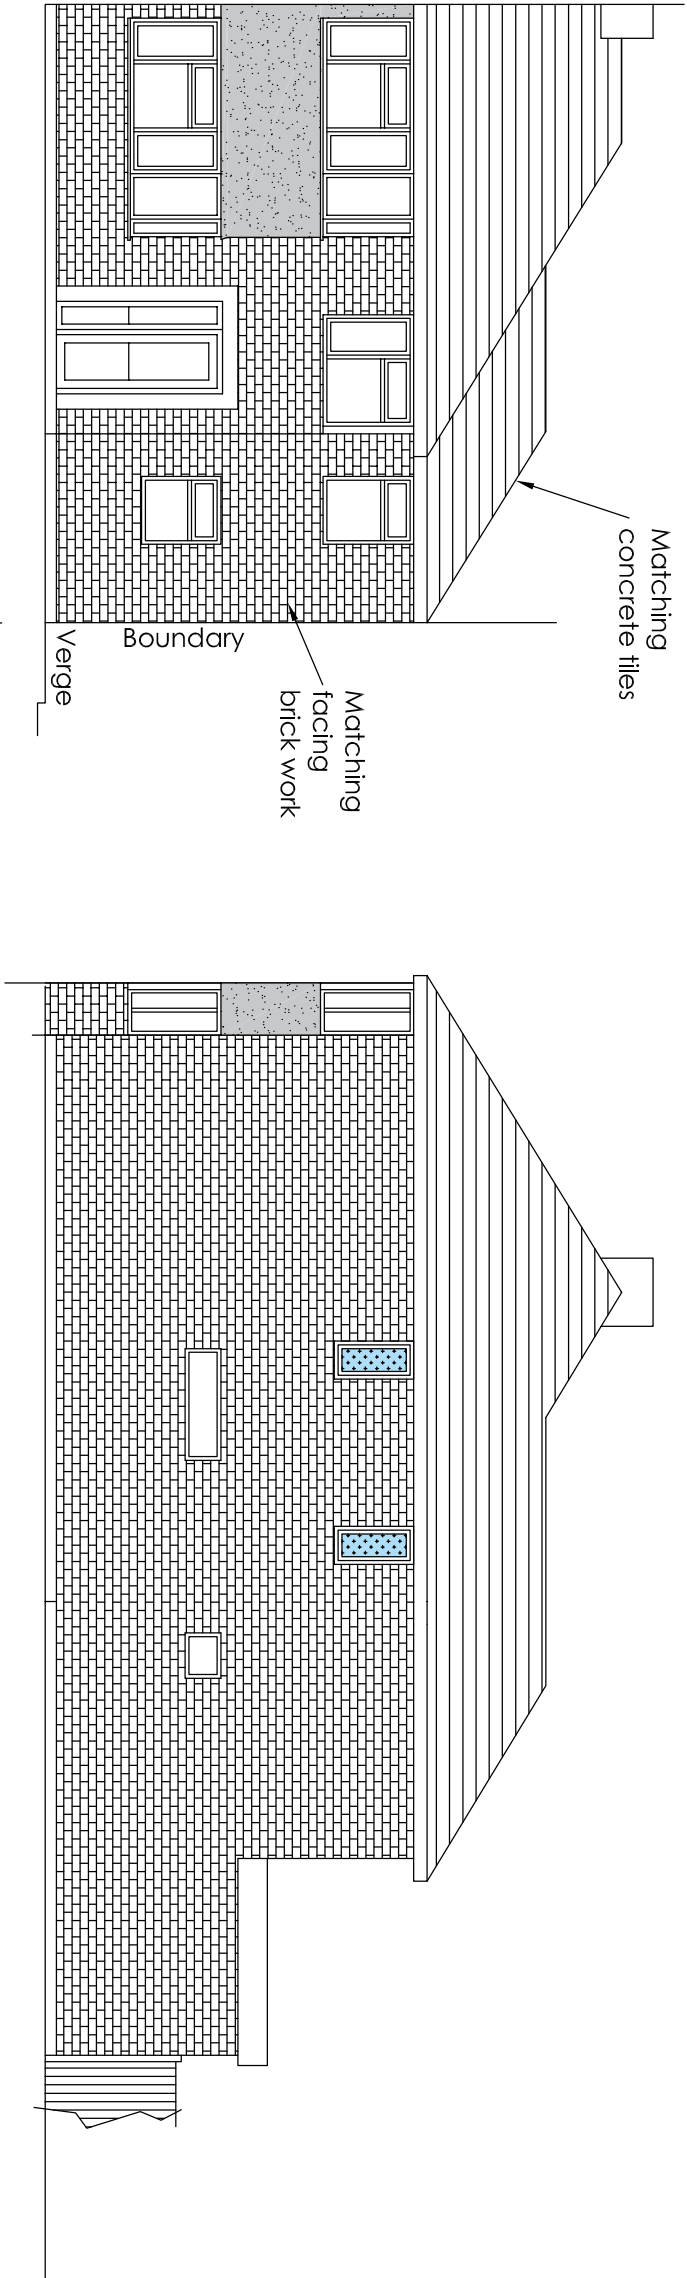

Project				66 Brompton Farm Road Strood Kent ME2 3QY			
Wrap around ground floor and part first floor rear and side extension, demolish side garage and new garage to rear off garden and new vehicle crossover							
Drawing Title				Proposed First Floor Plan			
		Rev	Description		Date	Drawn	Date
						HC	Mar 25
						Scale	Drawing No.
						1:100	66BFR/A3/07

H Channa
Picaroons Maidstone Road Platt Kent TN15 8LB
Tel: 07828277909 E-mail: hbachanna@tiscali.co.uk