






Proposed
Front Elevation

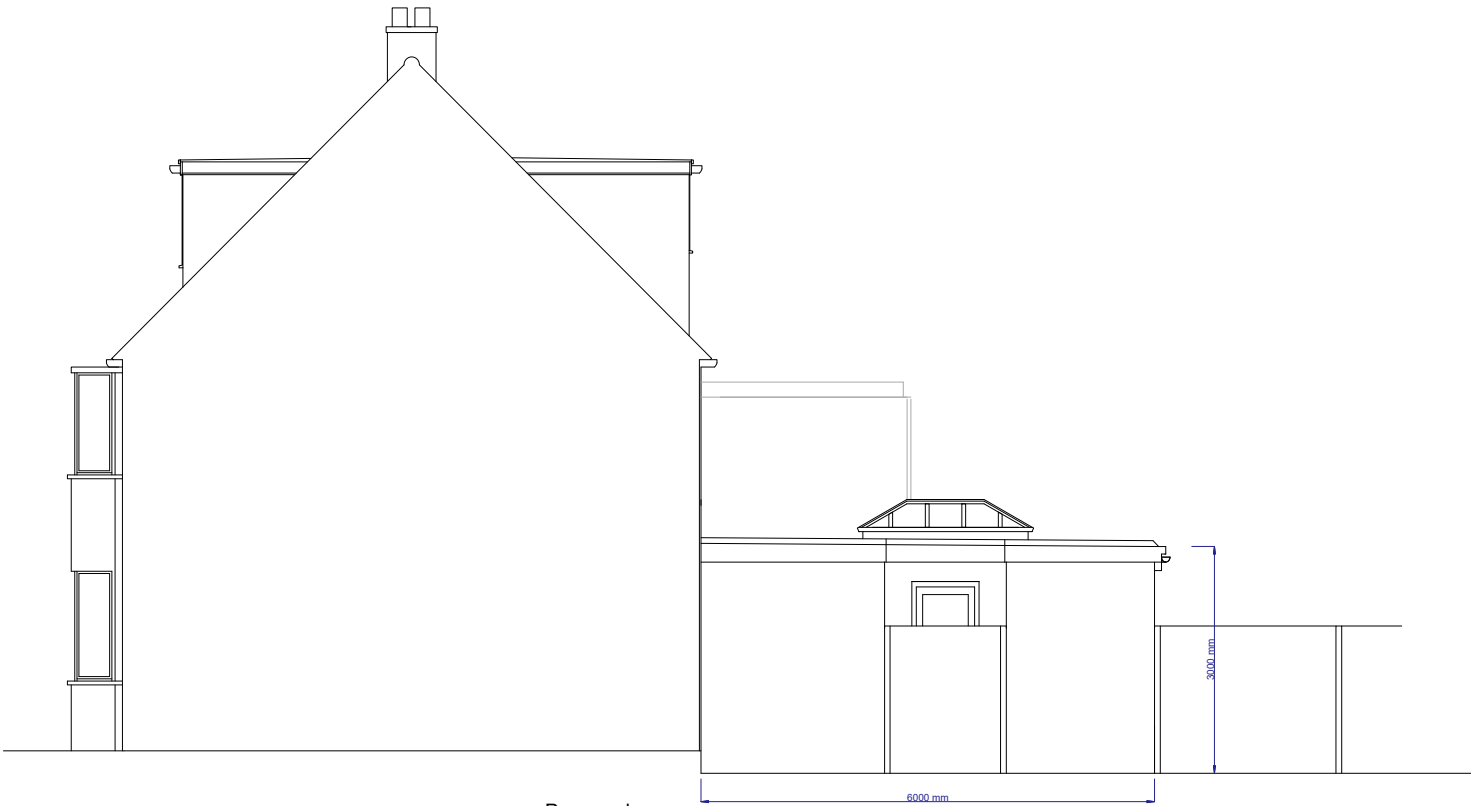

Proposed
Right Hand Side Elevation

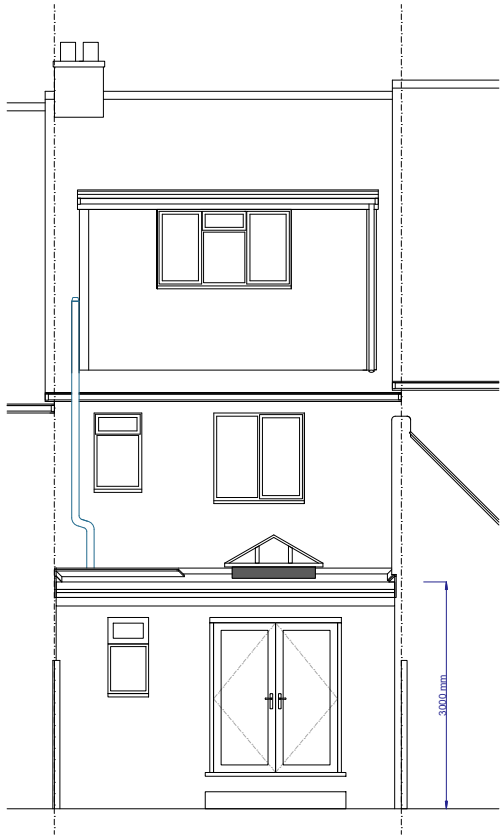

Proposed
Rear Elevation

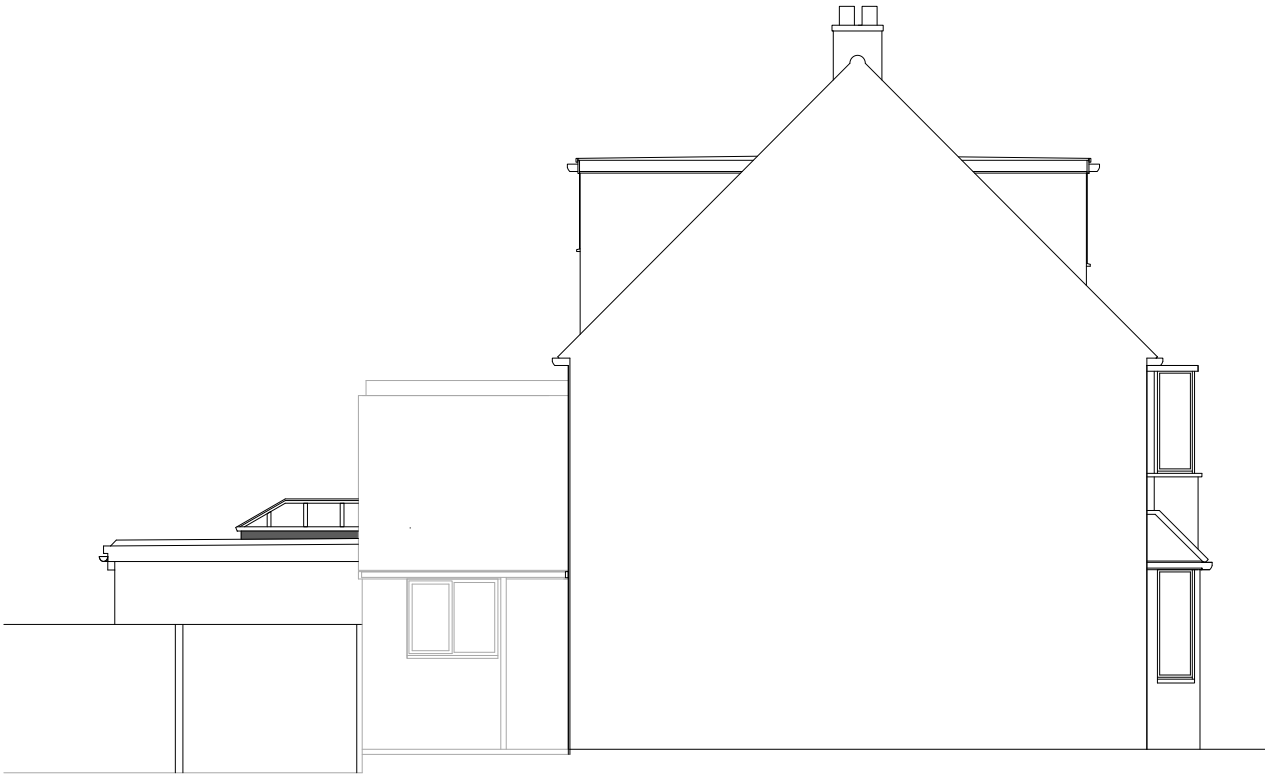


Proposed
Left Hand Side Elevation

G and C Designs



135 Rainham Road,
Gillingham,
Kent.
ME7 5NQ
Tel: 01634 856 936
Mob: 07973 721 761
E-mail: info@gandcdesigns.com

www.gandcdesigns.co.uk

 

Single Storey Rear Extension

Mr and Mrs Clark
168 Magpie Hall Road
Chatham
Kent
ME4 5XJ

Date : 04/03/2025

Scale : 1:100 @ A3

Status: Planning 2

Dm By. VC Revision no.

Drg No. 168MHR103 - Proposed Elevations

P2