





1	Location Plan
100	1:1250

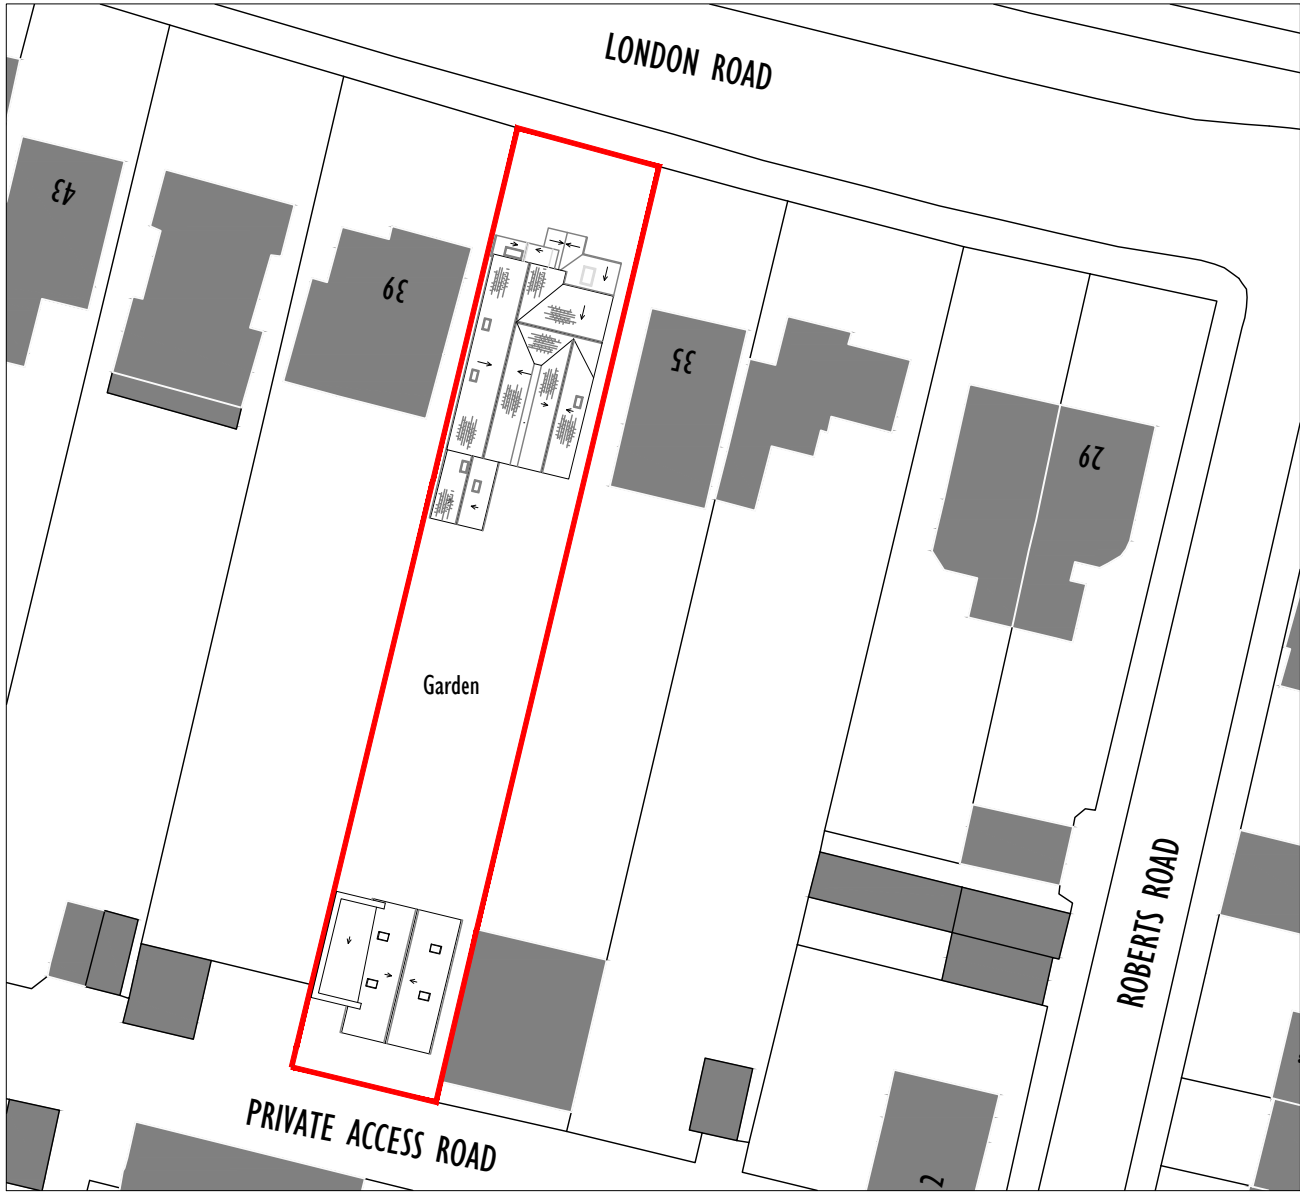

SCALE BAR 1:1250

 

2	Site Plan
100	1:500



SCALE BAR 1:500

Leftfield Studio
sarah@leftfieldstudio.co.uk
07905821042

Do not scale from these drawings. Contractor to verify all dimensions before starting on site.

37 London Road,
Rainham, Kent. ME8 7RG
Location and Site Plan

Project Stage: Planning Drawing Number: 2031/110
Revision: / Scale: As noted@ A3 Date: 24.01.25