

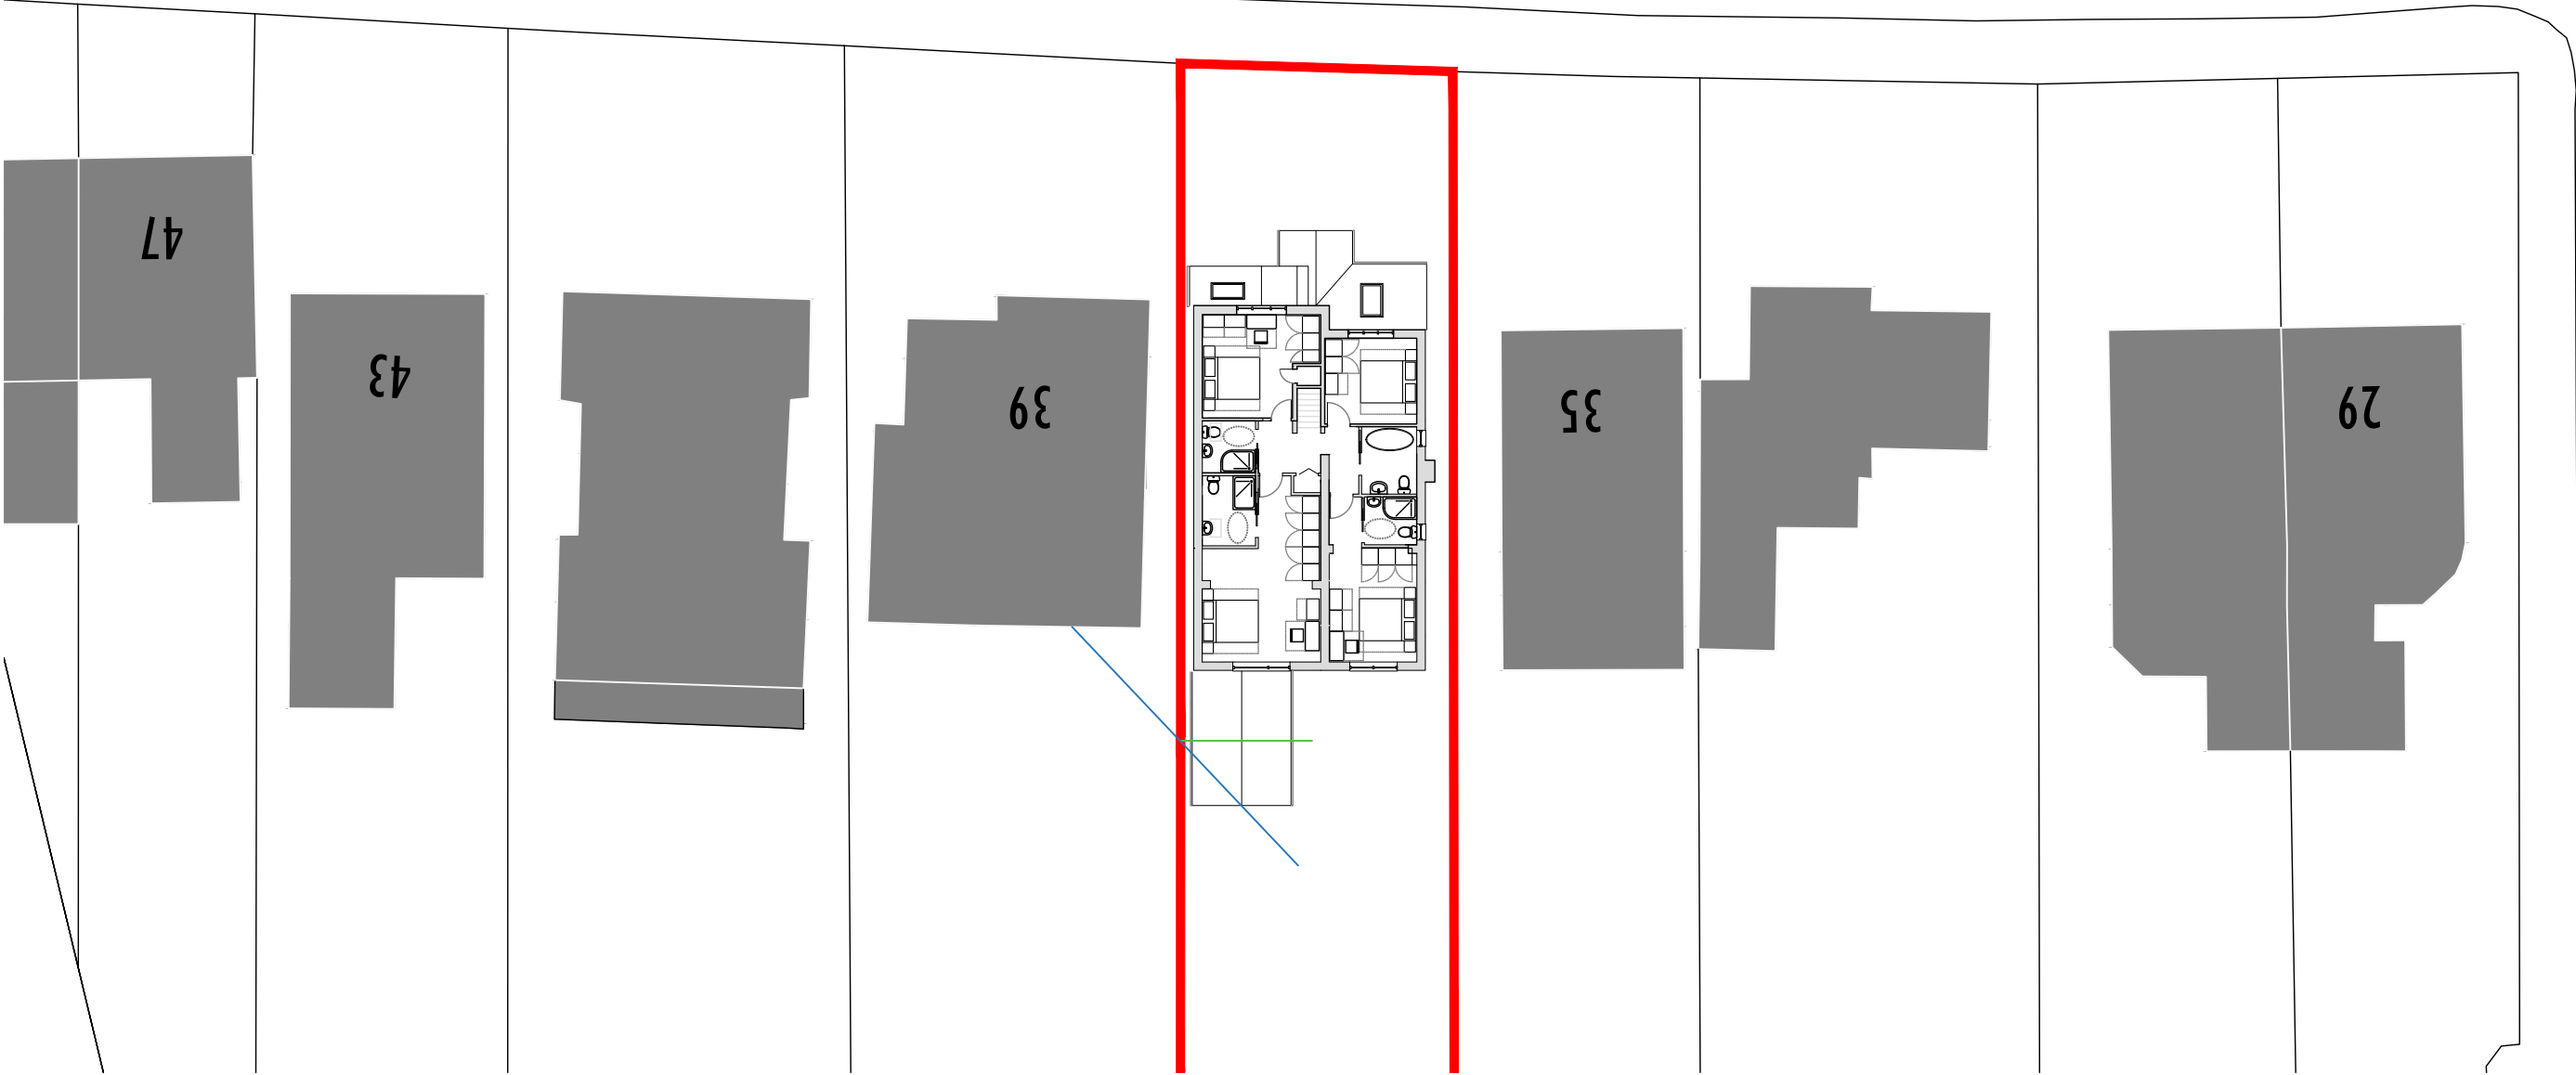


LONDON ROAD

 

| | |
|-----|---------------------------------|
| I | First Floor Plan - street scene |
| 119 | 1:250 |

 

Leftfield Studio

sarah@leftfieldstudio.co.uk

07905821042

Do not scale from these drawings. Contractor to verify all dimensions before starting on site.

37 London Road,
Rainham, Kent. ME8 7RG

Proposed First Floor Plan
Street Massing

Project Stage: Planning

Drawing Number: 2031/119

Revision: /

Scale: 1:250@A3

Date: 24.01.25