



00 Existing Ground Floor
1 : 50

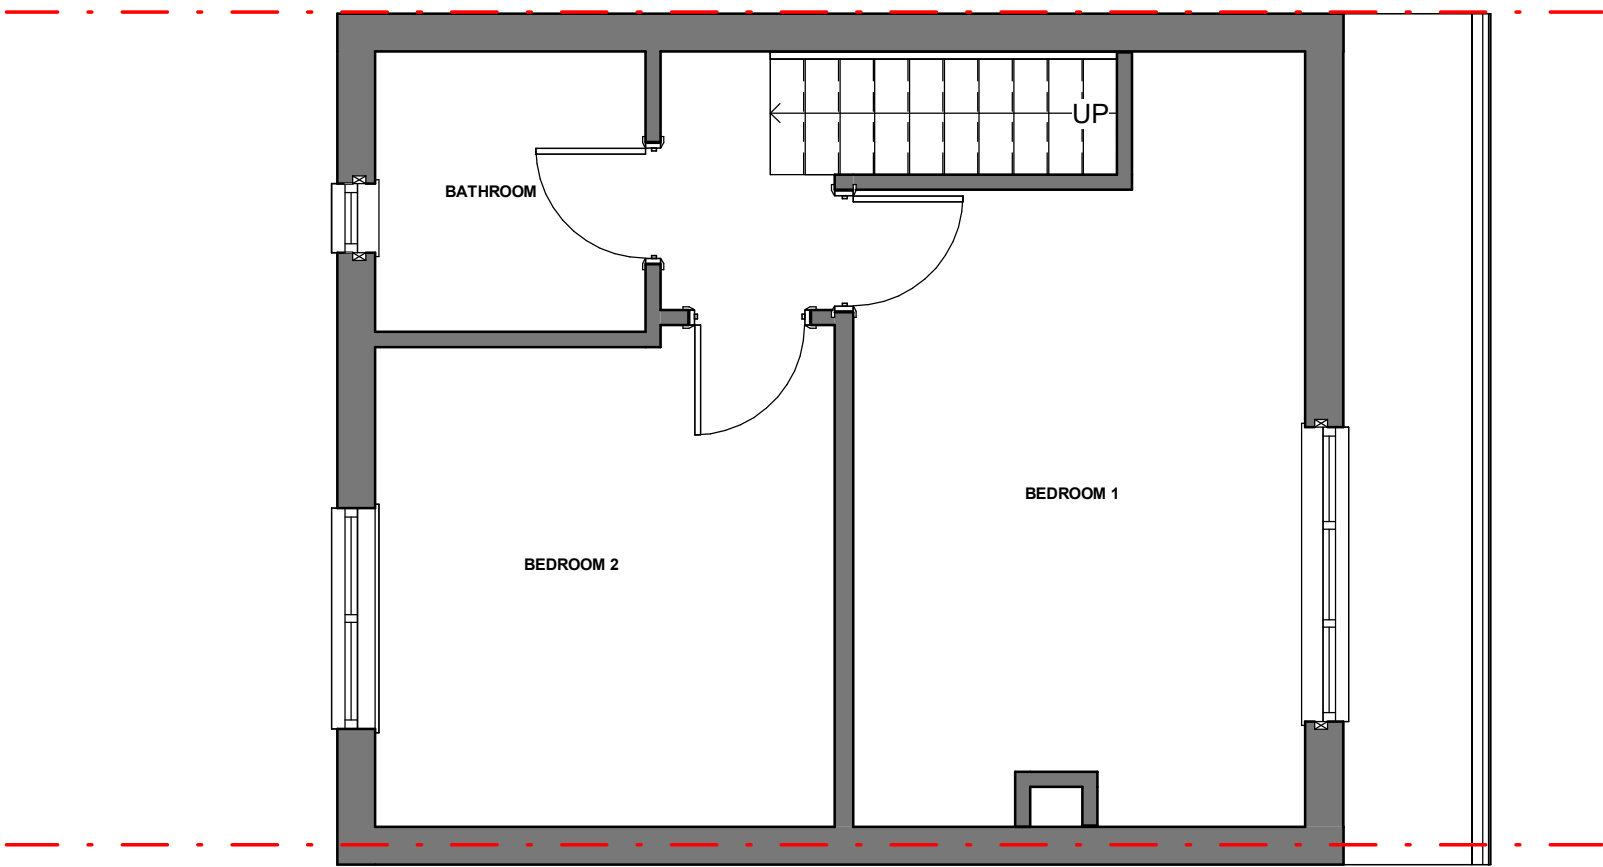



00 Existing First Floor
1 : 50

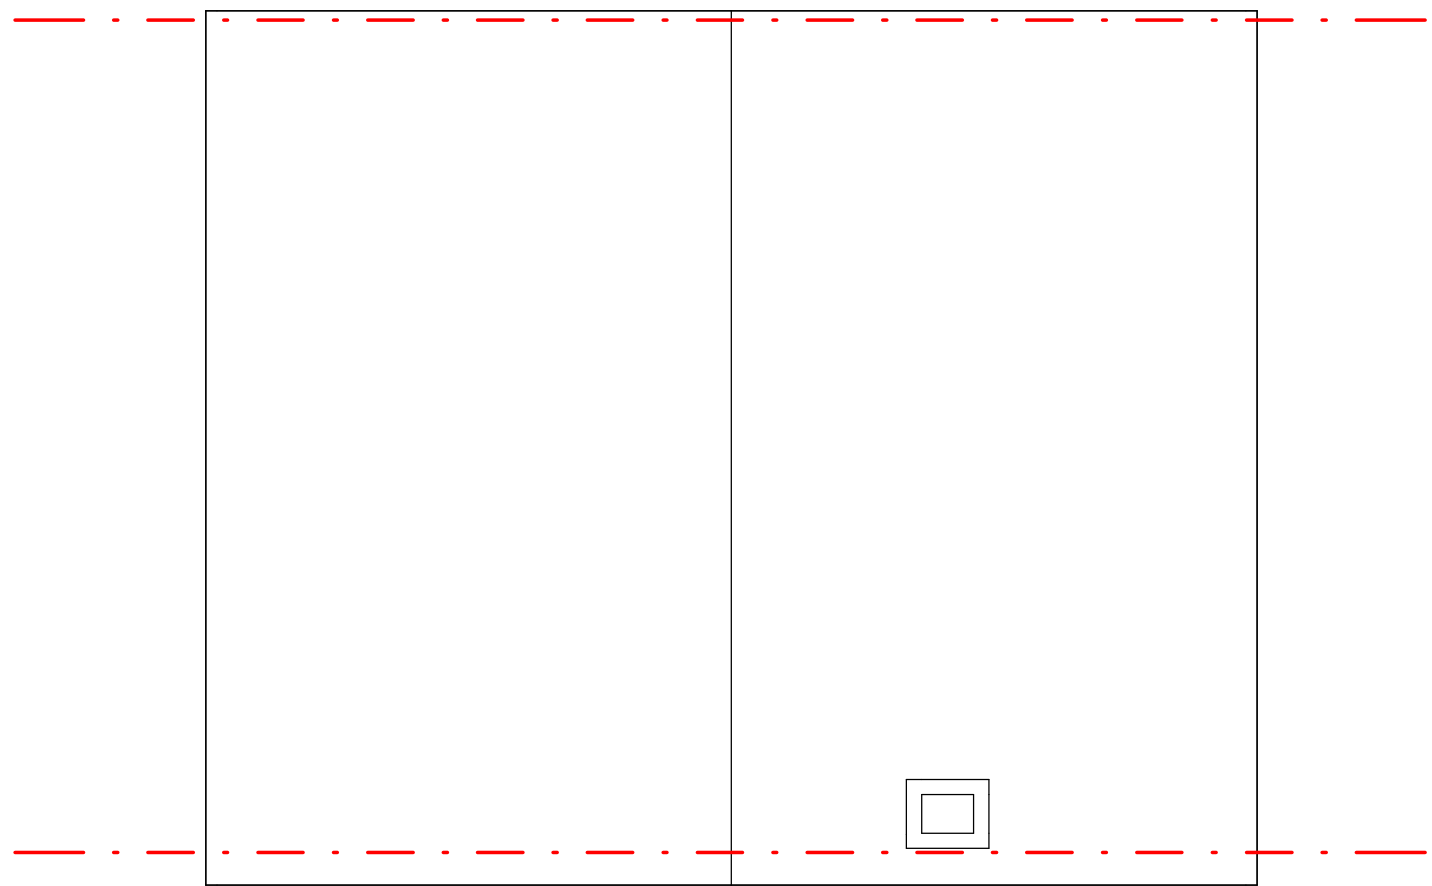

00 Existing Roof Plan
1 : 50

Notes: This drawing is copyright. Do not reproduce without written permission from author

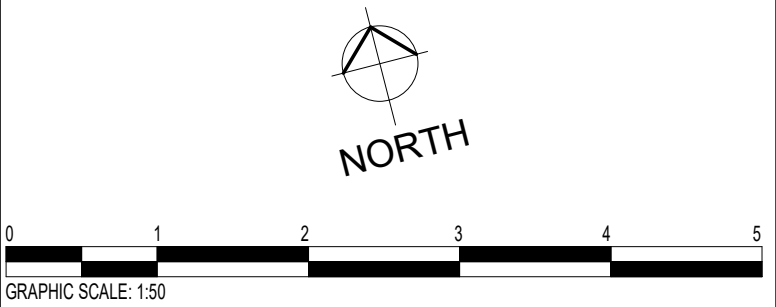



JNC ARCHITECTURE
RESIDENTIAL ARCHITECTURE & DESIGN
info@jncarchitecture.co.uk
Tel: 07718 840689

Project 19 Hilltop Road, Wainscott		
Drawing Title Existing Plans		
Scale (@ A1) 1 : 50	Date Oct 25	
Drawing Number PL03		Rev
Drawing Status Planning		
<small>All dimensions, levels and site conditions to be checked prior to construction. Use figured dimensions</small>		