


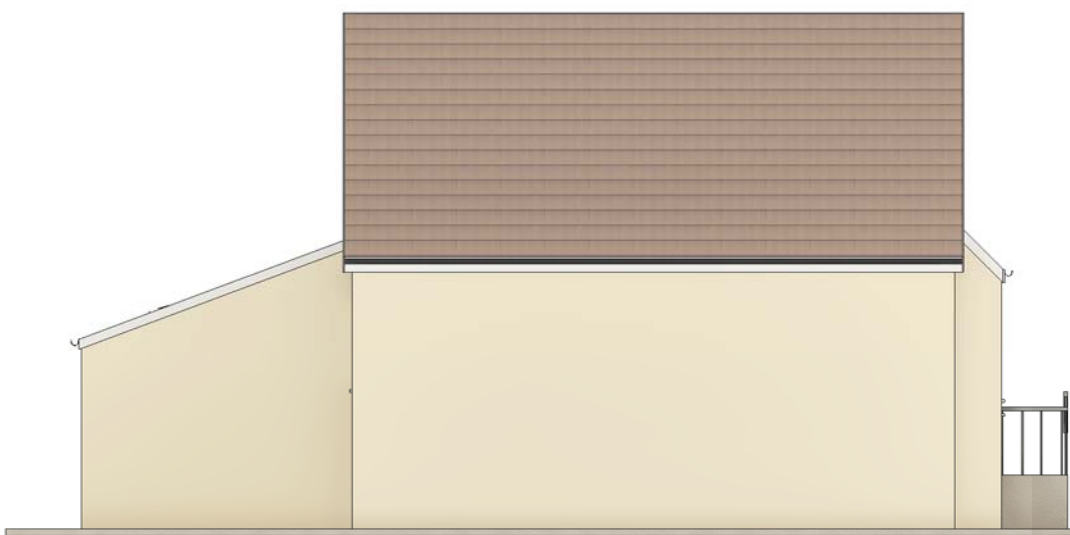

Existing North Elevation




Existing South Elevation




Existing East Elevation



Existing West Elevation

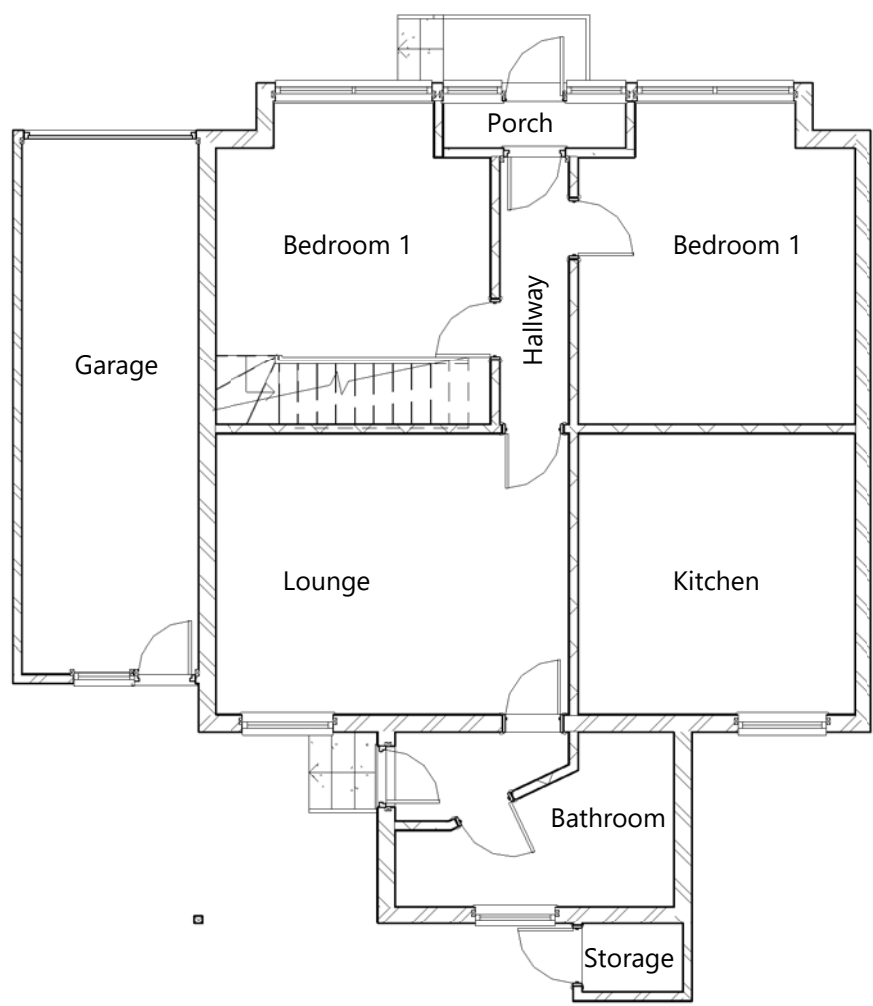


Existing Groundfloor Layout

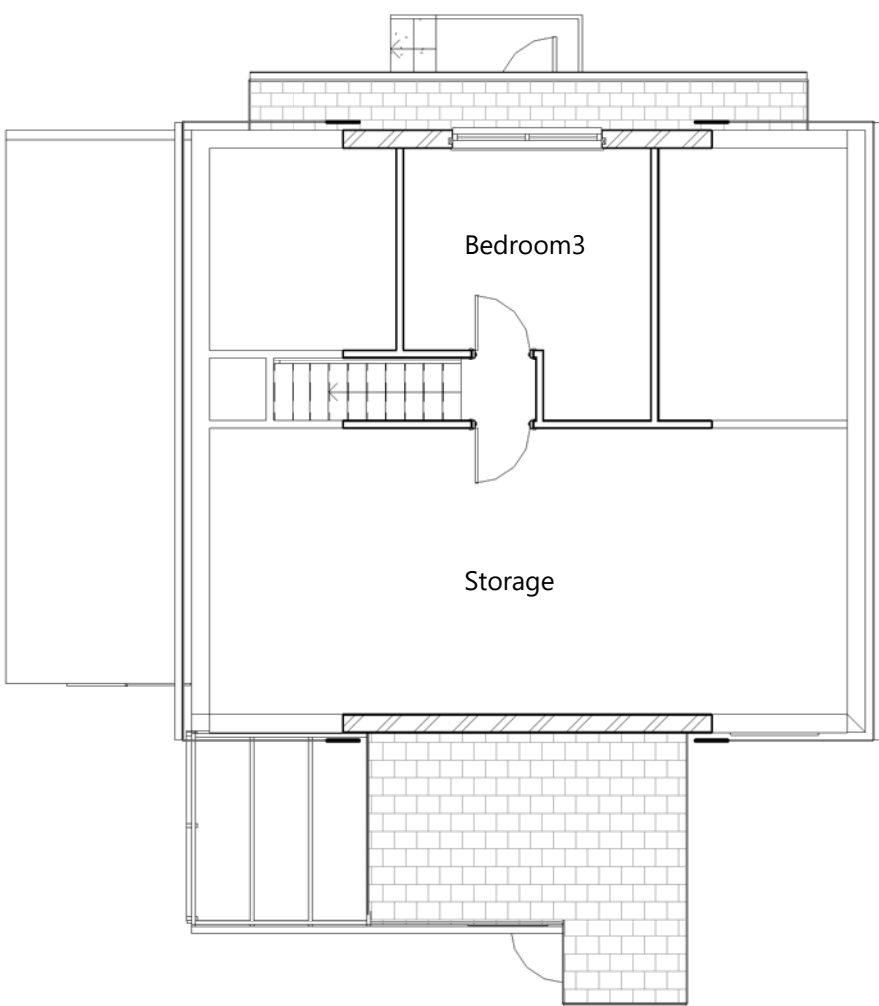

Existing Firstfloor Elevation



Existing Roof Plan

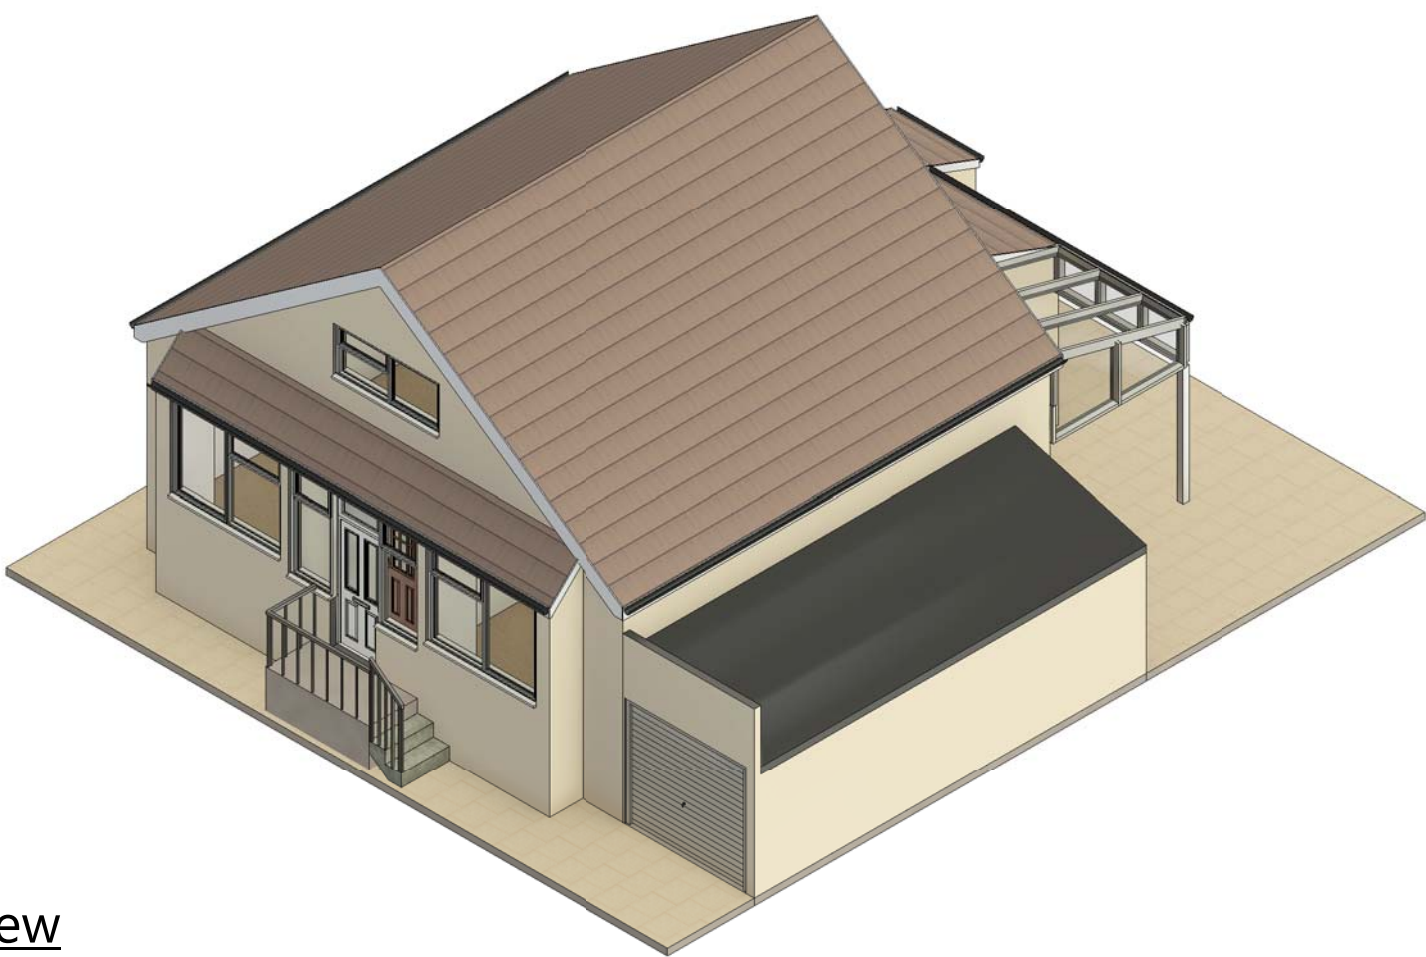

3D View

Rev.	Description	Date.

PURPOSE OF ISSUE		
Draft		
PROJECT		
Demolition of exiting rear extension and a 8m single storey extension. And raise the the roof and extended to turn into four habitable rooms.		
TITLE		
Existing Elevations and Floor Layouts		
CLIENT		
Saffi		
DRAWN BY JSP	CHECKED BY N/A	DATE 02/02/2025
SCALE (@ A1) 1 : 100		PROJECT NUMBER 2504
DRAWING NUMBER A101		REV