



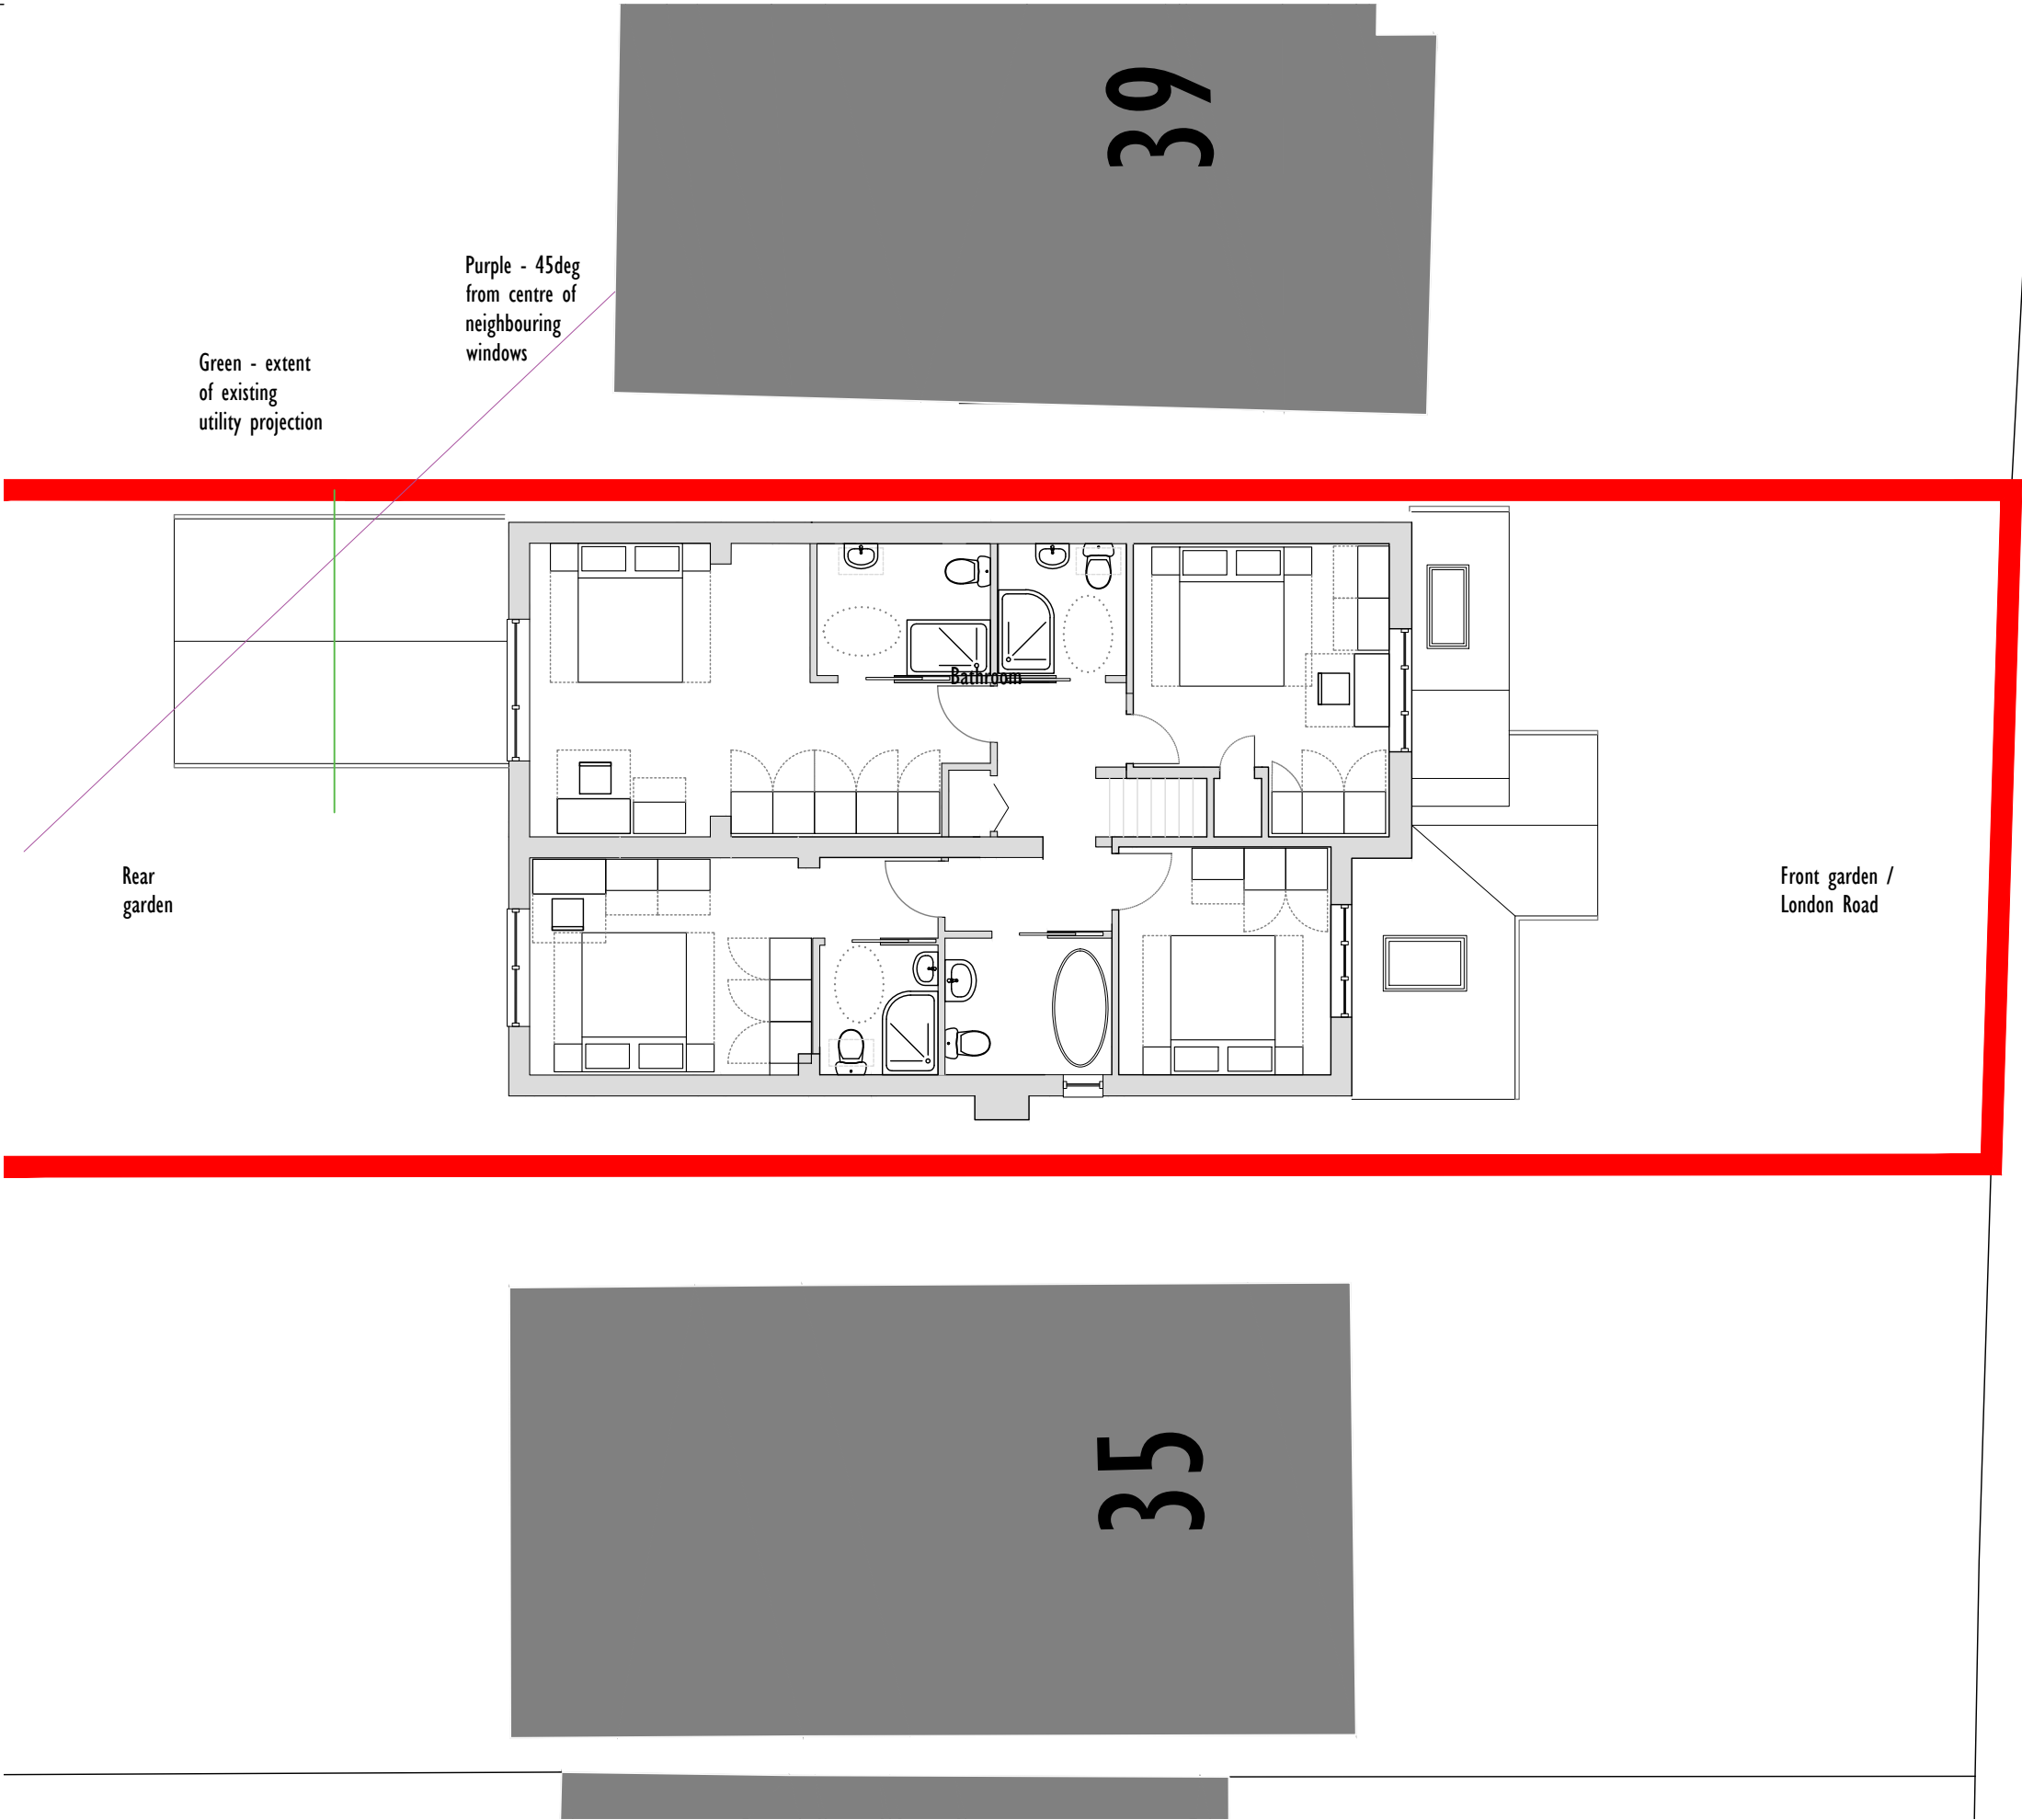

1 First Floor Plan
112 1:100

 

Leftfield Studio sarah@leftfieldstudio.co.uk
07905821042

Do not scale from these drawings. Contractor to verify all dimensions before starting on site.

37 London Road,
Rainham, Kent. ME8 7RG
Proposed First Floor Plan

Project Stage: Planning Drawing Number: 2031/112
Revision: / Scale: 1:100@A3 Date: 08.08.21