



Proposed Front Elevation

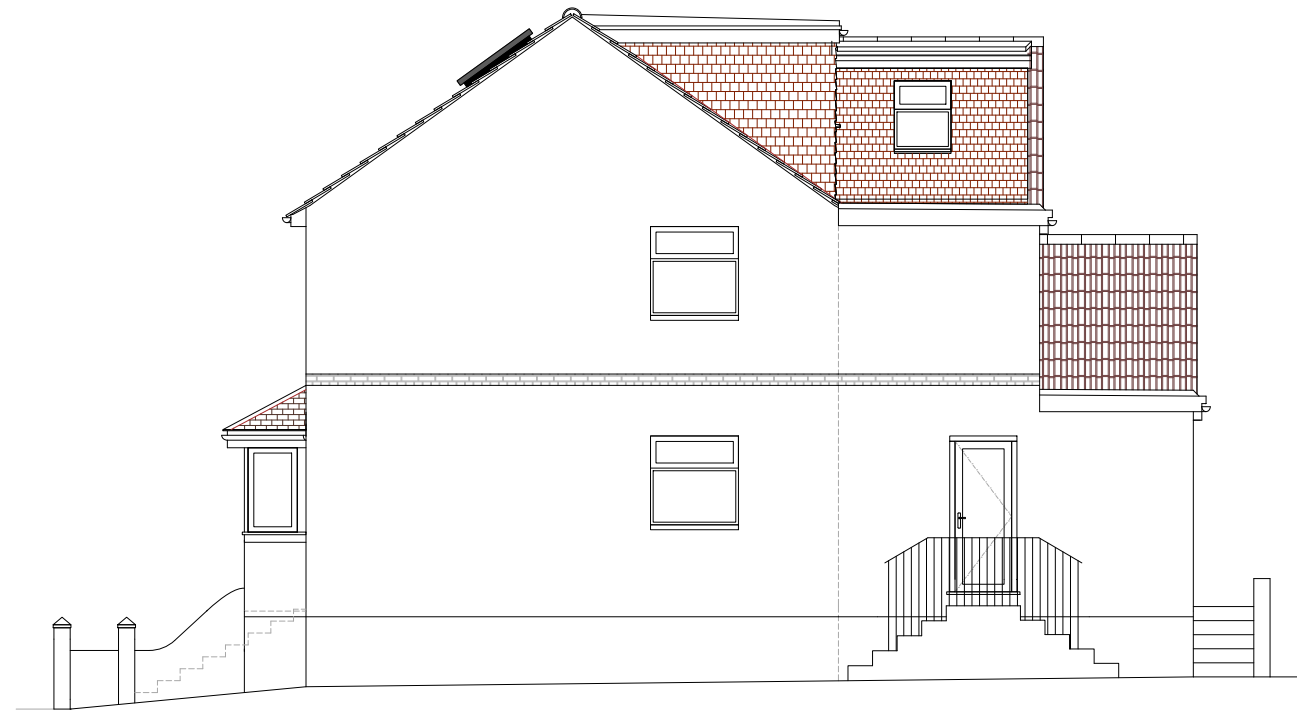

Proposed Right Hand Side Elevation

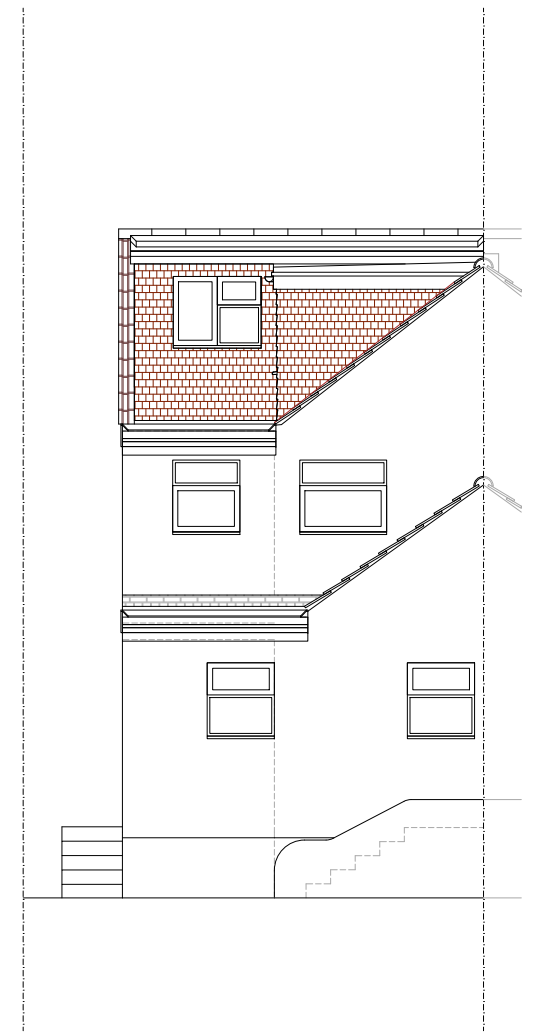

Proposed Rear Elevation

G and C Designs



135 Rainham Road,
Gillingham,
Kent.
ME7 5NQ
Tel: 01634 856 936
Mob: 07973 721 761
E-mail: info@gandcdesigns.com

www.gandcdesigns.co.uk



Revision A - rear elevation first floor window added - 18/03/2025

Loft Conversion, Side/Rear Extensions and Alterations

Mr and Mrs Prince
11 Alma Place
Strood
Rochester
KENT
ME2 2AE

Date : 21/02/2025

Scale : 1:100 @ A3

Status: Planning 1

Drm By. VC

Revision no. A

Drg No. 11AP004A - Proposed Elevations

P1