


GROUND FLOOR

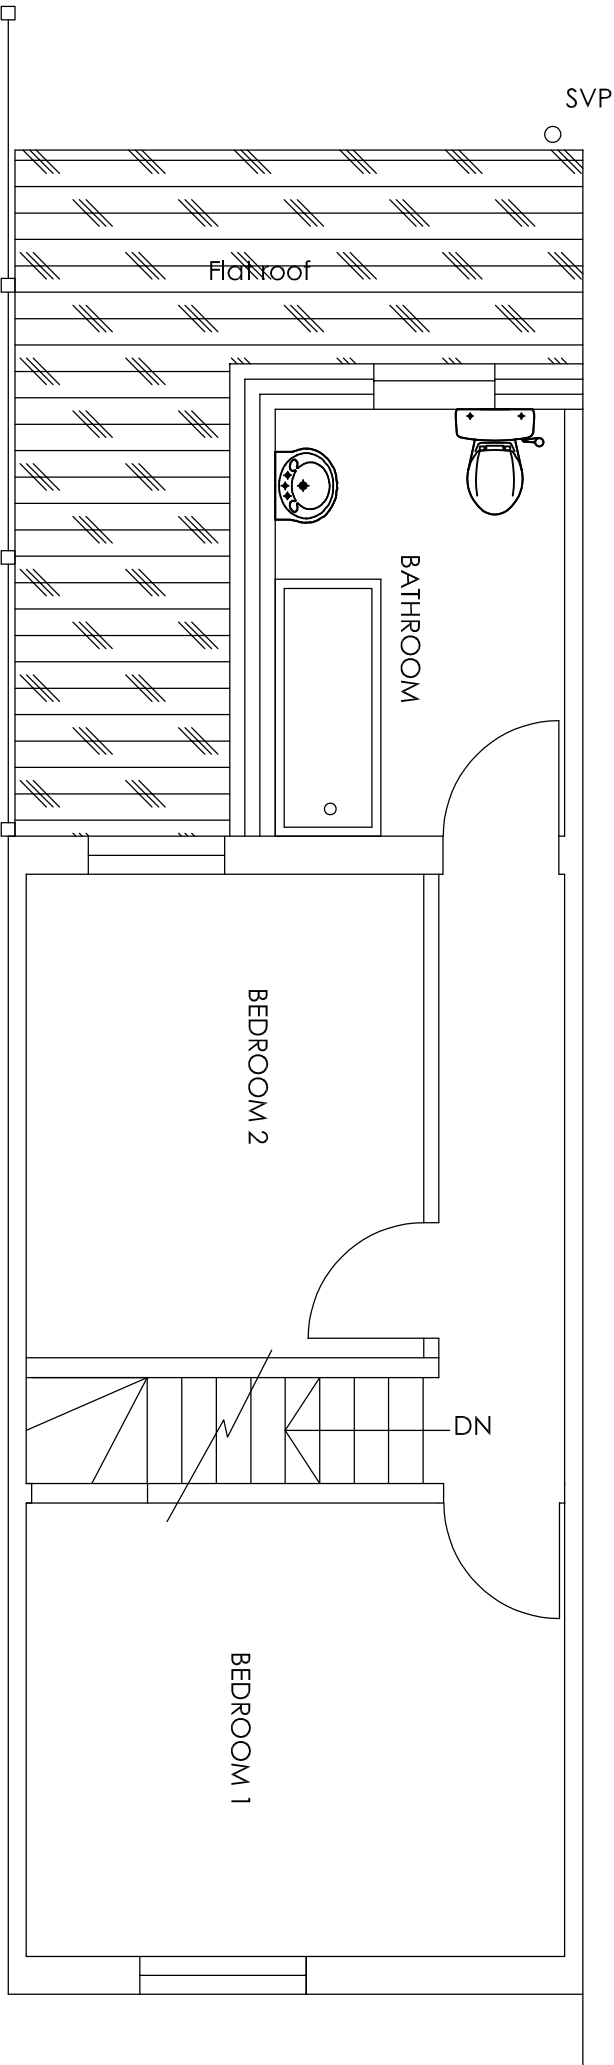

FIRST FLOOR

Project						H Channa	
3 Nelson Road Gillingham Kent ME7 4LH						Picaroons Maidstone Road Platt Kent TN15 8LB	
Wrap around ground floor rear extension, rebuild rear first floor extension with raised roof.						Tel: 07828277909 E-mail: hbchanna@tiscali.co.uk	
Drawing Title						Drawn	
Proposed Ground and First Floor Plans		Rev		Description		Date	
						HC	
						Mar 25	
						1:50	
						3NR/A3/O2	