


DESIGNERS HAZARD INFORMATION FOR CONSTRUCTION


1. SERVICES TO BE LOCATED
2. MANUAL LIFTING
3. HOT MATERIAL WORKING
4. CUTTING/DUST
5. CONCRETE, HANDING, LIFTING, PLACEMENT
6. DEEP EXCAVATIONS, COLLAPSE/FALLING
7. SERVICE VOIDS/RISERS, FALLING

NOTES
1. ALL DIMENSIONS ARE IN MILLIMETRES.
ALL DIMENSIONS TO BE CHECKED ON SITE AND NOT SCALED FROM THIS DRG.
ANY VARIATIONS SHALL BE CONFIRMED IN WRITING TO 'AMBER DRAFTING SERVICES'.
2. THE POSITION OF ALL SERVICES SHALL BE INVESTIGATED BY THE BUILDER. PRIOR TO CONSTRUCTION ANY ALTERATIONS/DIVERSIONS REQUIRED SHALL HAVE THE WRITTEN AUTHORISATION OF THE RELEVANT AUTHORITY.

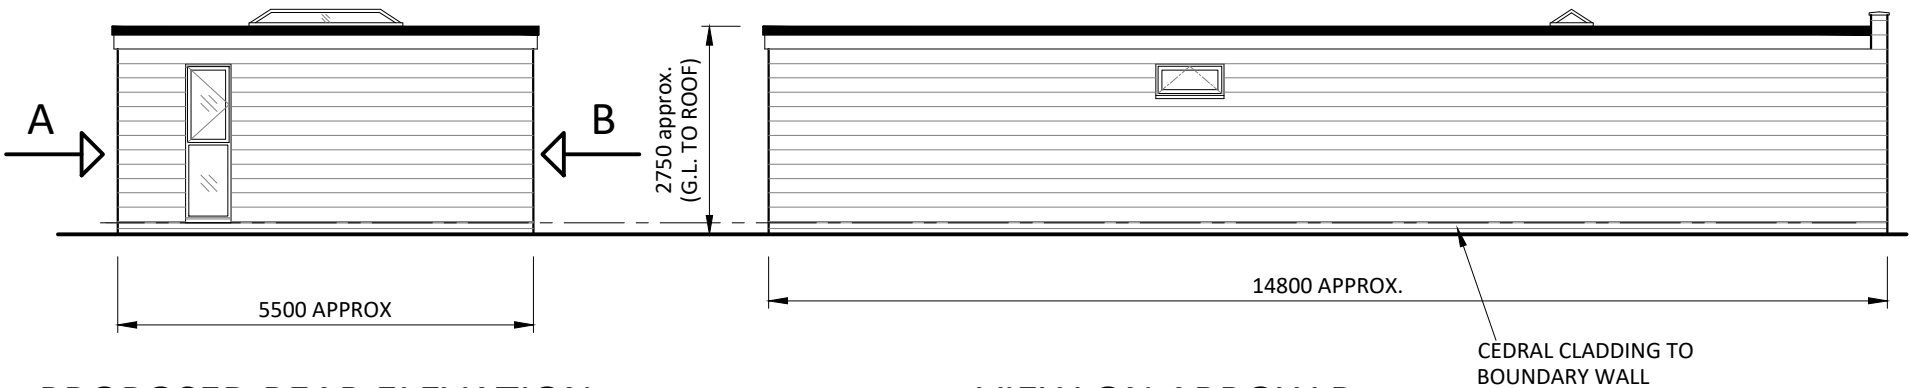


PROPOSED REAR ELEVATION

VIEW ON ARROW B

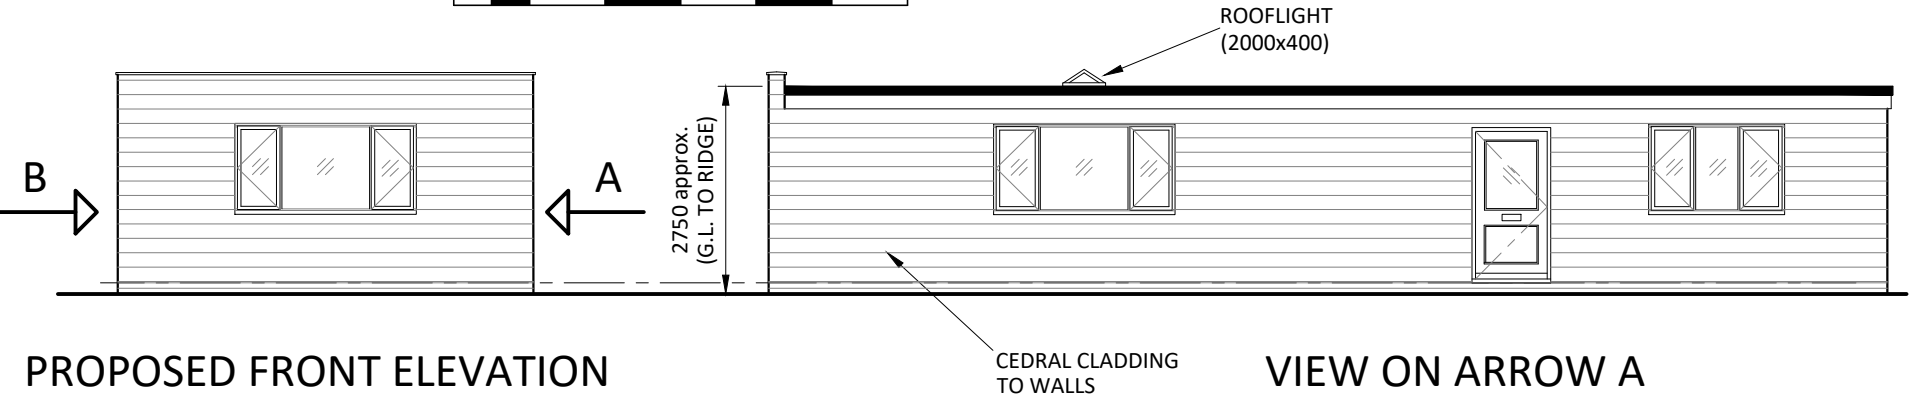

PROPOSED FRONT ELEVATION

VIEW ON ARROW A

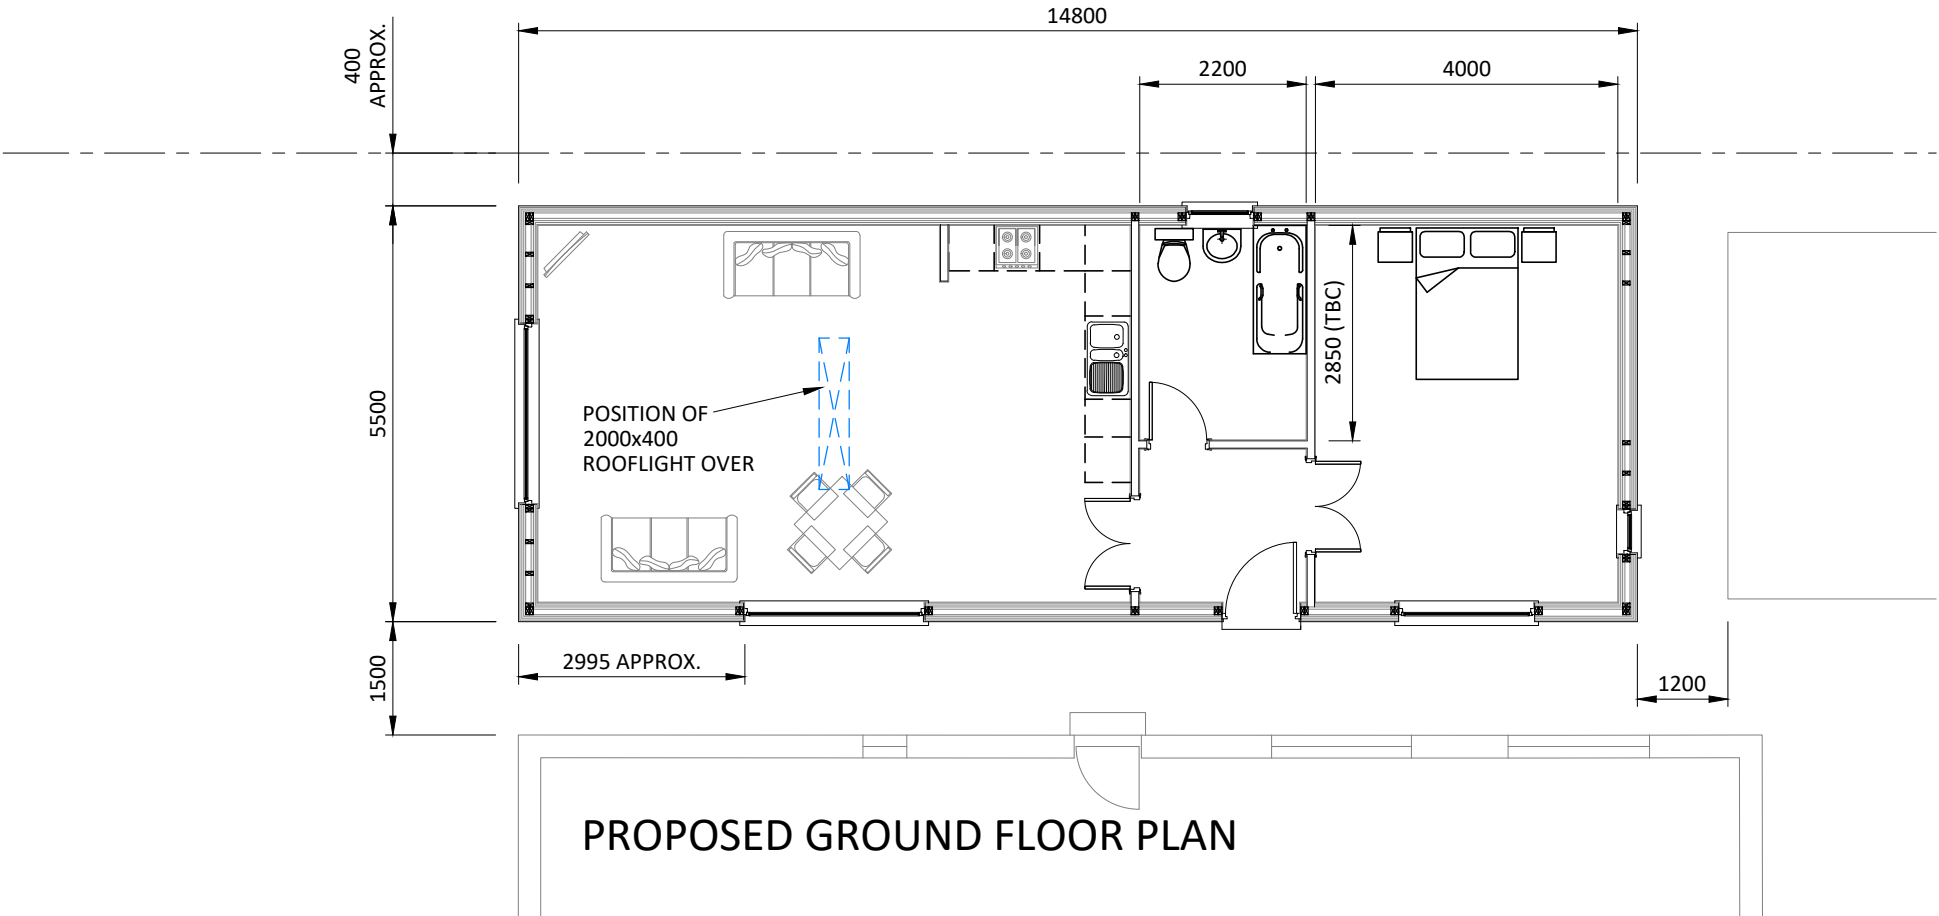

PROPOSED GROUND FLOOR PLAN

Rev	Date	Revision
A	23.05.25	ISSUED FOR PLANNING APPROVAL
/	28.03.25	ISSUED FOR PLANNING APPROVAL
ADS AMBER DRAFTING SERVICES 38 BOND ROAD ASHFORD KENT TN23 7UG Tel (07936) 525869		
PROJECT TITLE: 18, PUMP LANE GILLINGHAM, KENT, ME8 7AB		
DRAWING TITLE: NEW ANNEX PROPOSED ELEVATIONS & PLAN		
CLIENT: Mrs C SCHOFIELD		
DATE: Mar 2025	DRAWN PWR	
SCALE: 1:100	DRAWING No: 1307A/03	REV: A