




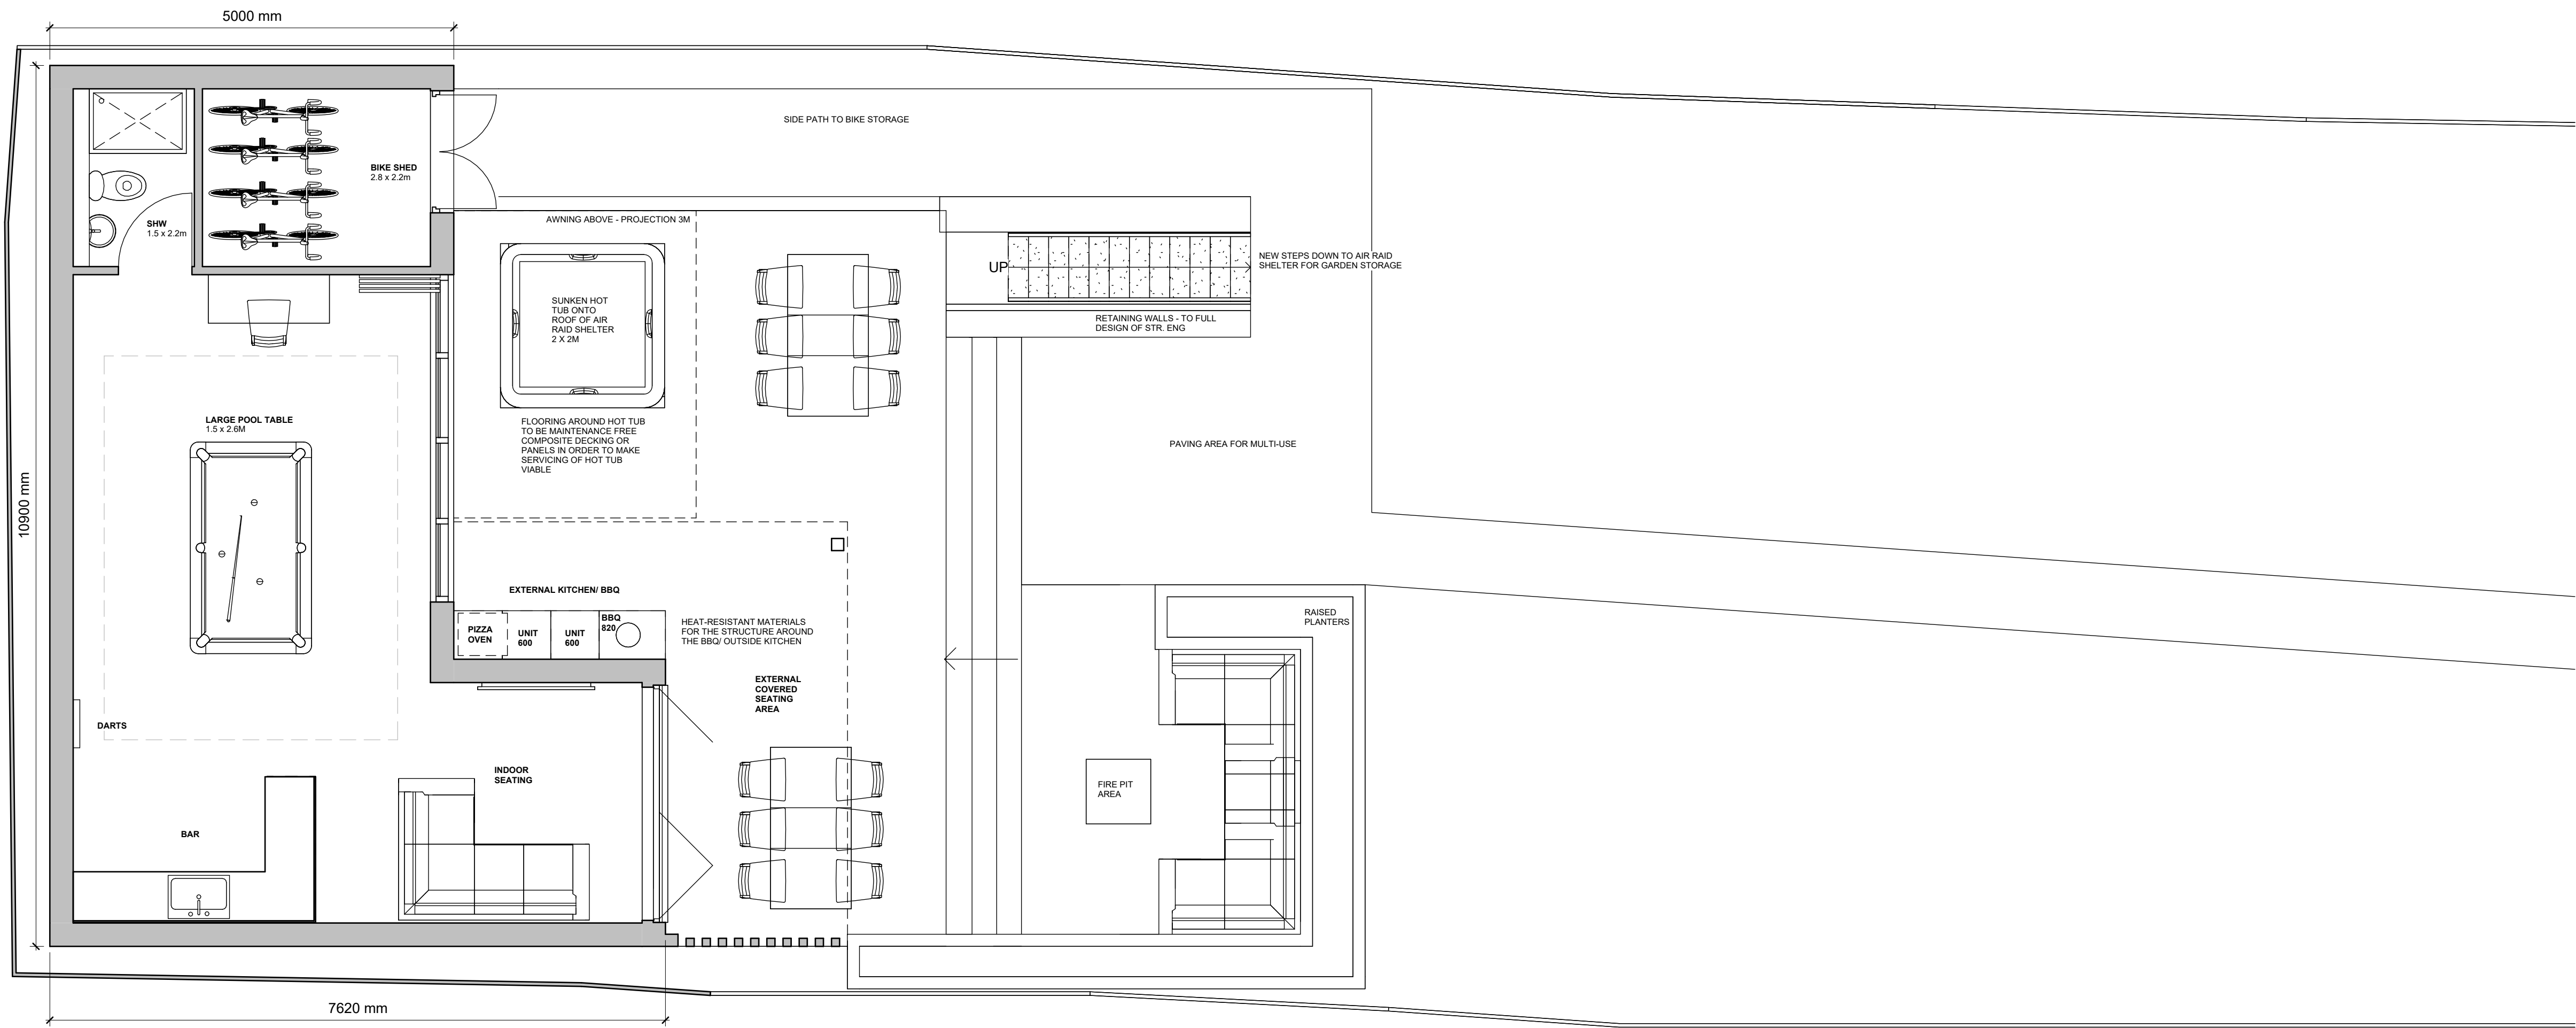


01 Proposed GF Level 87150
1 : 50

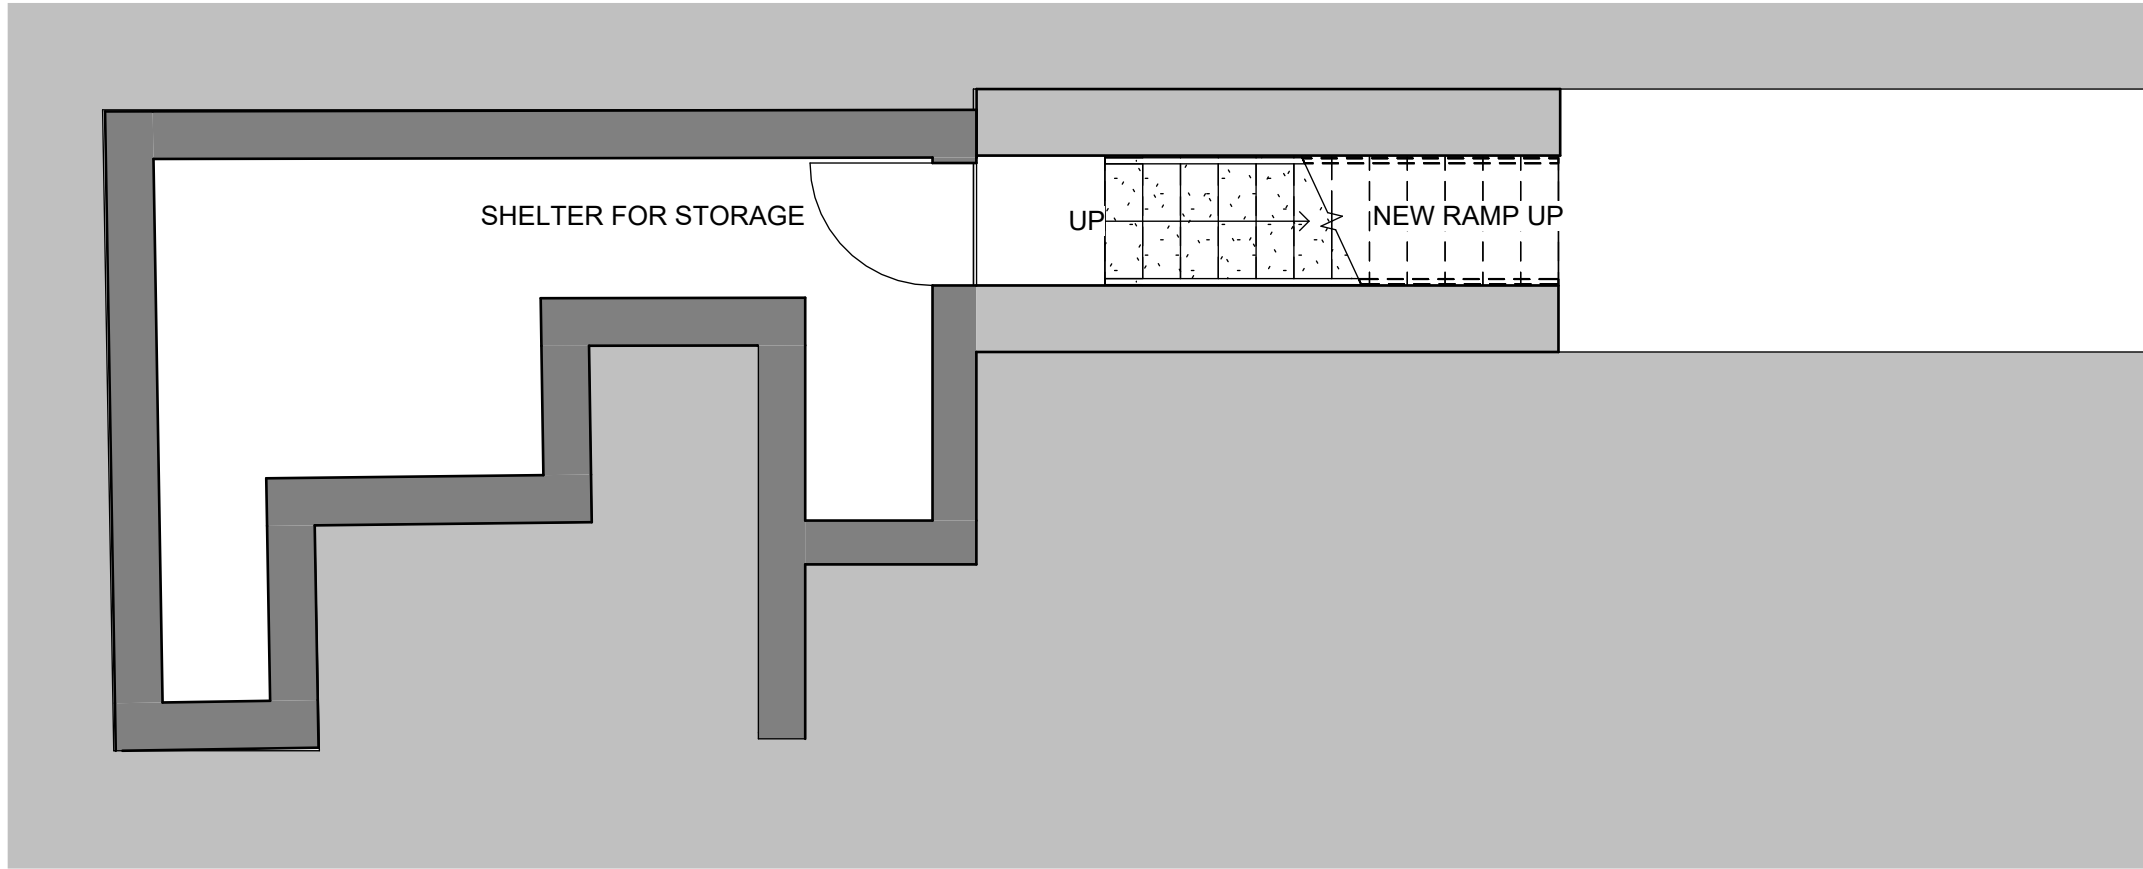

01 Proposed Air Raid Ground Floor
1 : 50

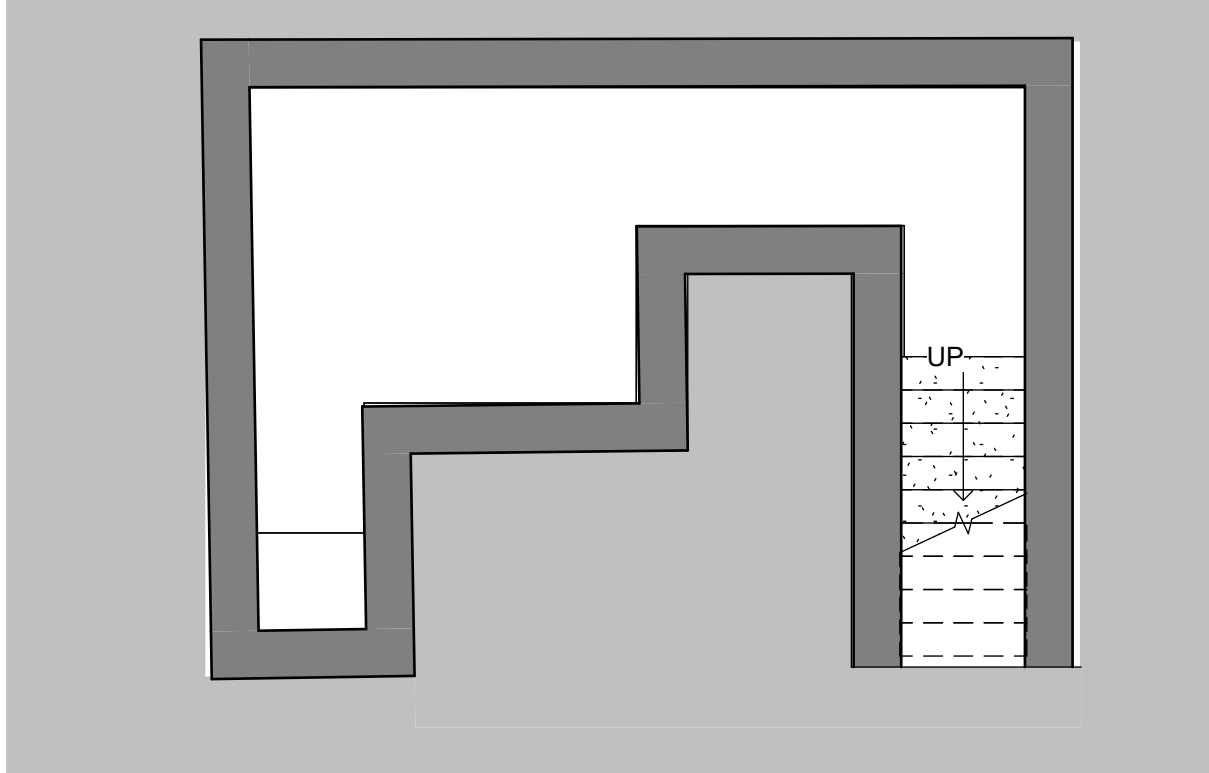



00 Existing Air Raid Ground Floor
1 : 50

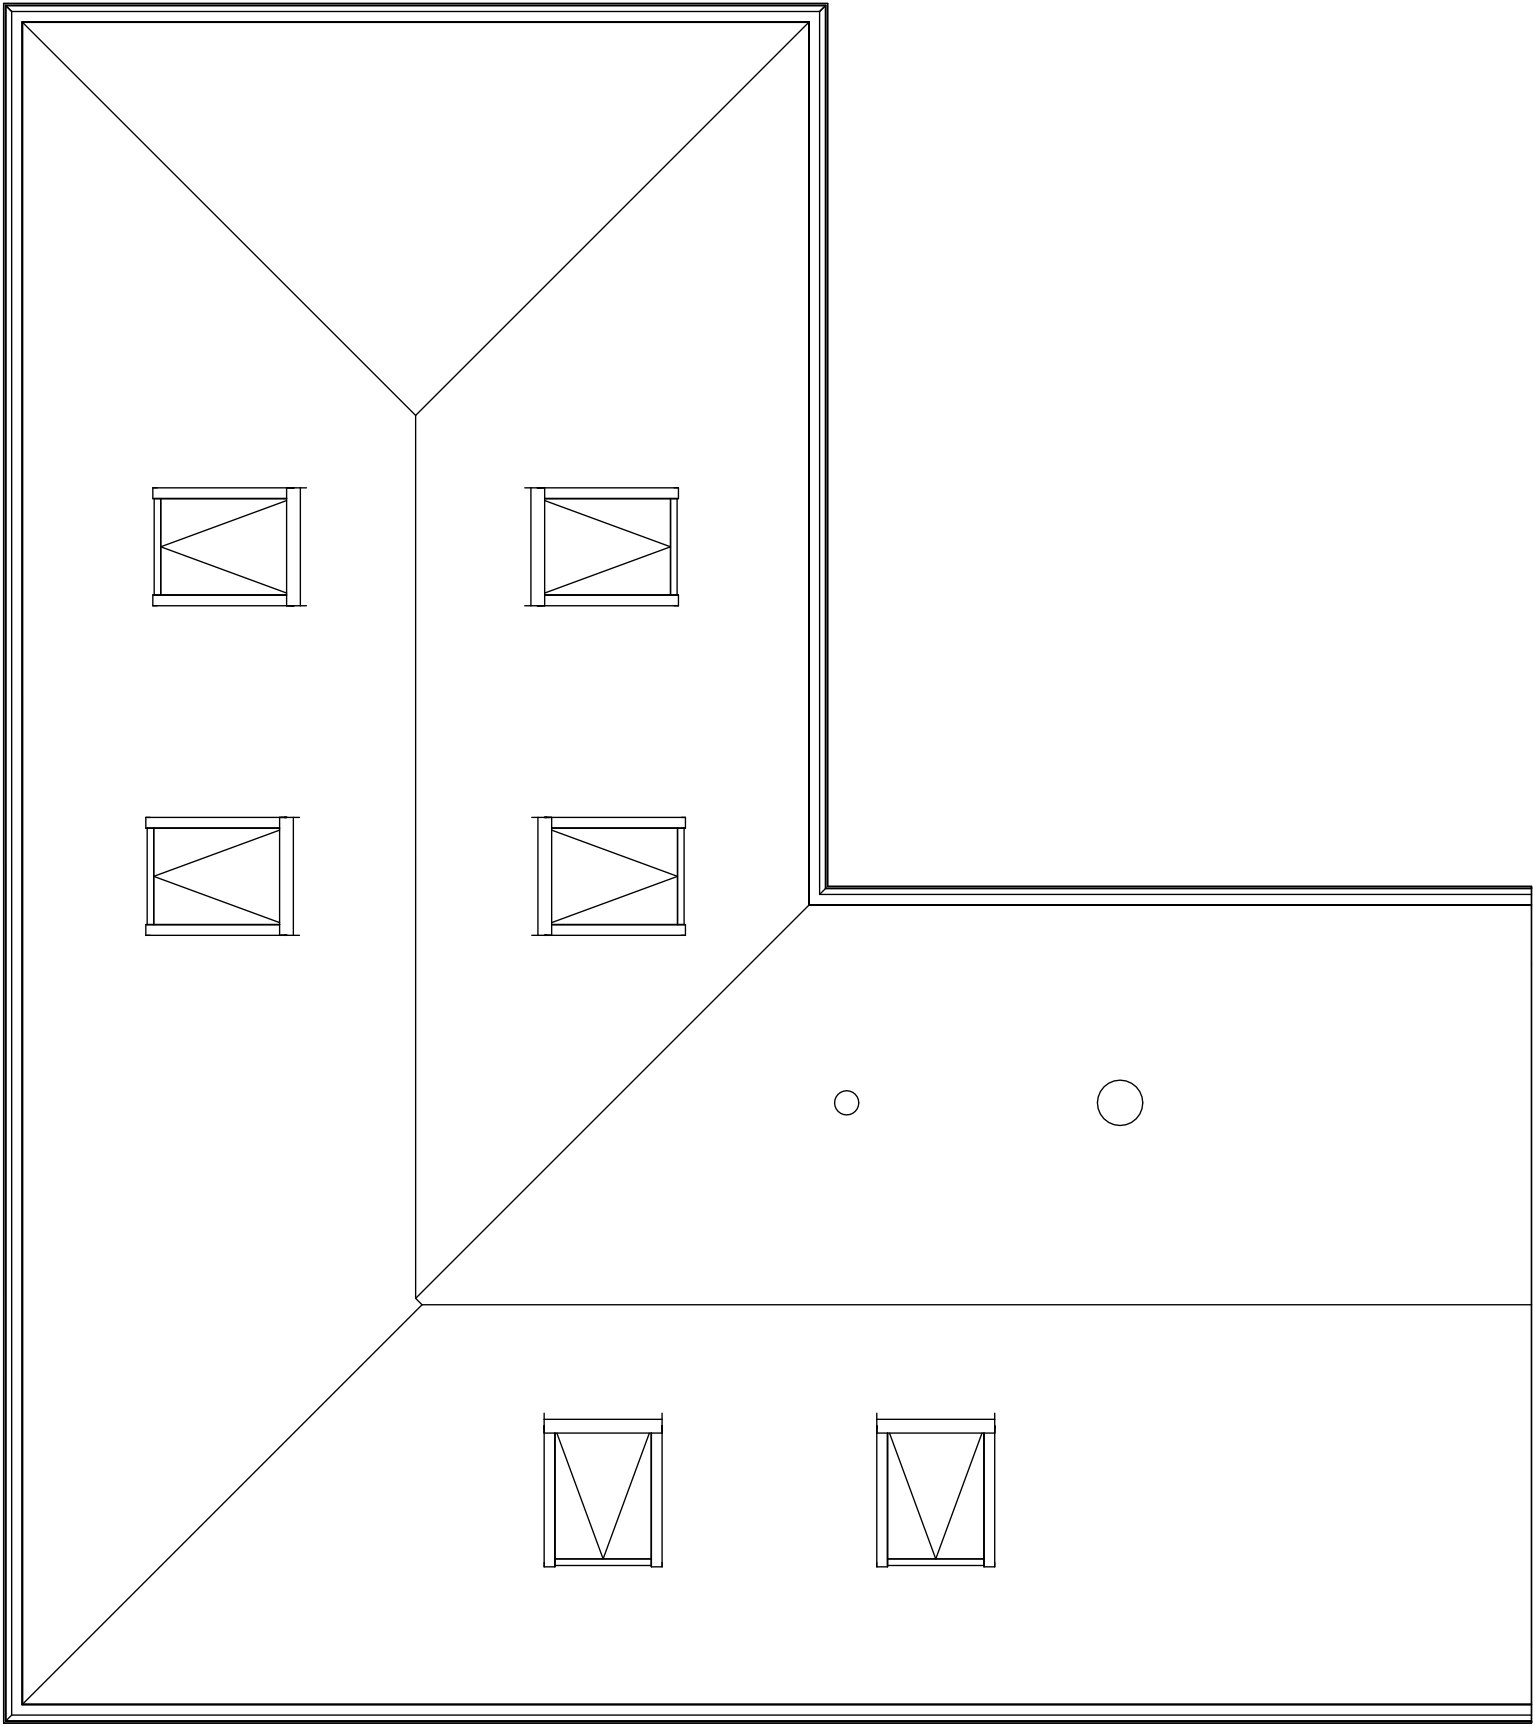

01 Proposed Roof Plan
1 : 50

Notes: This drawing is copyright. Do not reproduce without written permission from author

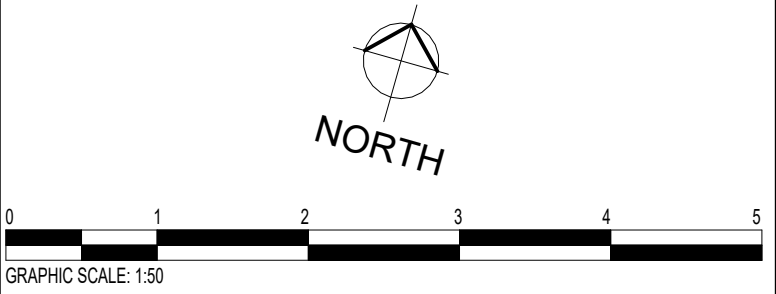

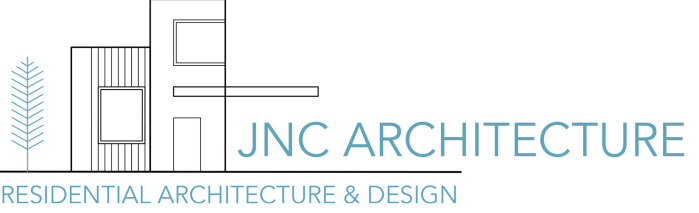 RESIDENTIAL ARCHITECTURE & DESIGN info@jncarchitecture.co.uk Tel: 07718 840689		
Project 84A Marshall Road External Works		
Drawing Title Proposed Plans		
Scale (@ A1) 1 : 50	Date July 25	Rev
Drawing Number PL03		Rev
Drawing Status Planning		
All dimensions, levels and site conditions to be checked prior to construction. Use figured dimensions		