



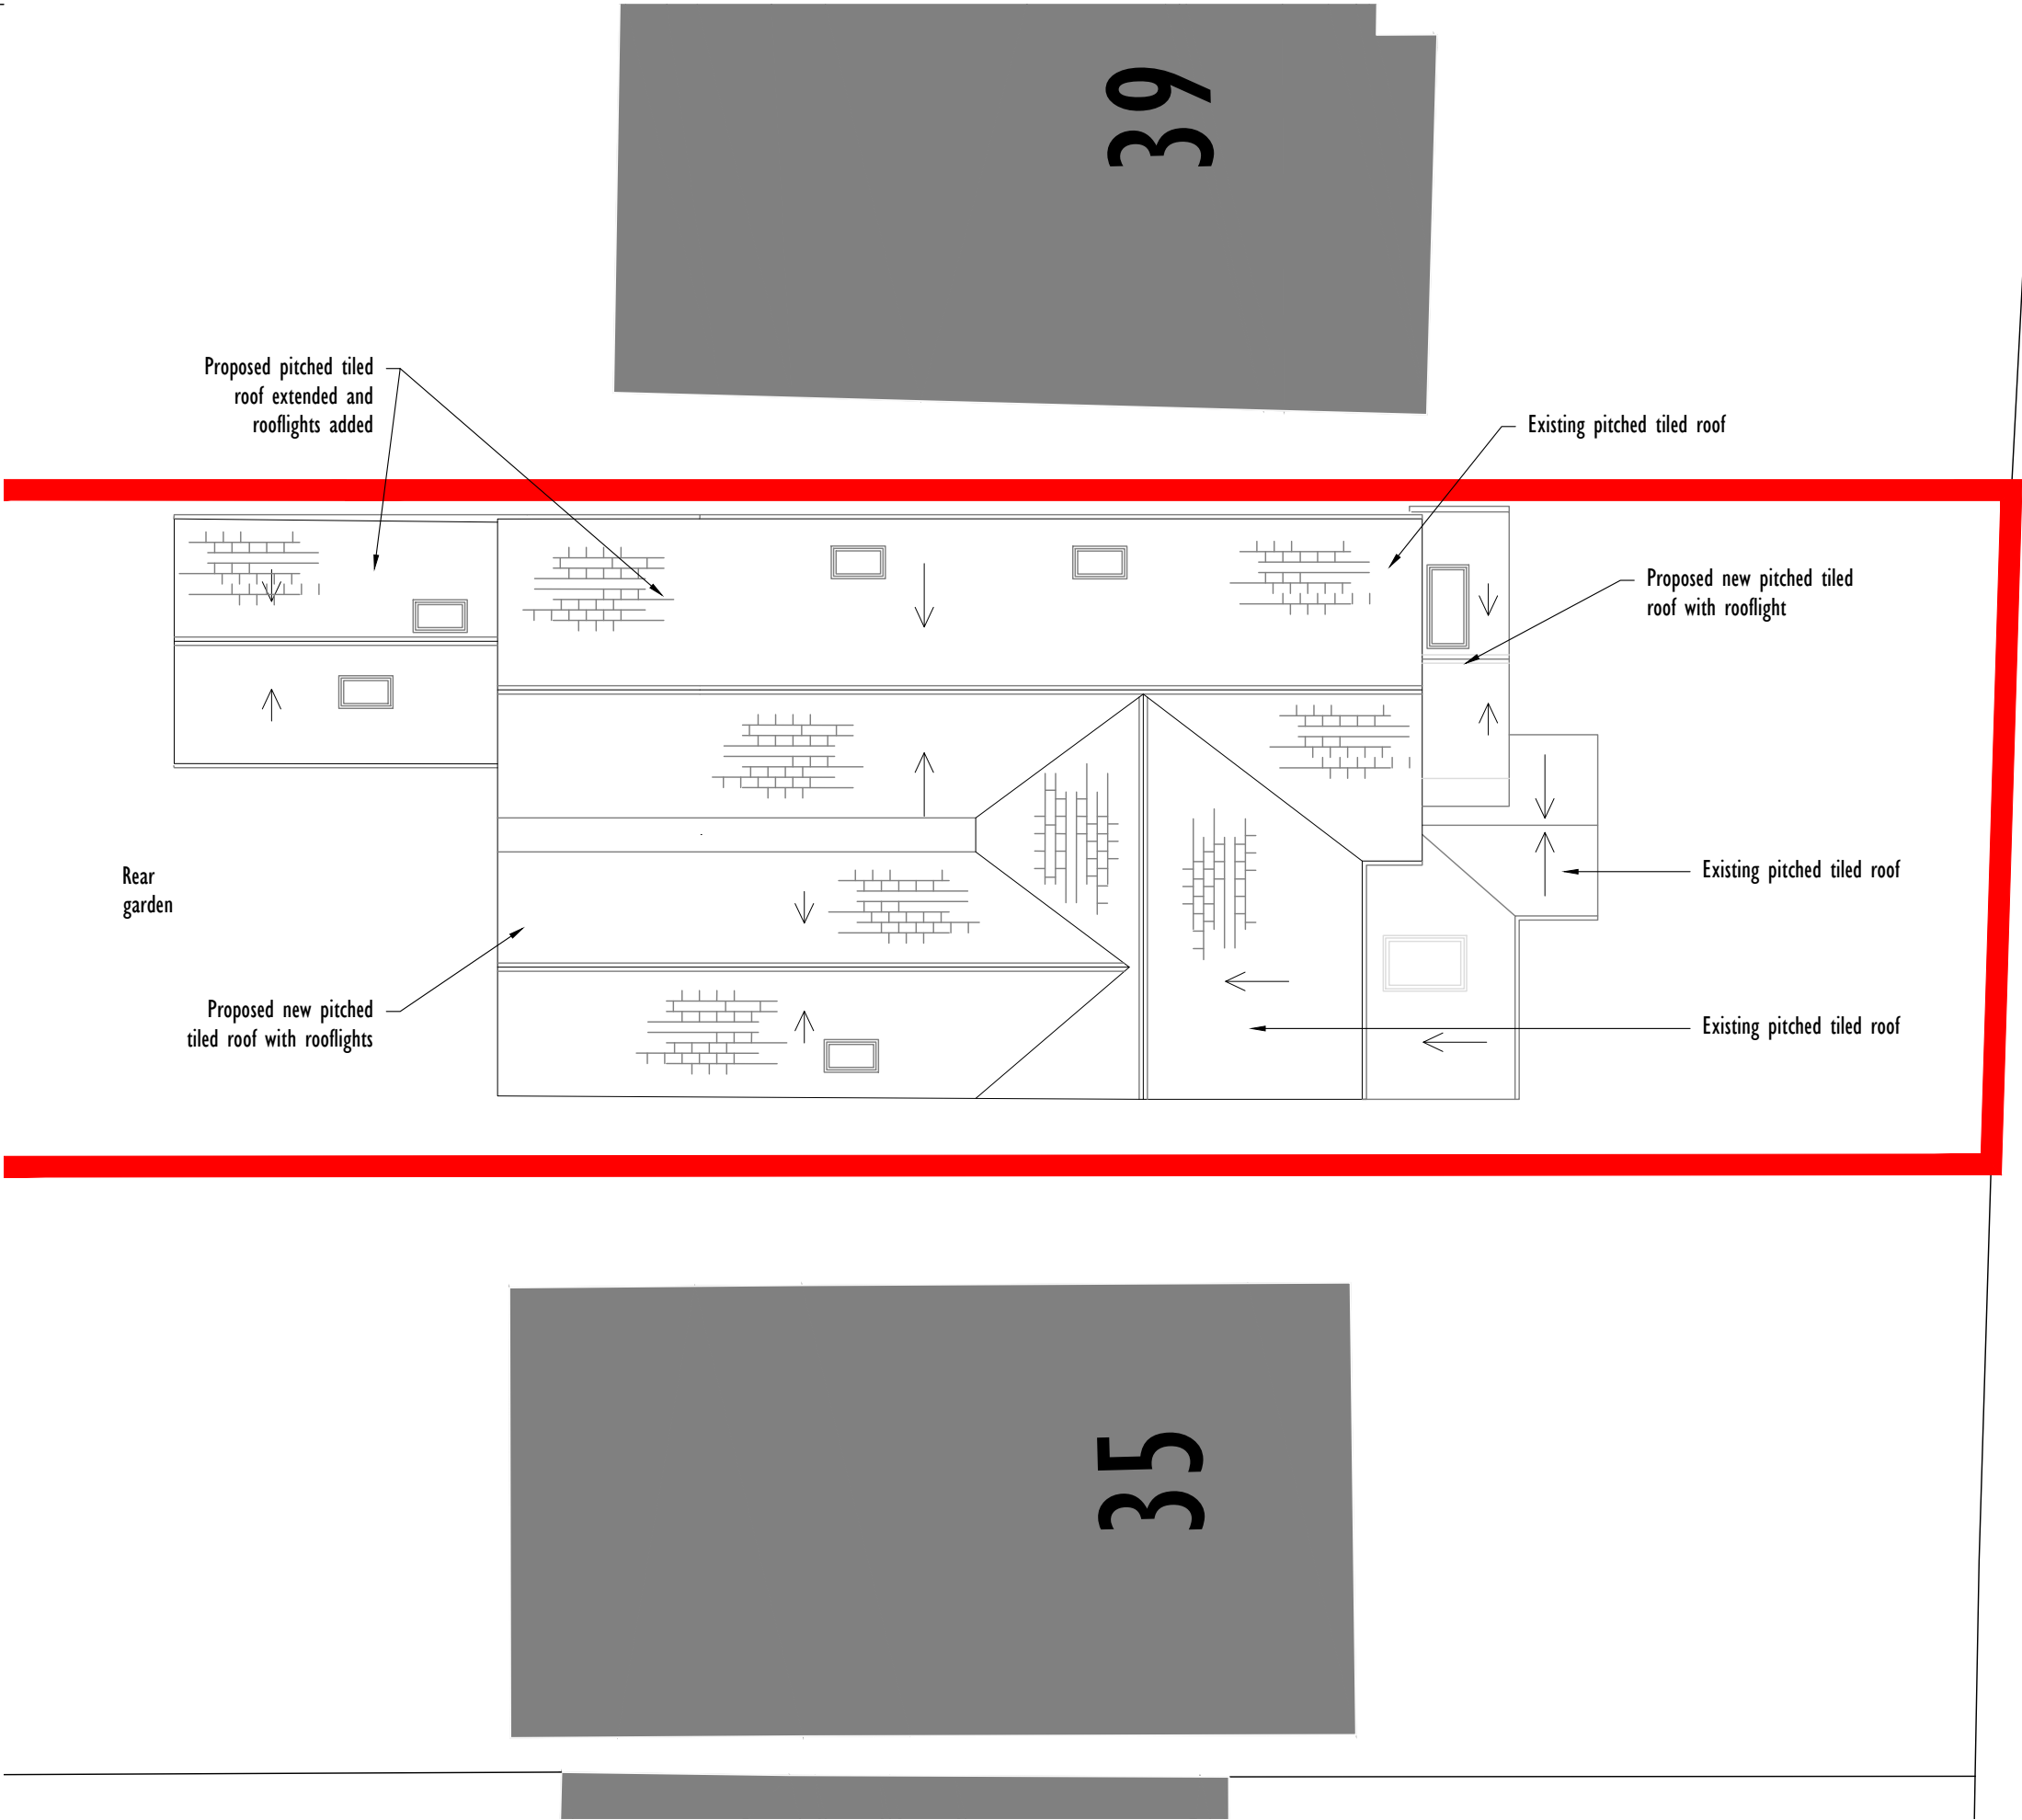

1 Roof Plan
113 1:100

 

Leftfield Studio sarah@leftfieldstudio.co.uk
07905821042

Do not scale from these drawings. Contractor to verify all dimensions before starting on site.

37 London Road,
Rainham, Kent. ME8 7RG
Proposed Roof Plan

Project Stage: Planning Drawing Number: 2031/113
Revision: / Scale: 1:100@A3 Date: 24.01.25