




Notes: This drawing is copyright. Do not reproduce without written permission from author

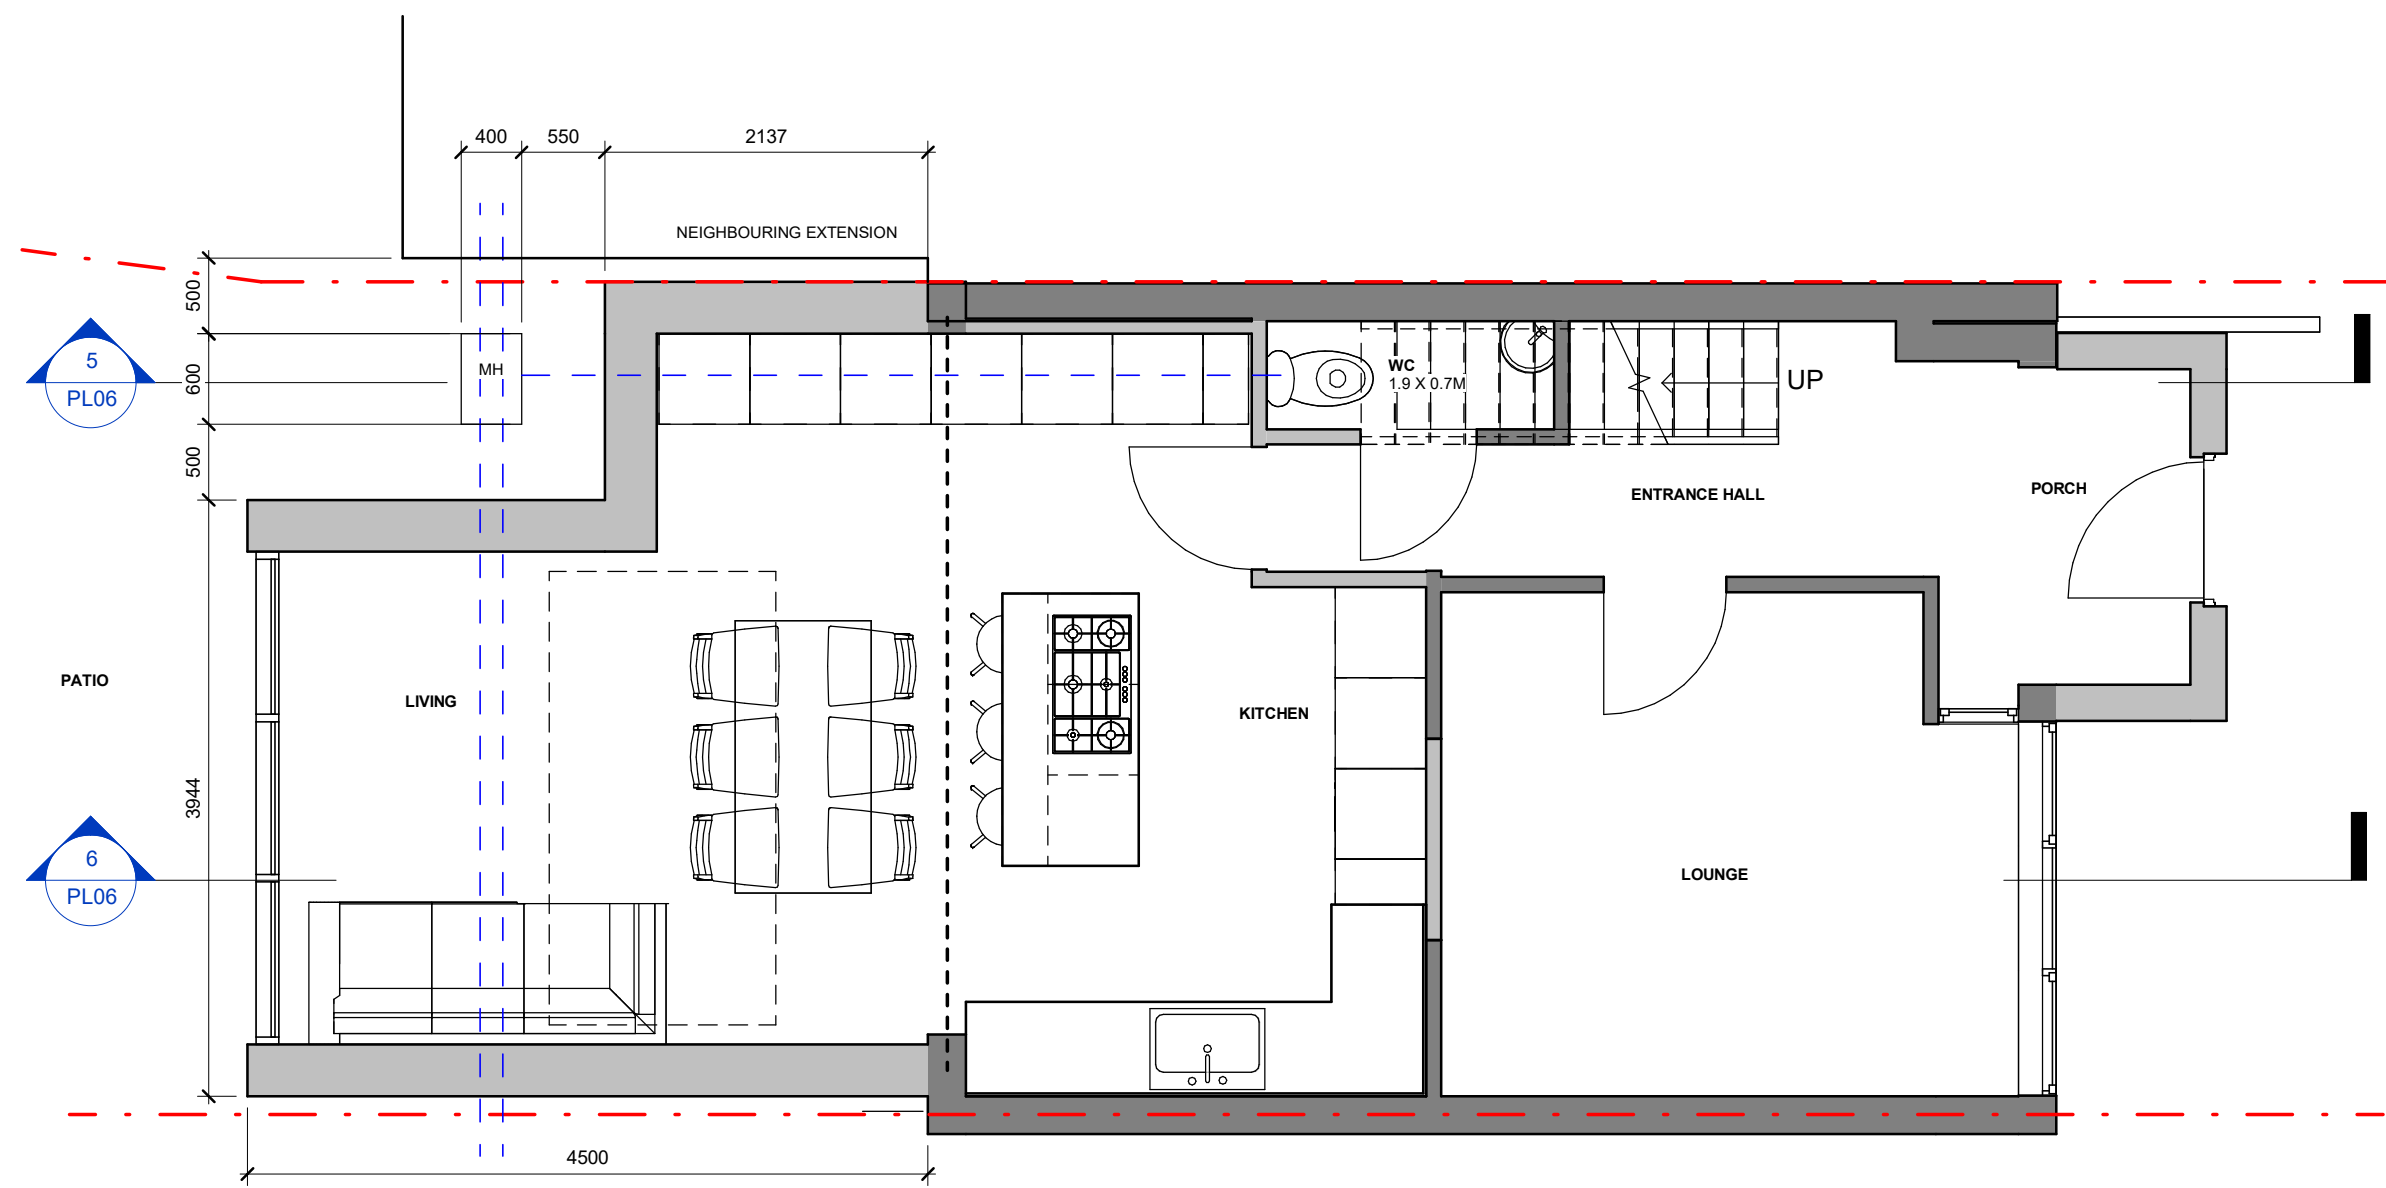


01 Proposed Ground Floor  
1 : 50

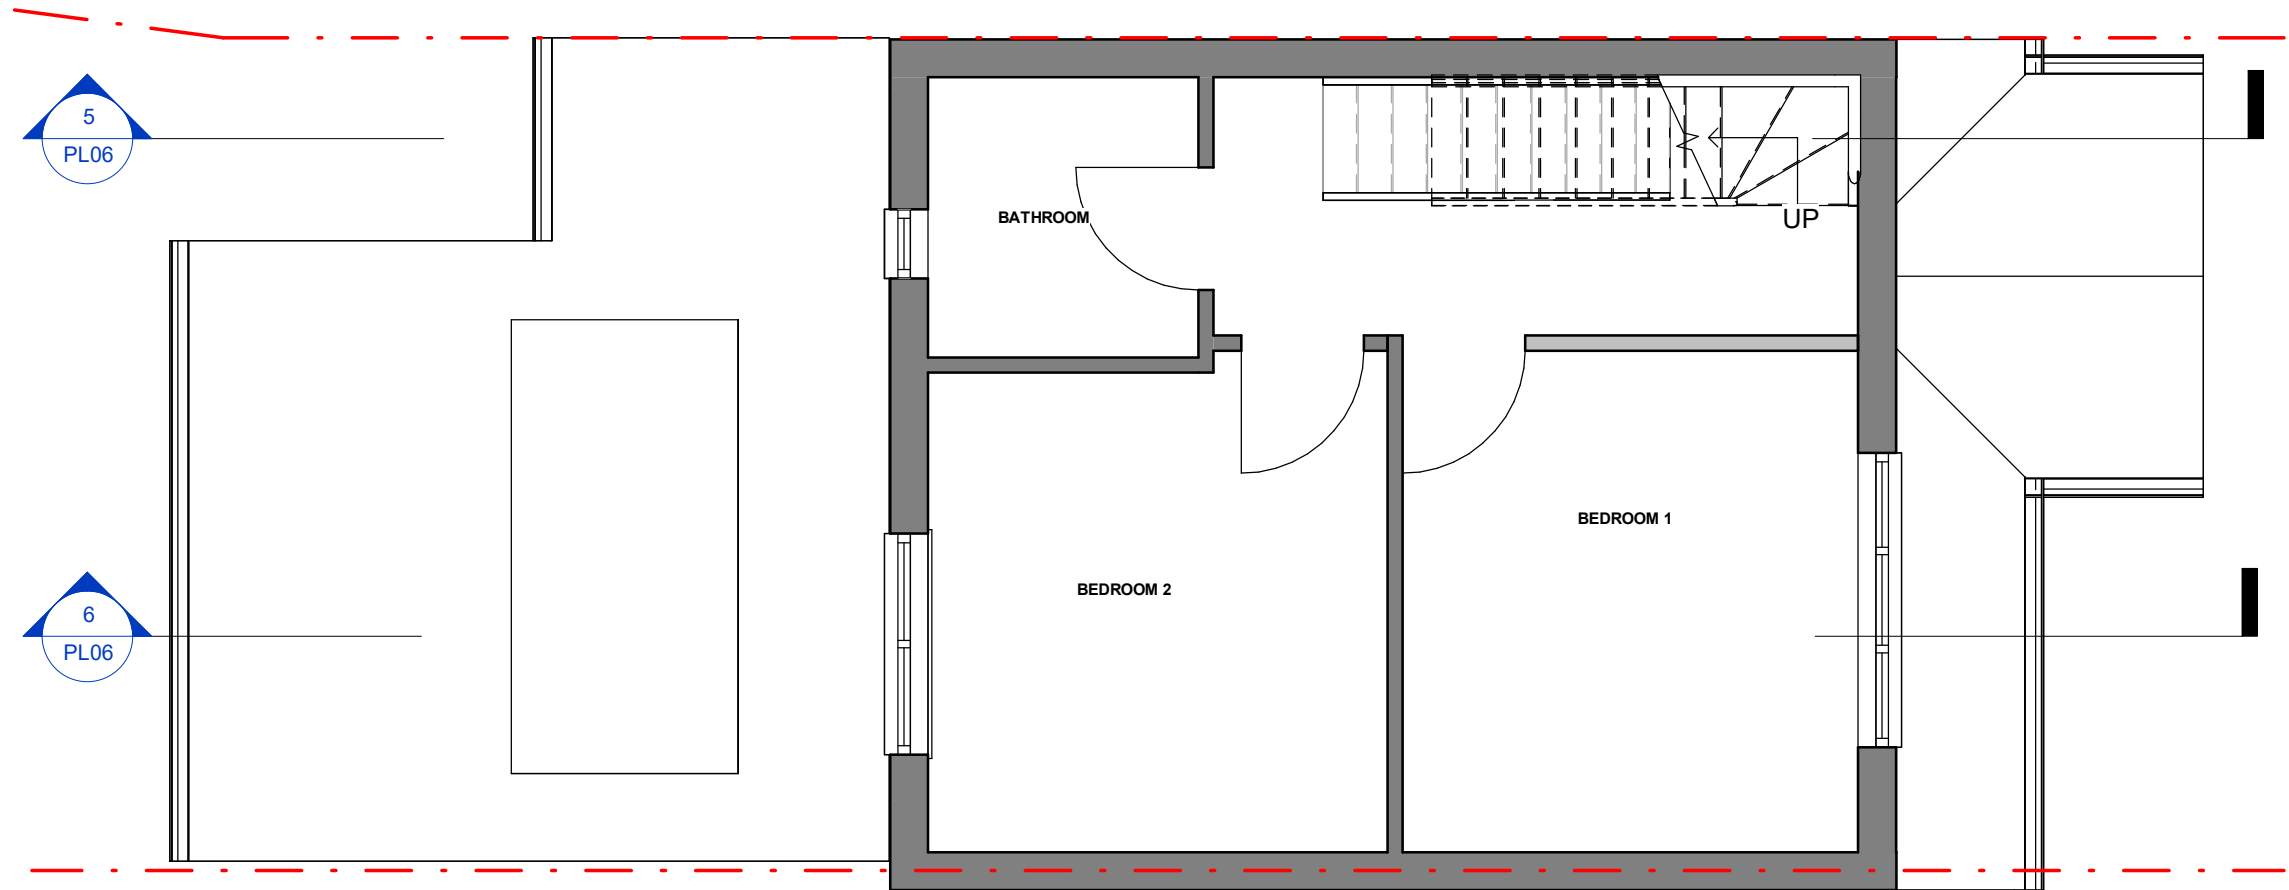

01 Proposed First Floor  
1 : 50

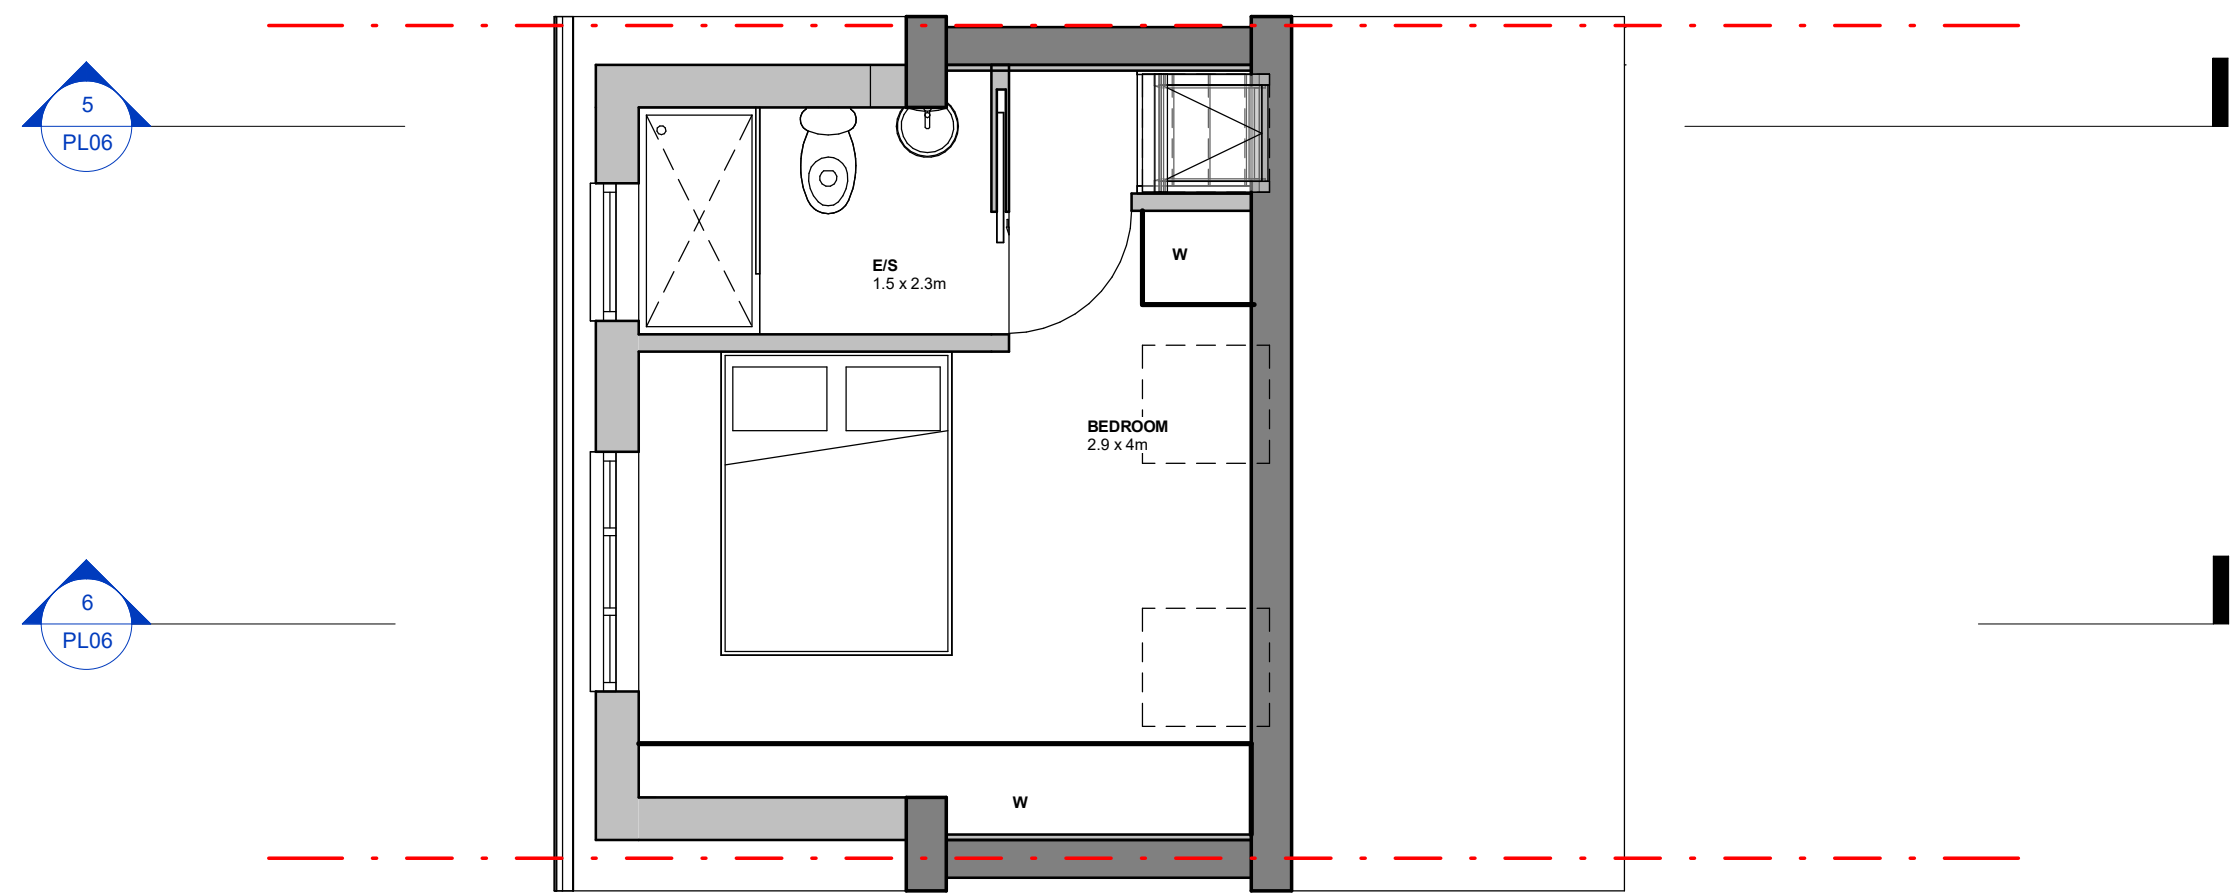

01 Proposed Second Floor Plan  
1 : 50

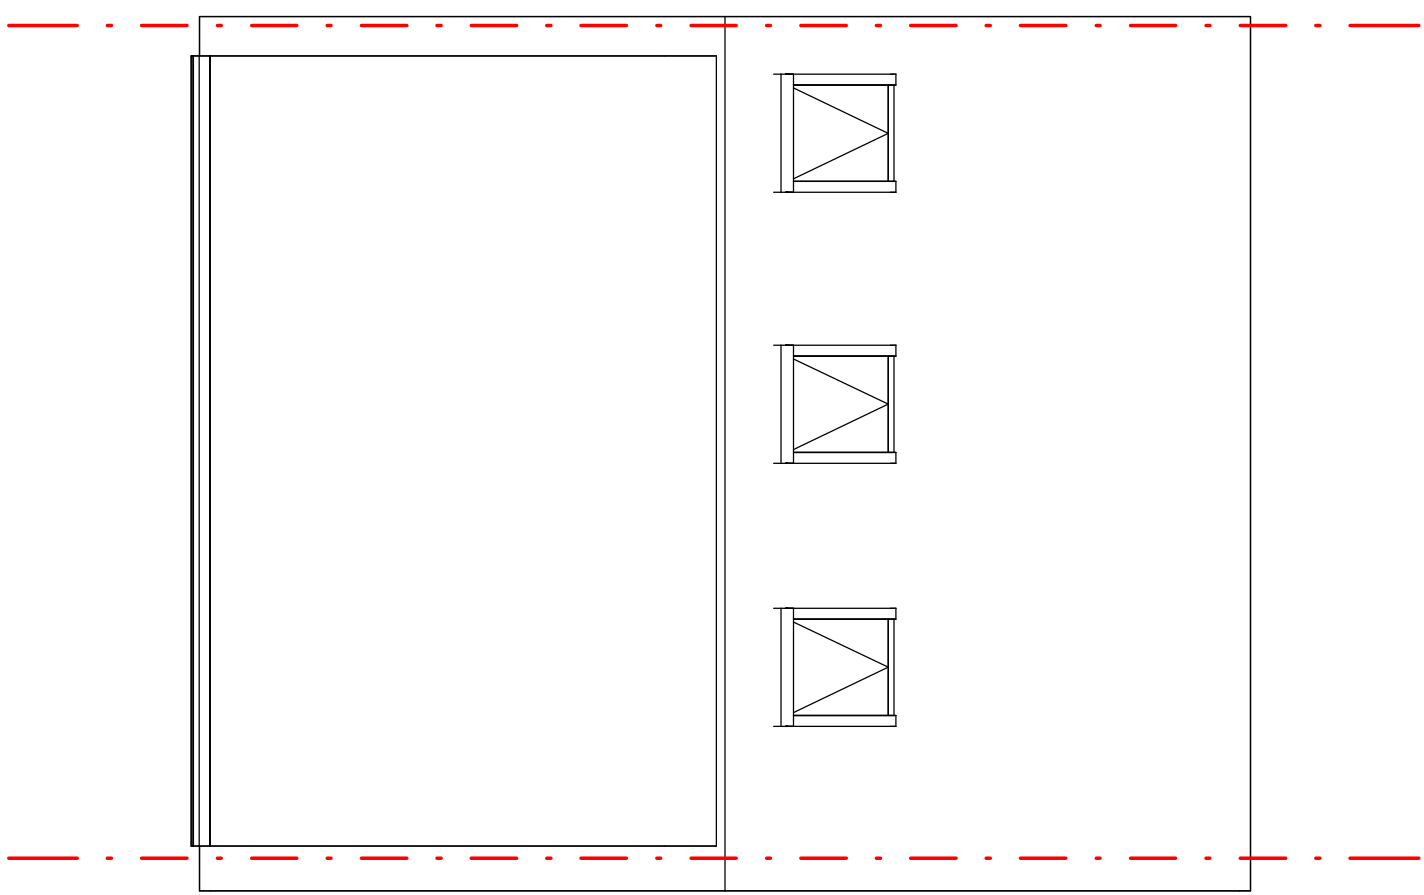

01 Proposed Roof Plan  
1 : 50

**KEY**

- Existing Walls
- Proposed Walls
- Proposed Structure above
- Drainage
- Boundary
- Overhead

**NORTH**

GRAPHIC SCALE: 1:50

**JNC ARCHITECTURE**  
RESIDENTIAL ARCHITECTURE & DESIGN  
info@jncarchitecture.co.uk  
Tel: 07718 840689

**Project**  
19 Hilltop Road, Wainscott

**Drawing Title**  
Proposed Plans

<b>Scale (@ A1)</b> 1 : 50	<b>Date</b> Oct 25
-------------------------------	-----------------------

<b>Drawing Number</b> PL05	<b>Rev</b>
-------------------------------	------------

**Drawing Status**  
Planning

All dimensions, levels and site conditions to be checked prior to construction. Use figured dimensions