



EXISTING REAR ELEVATION (WEST)

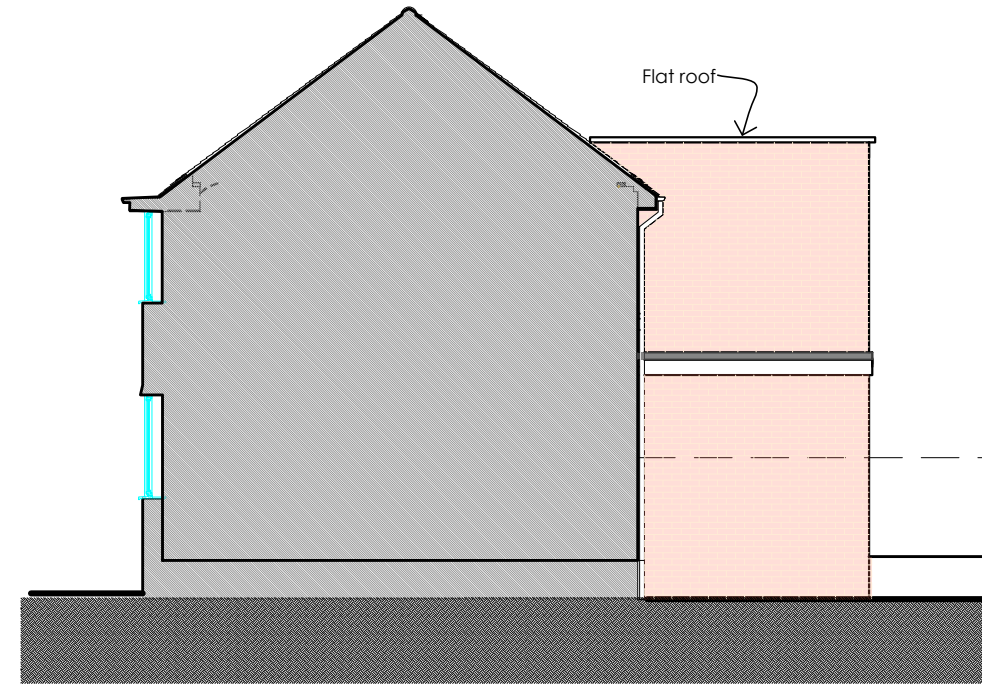


EXISTING SIDE ELEVATION (NORTH)

**Notes**

- Any dimensions shown are indicative only and purely for planning purposes, no responsibility is taken by the designer for any inaccuracies found.
- All dimensions are to be checked on site before any works is commenced.
- Drawing not to be scaled, only for planning.
- Existing ground levels shown are indicative and may not correspond with actual levels.
- Proposed materials as existing.

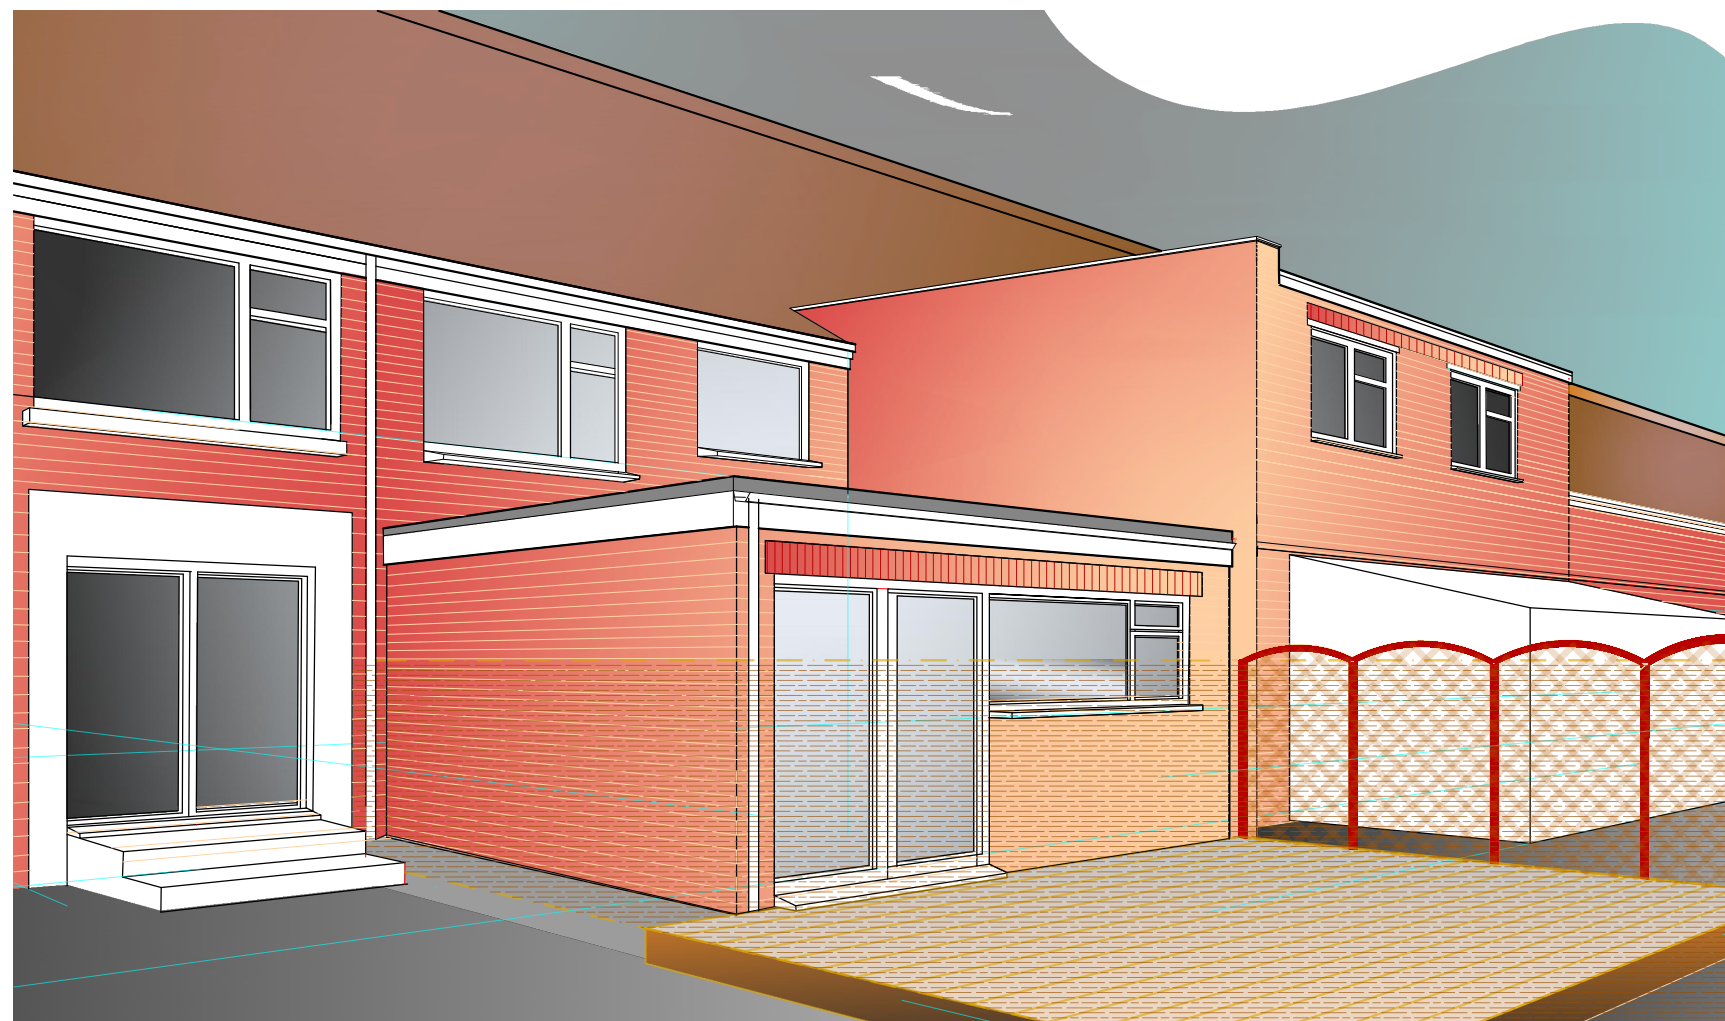

PROPOSED PERSPECTIVE VIEW (NTS)

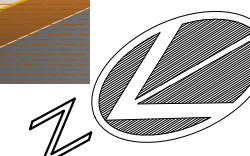

REVISION	DESCRIPTION	DATE

LOCATION  
44 Binland Grove, Chatham,  
Kent. ME5 9UU

DRAWING TITLE  
Existing Elevations &  
Perspective

CLIENT  
Natalie Curtis.



DATE	March 2026
SCALE:	1:100 @ A3 & NTS
DRAWING NUMBER	REV
<b>PLN01</b>	