

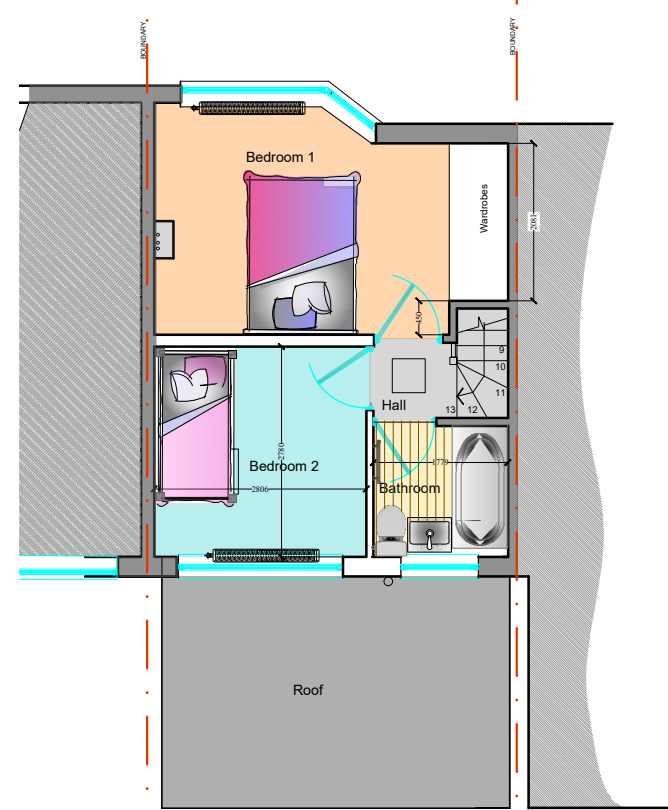



PROPOSED FIRST FLOOR PLAN
Scale 1:50

 

EXISTING FIRST FLOOR PLAN
Scale 1:100

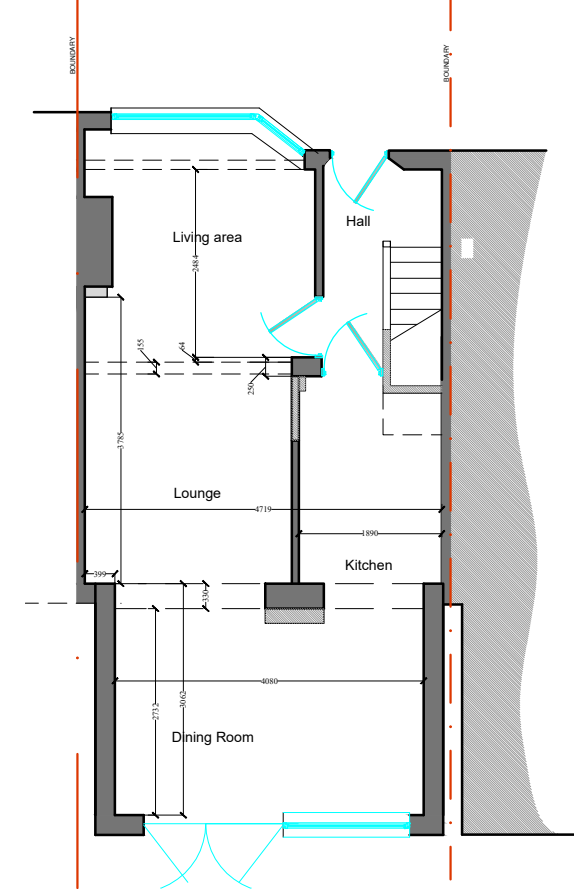


EXISTING GROUND FLOOR PLAN
Scale 1:100

 

Notes

- Any dimensions shown are indicative only and purely for planning purposes, no responsibility is taken by the designer for any inaccuracies found.
- All dimensions are to be checked on site before any works is commenced.
- Drawing not to be scaled, only for planning.
- Existing ground levels shown are indicative and may not correspond with actual levels.
- Proposed materials as existing.

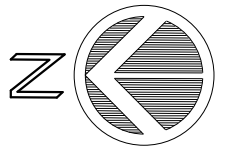

REVISION	DESCRIPTION	DATE

LOCATION
44 Binland Grove, Chatham,
Kent. ME5 9UU

DRAWING TITLE
Existing Plans & Proposed Plan

CLIENT
Natalie Curtis.



DATE	MARCH 2026
SCALE:	1:100 & 1:50 @ A3
DRAWING NUMBER	REV
PLN03	