

I

130

Garage Ground Floor Plan

1:50

0

1


2

3

4

5

SCALE BAR 1:50

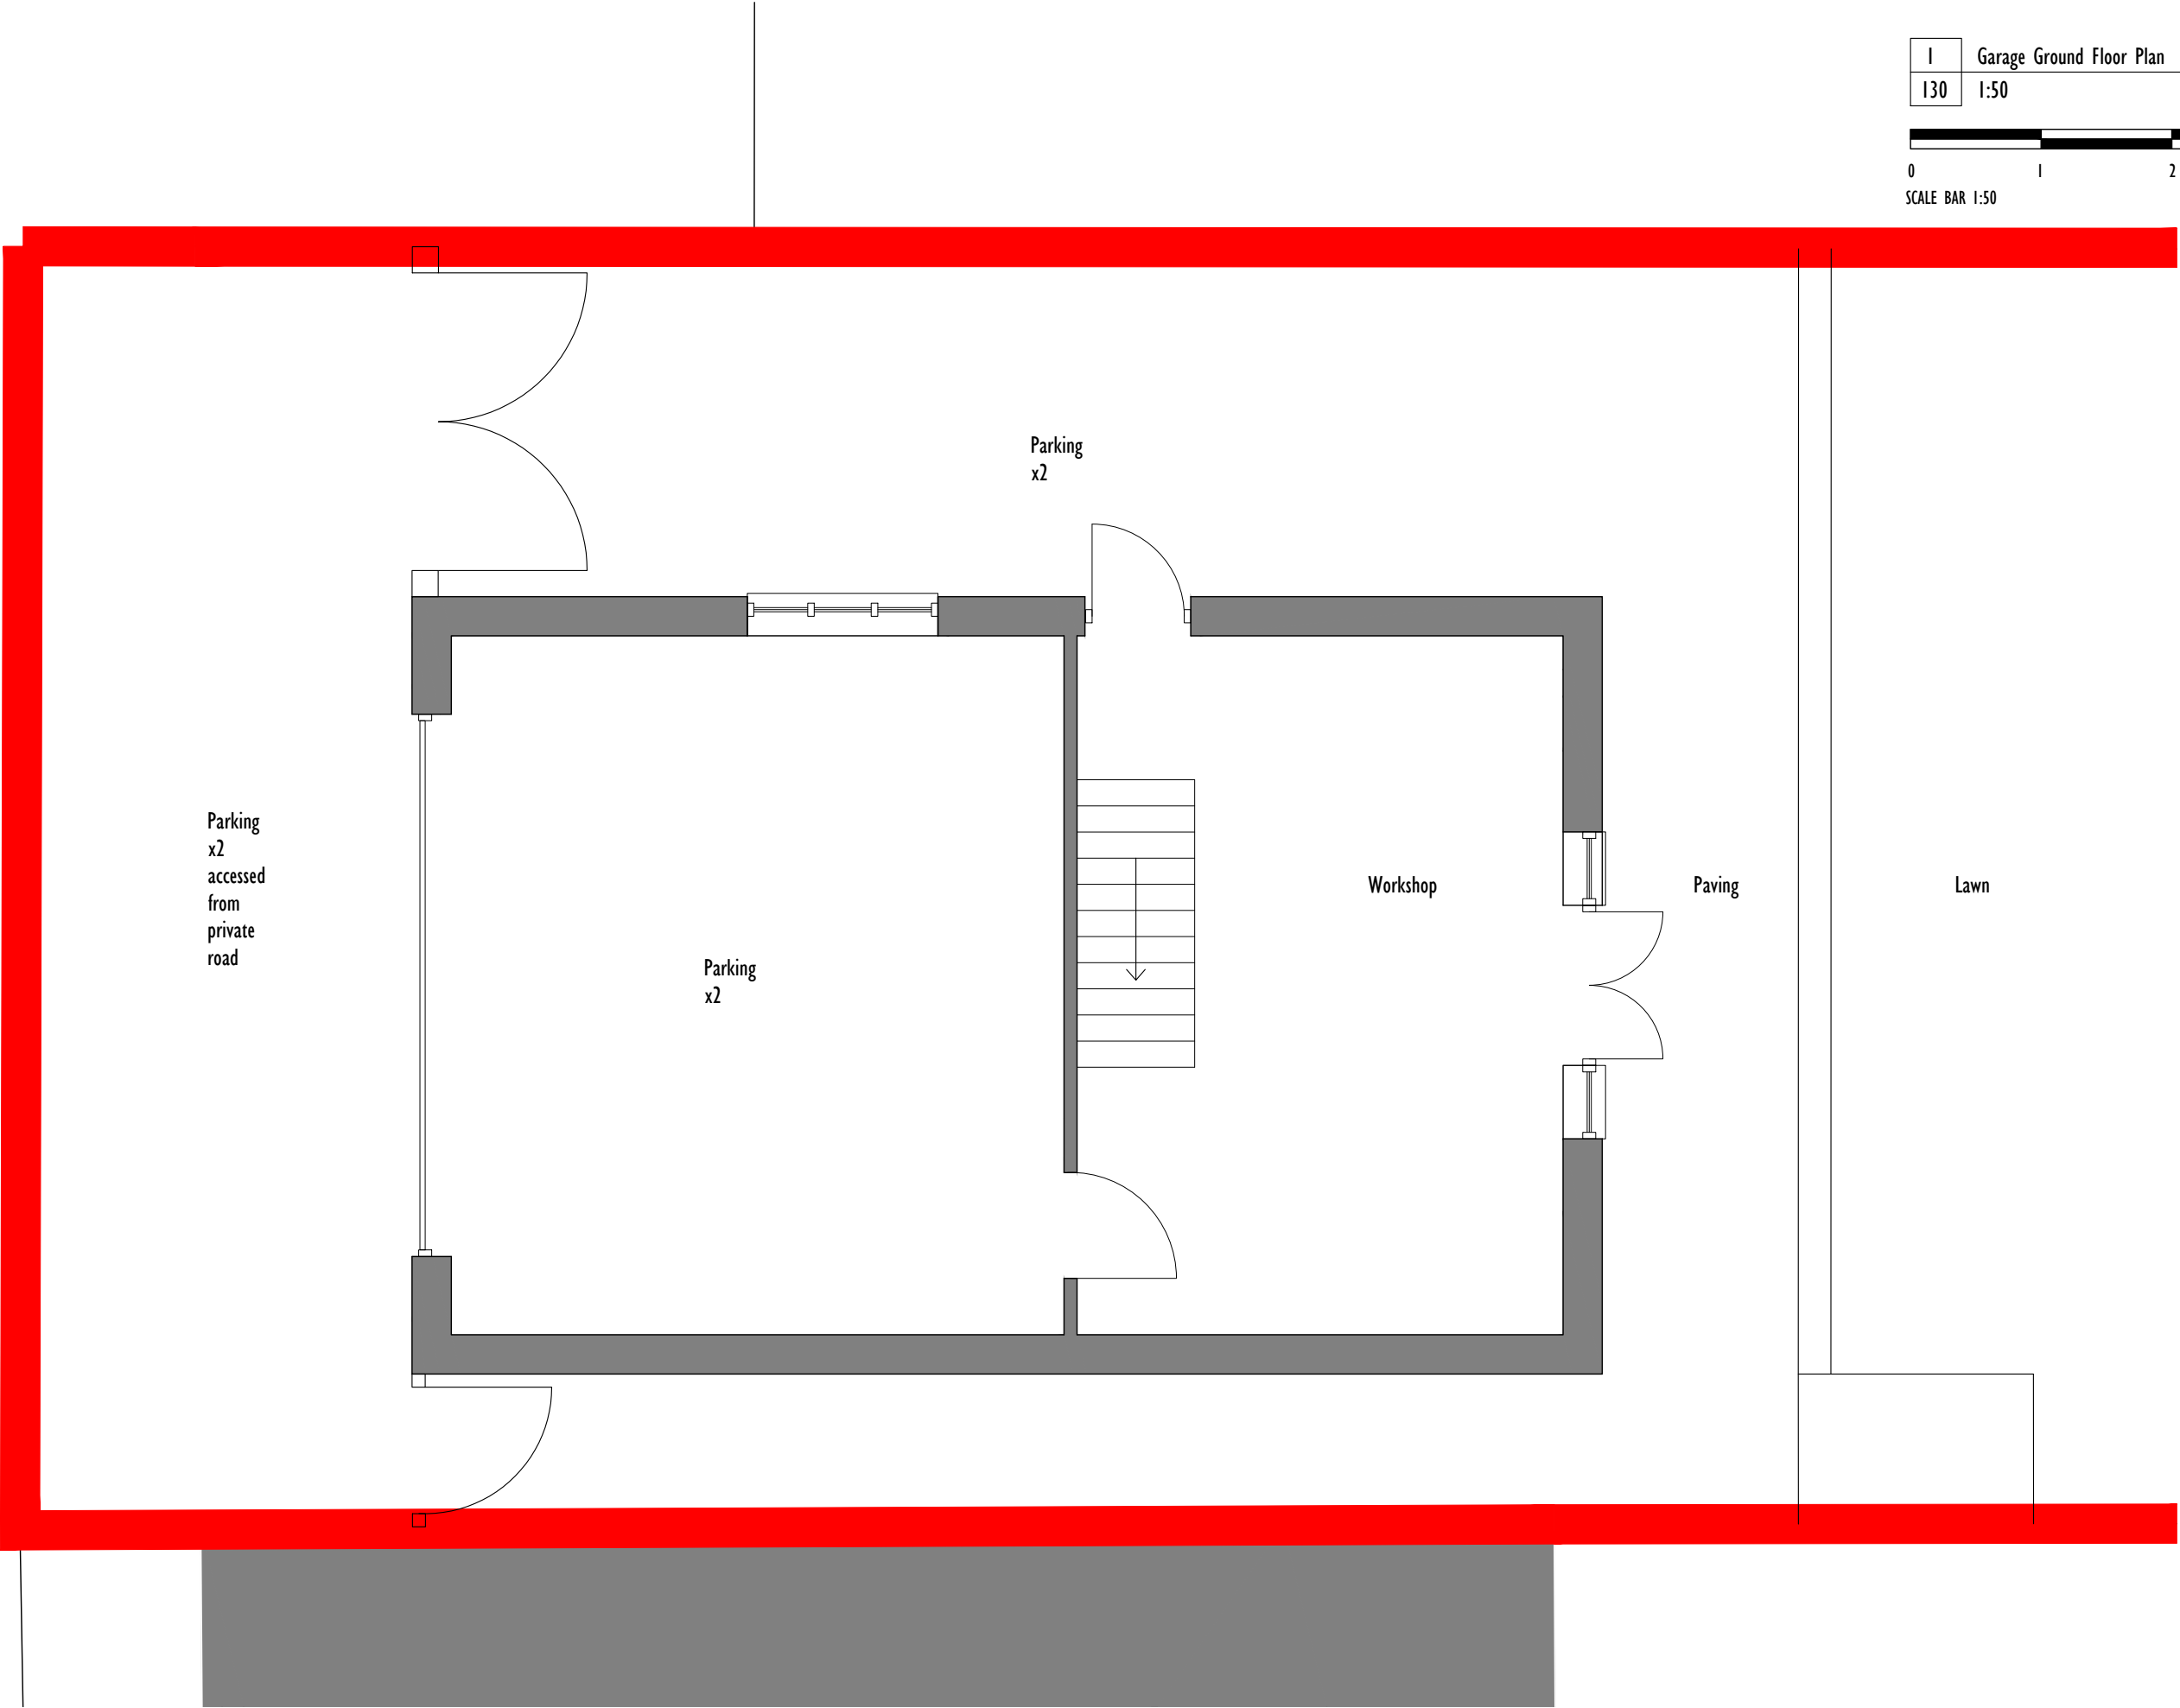

Leftfield Studio

sarah@leftfieldstudio.co.uk  
07905821042

Do not scale from these drawings. Contractor to verify all dimensions before starting on site.

37 London Road,  
Rainham, Kent. ME8 7RG

Existing Ground Floor Plan  
Garage

Project Stage: Planning  
Revision: /

Drawing Number: 2031/130  
Scale: 1:50 @ A3

Date: 26.04.24