


DO NOT SCALE - FOR PLANNING PURPOSES ONLY.
ARCHITECTS TO BE INFORMED OF ALL DISCREPANCIES IN
DIMENSIONS.
CONTRACTOR TO CHECK ALL DIMENSIONS ON SITE.
ANY UNAUTHORISED COPYING WILL CONSTITUTE
INFRINGEMENT OF COPYRIGHT.
ALL RIGHTS RESERVED.
COPYRIGHT© PROARC LTD.


Rev	Details	Date

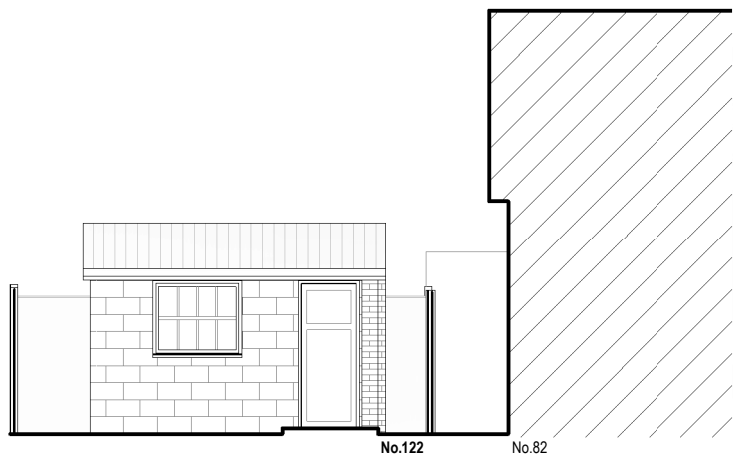

6 Existing Street Elevation
1 : 100




2 Existing West Elevation
1 : 100

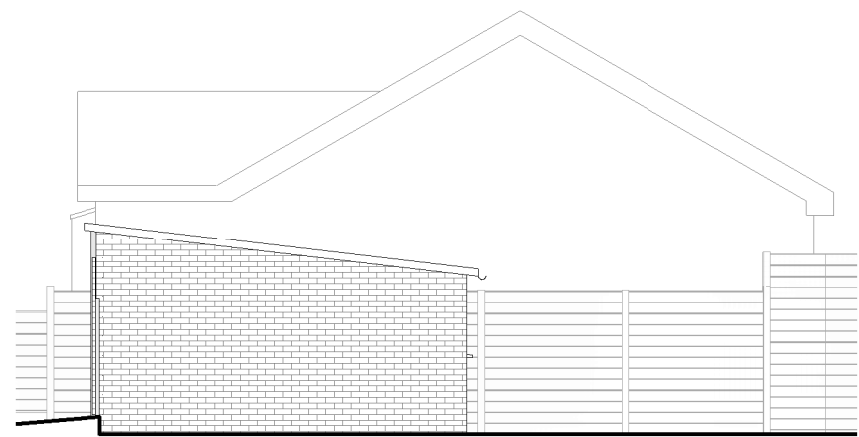


3 Existing North Elevation
1 : 100





4 Existing East Elevation
1 : 100

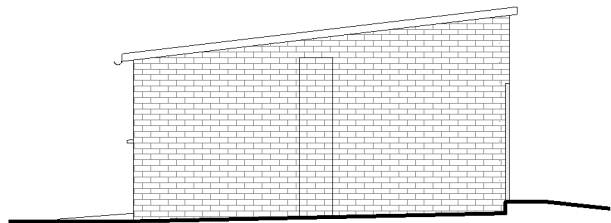


5 Existing South Elevation
1 : 100

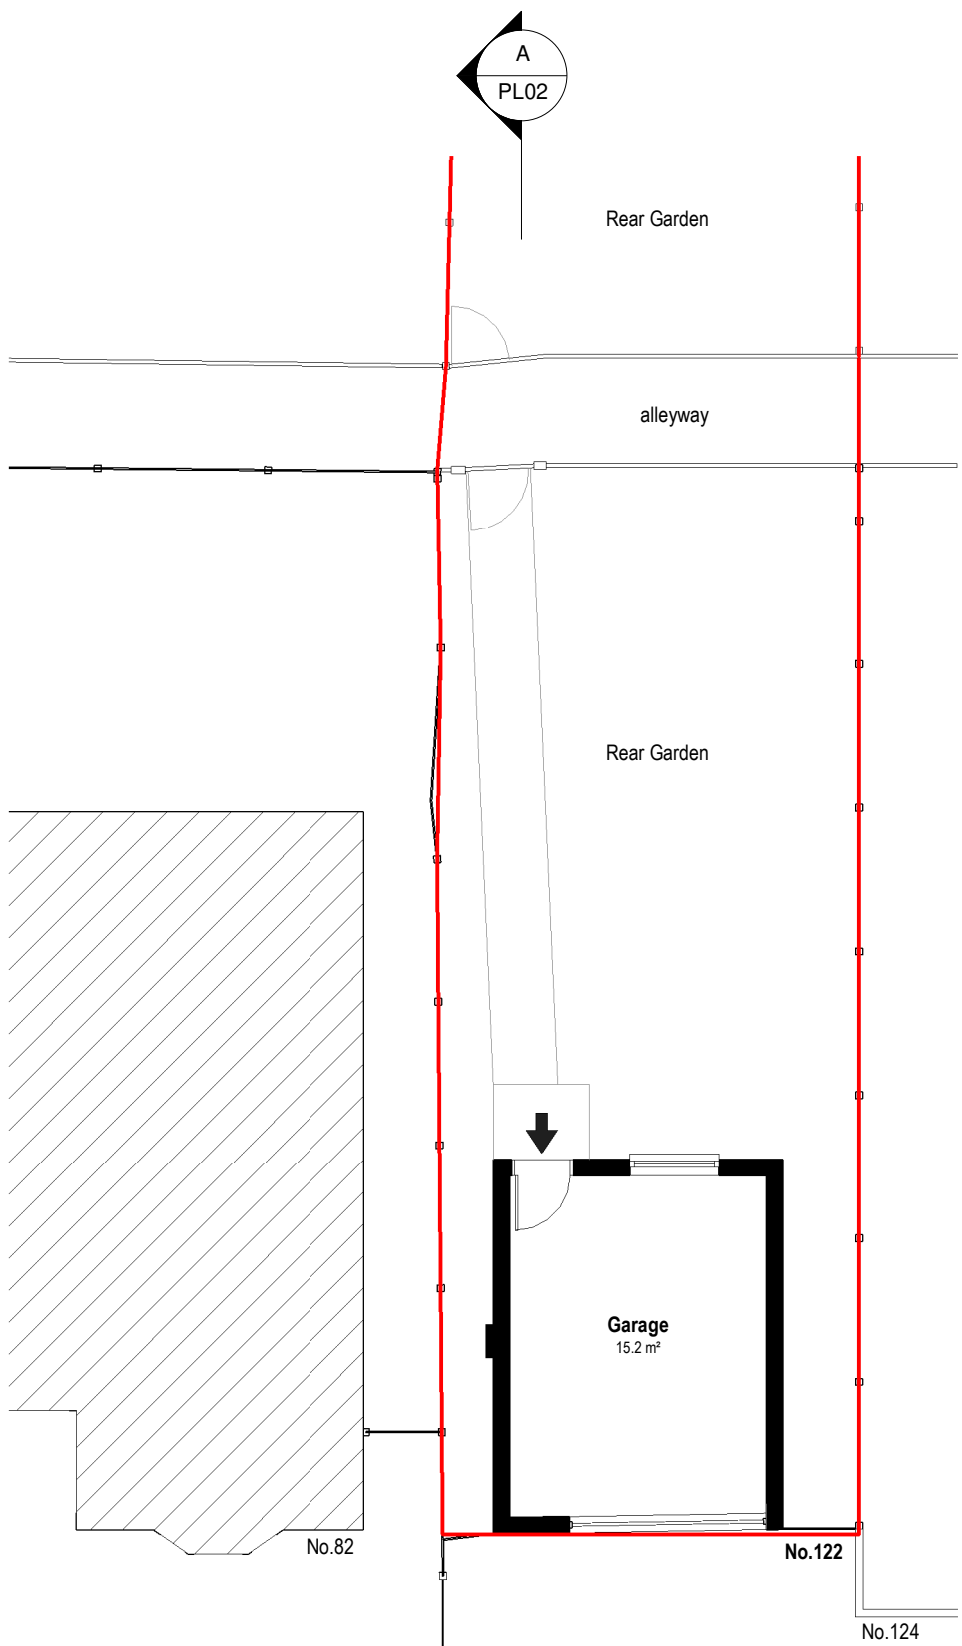

1 Existing Ground Floor Plan
1 : 100

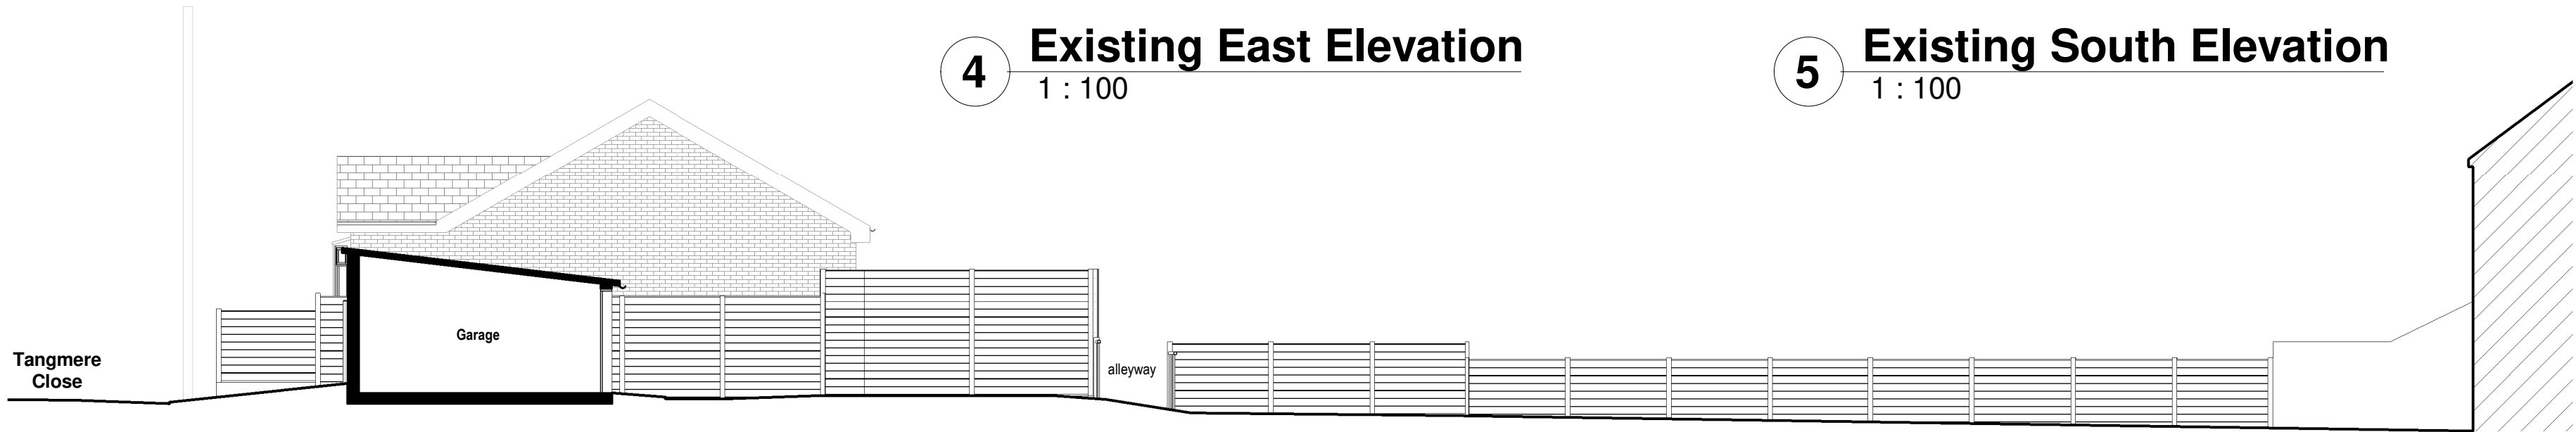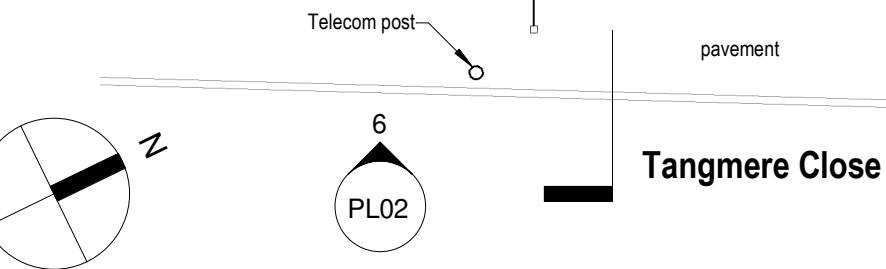

A Existing Site Section
1 : 100

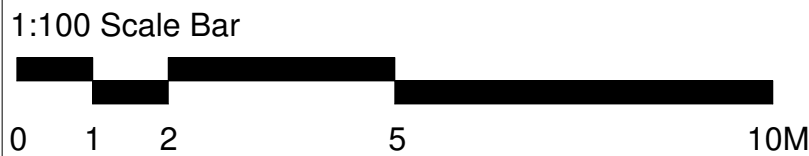

Assumed Boundary Line

SURVEY

RIBA
Chartered Practice

PROARC
Architecture & Properties
Est.2016 Rochester, Kent.
www.proarc.one
maclej@proarc.one
M: 07511251343 T: 01634 353 323

Project Title
Survey.

Drawing Title
Existing Drawings

Address
122 Woodlands Road, Gillingham, ME7 2SP

Drawn PB	Checked MW	Scale as indicated@A2	Date 06/05/2026
-------------	---------------	--------------------------	--------------------

Dwg No 2612_ PL02	Rev No
----------------------	--------