


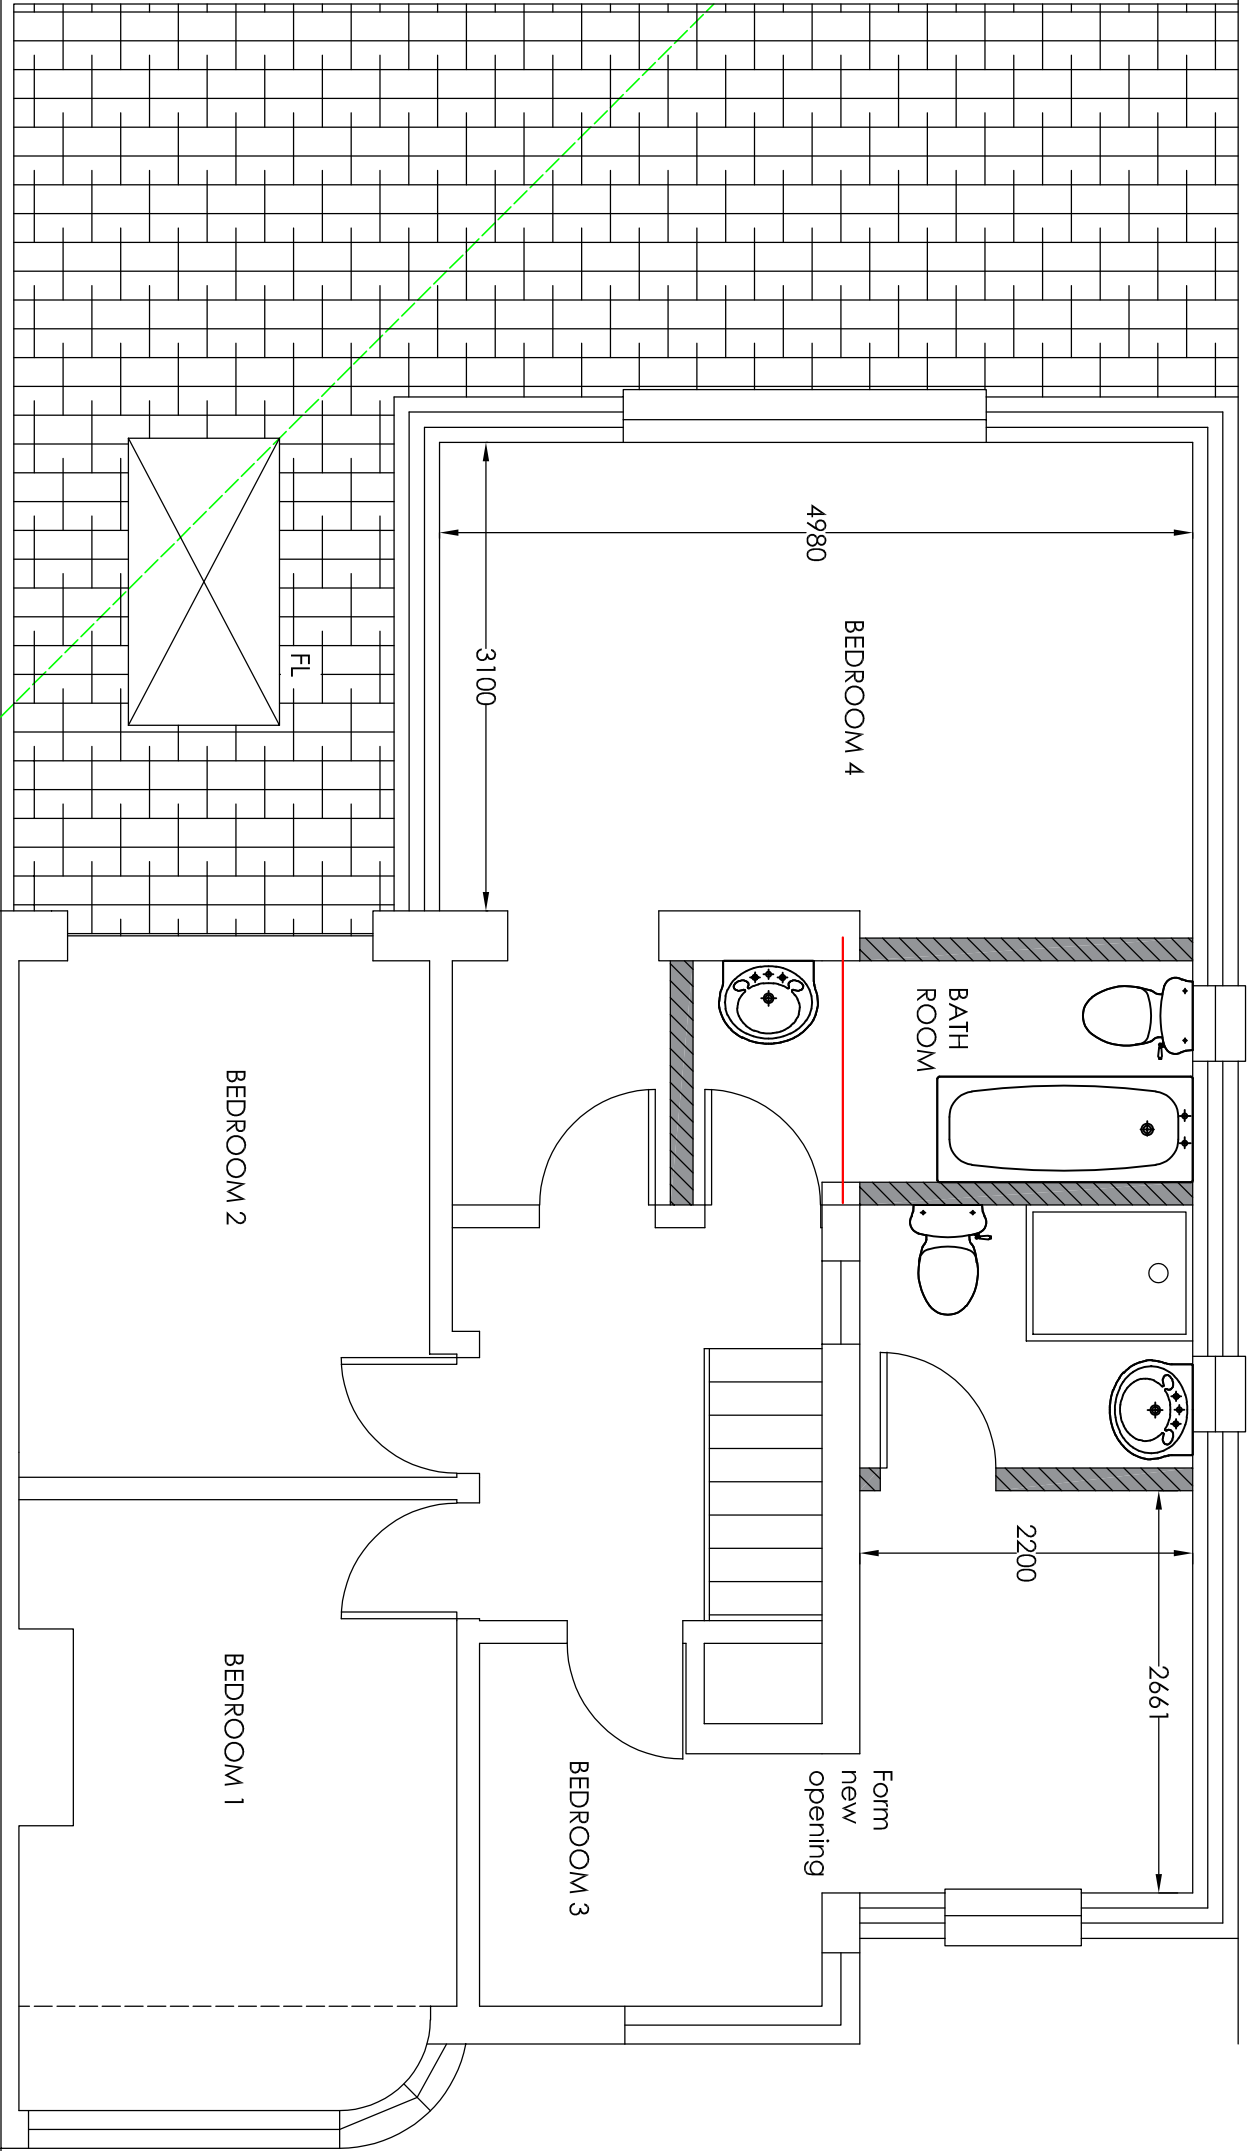

Project		66 Brompton Farm Road Strood Kent ME2 3QY	
Drawing Title		Wrap around ground floor and part first floor rear and side extension, demolish side garage and new garage to rear off garden and new vehicle crossover	
Proposed First Floor Plan		Rev	
Description		Date	
Drawn		Date	
HC		Mar 25	
Scale		1:50	
Drawing No.		66BFR/A3/06	
H Channa Picaroons Maidstone Road Platt Kent TN15 8LB Tel: 07828277909 E-mail: hbchanna@tiscali.co.uk			