



1	Garage Rear Elevation
147	1:50

 

SCALE BAR 1:50

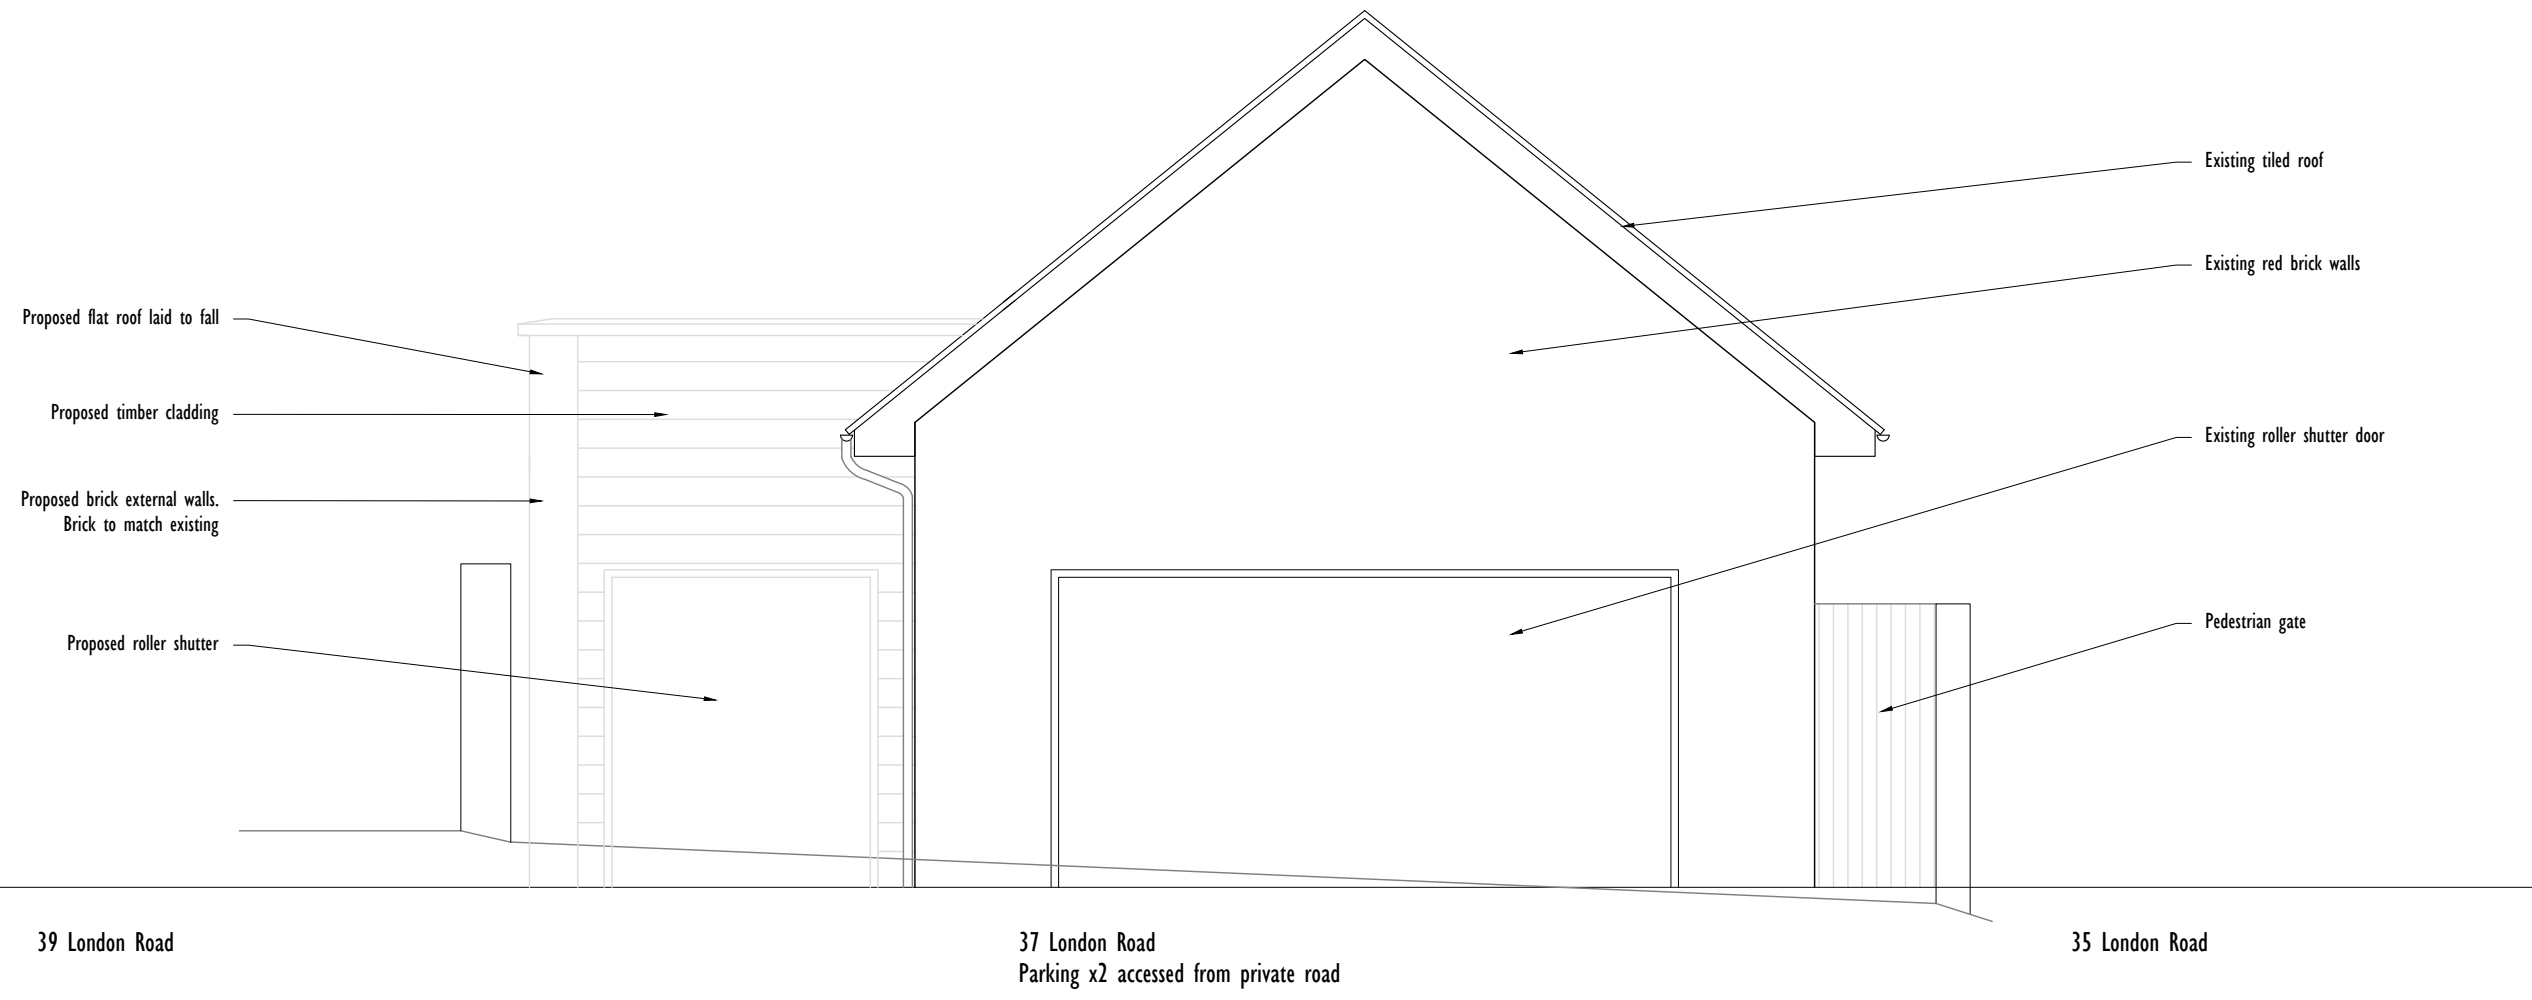

24.0125 B Cladding amended  
26.07.24 A Roof amended

**Leftfield Studio** sarah@leftfieldstudio.co.uk  
07905821042

Do not scale from these drawings. Contractor to verify all dimensions before starting on site.

37 London Road,  
Rainham, Kent. ME8 7RG

**Proposed Garage Front Elevation**  
Garage road elevation

Project Stage: Planning Drawing Number: 2031/147  
Revision: B Scale: 1:50 @ A3 Date: 26.04.24