


I	Garage Front Elevation
I35	1:50

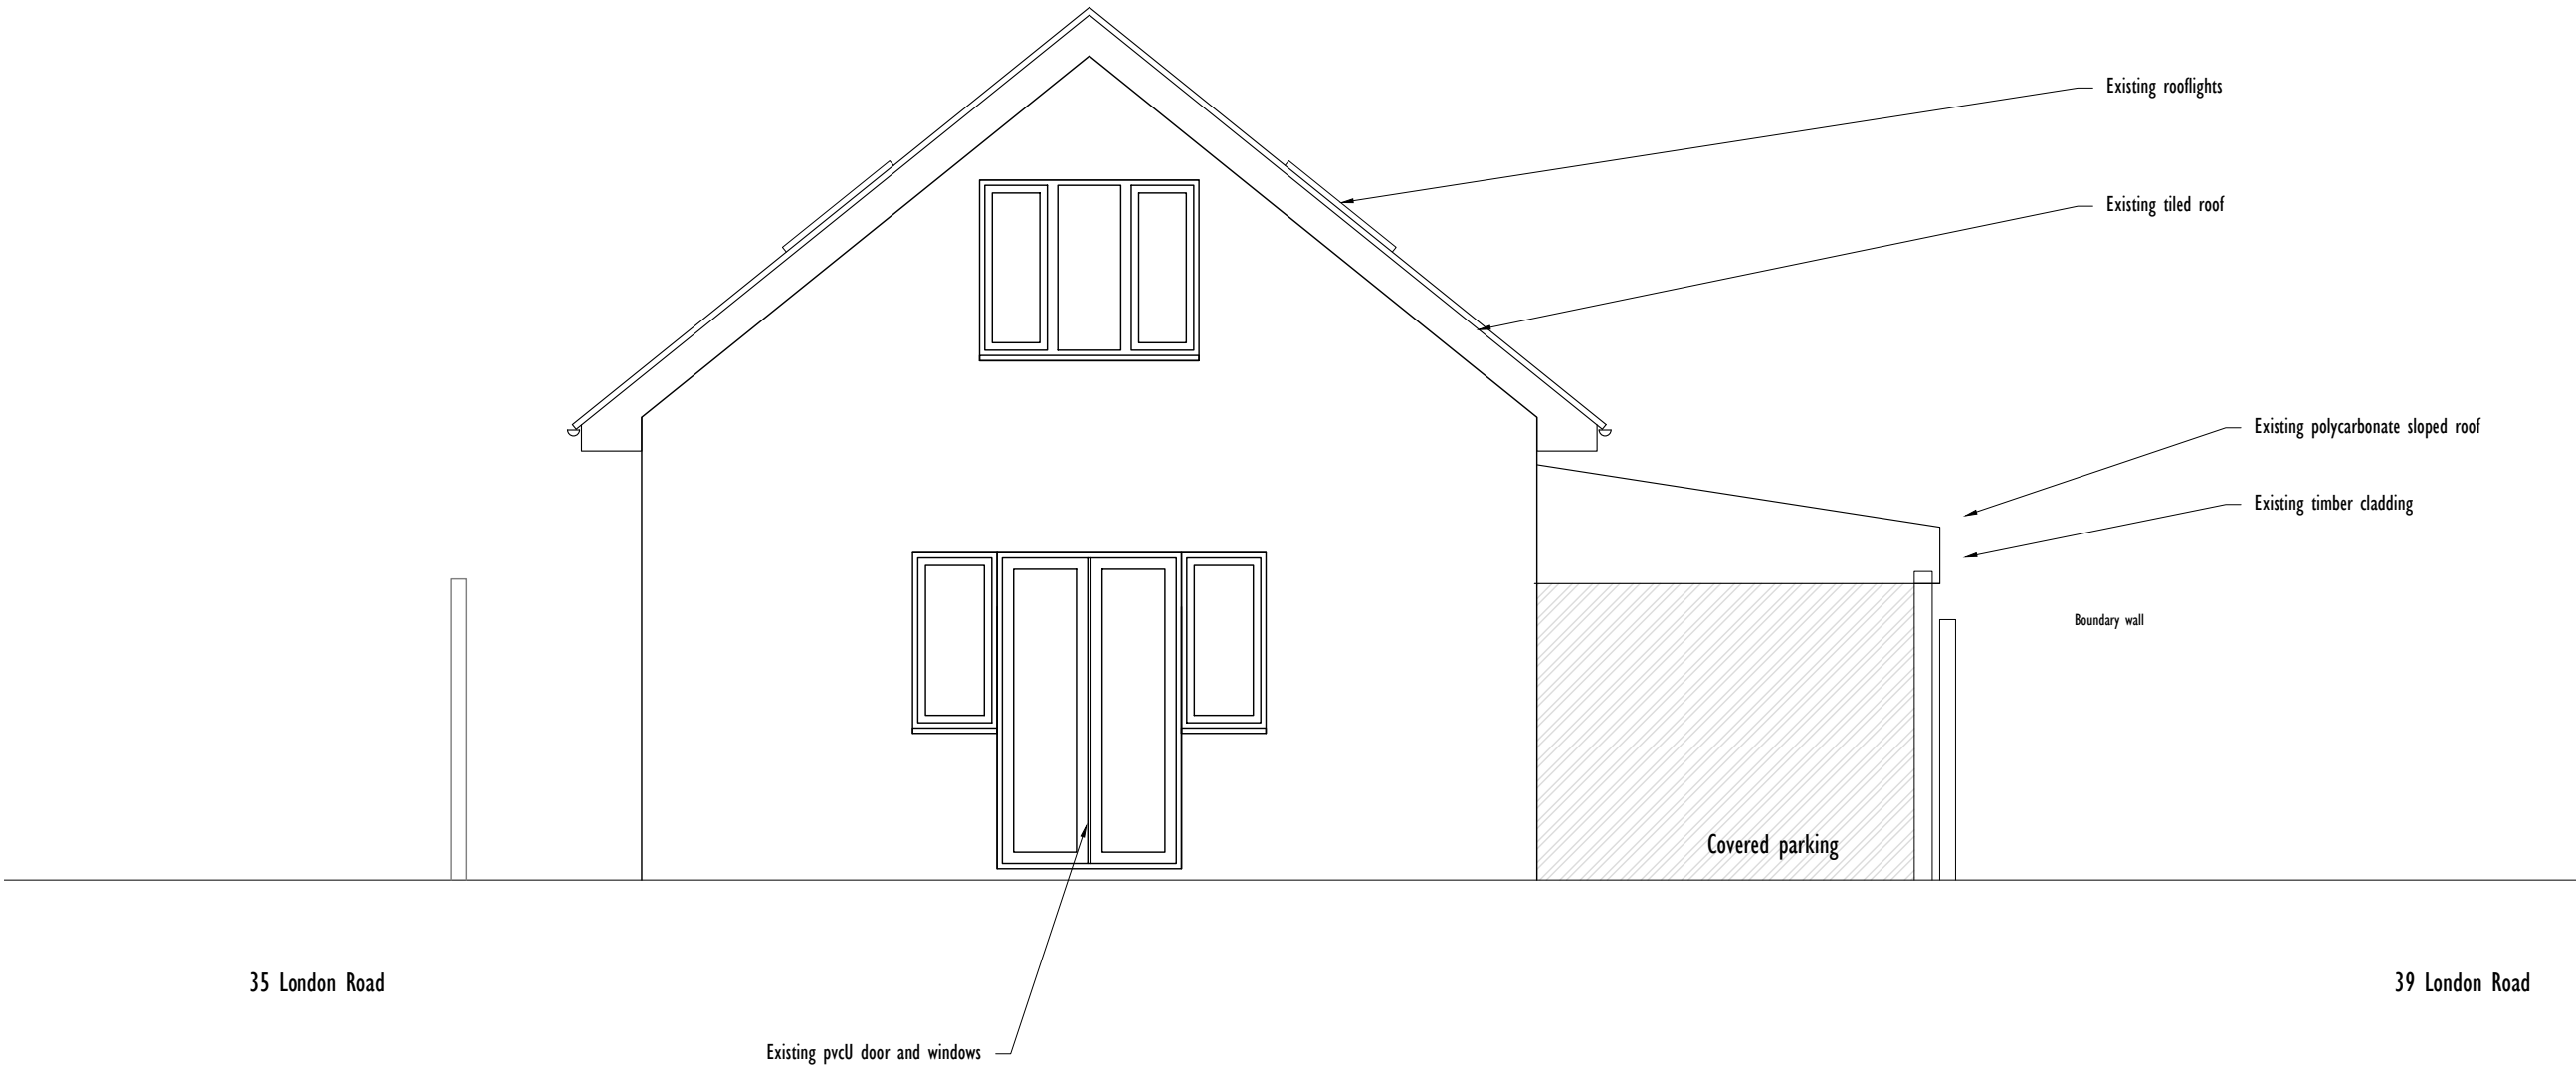

SCALE BAR 1:50



Leftfield Studio

sarah@leftfieldstudio.co.uk
07905821042

Do not scale from these drawings. Contractor to verify all dimensions before starting on site.

37 London Road,
Rainham, Kent. ME8 7RG
Existing Rear Elevation (garden)
Garage North Elevation

Project Stage: Planning Drawing Number: 2031/135
Revision: / Scale: 1:50 @ A3 Date: 26.04.24