



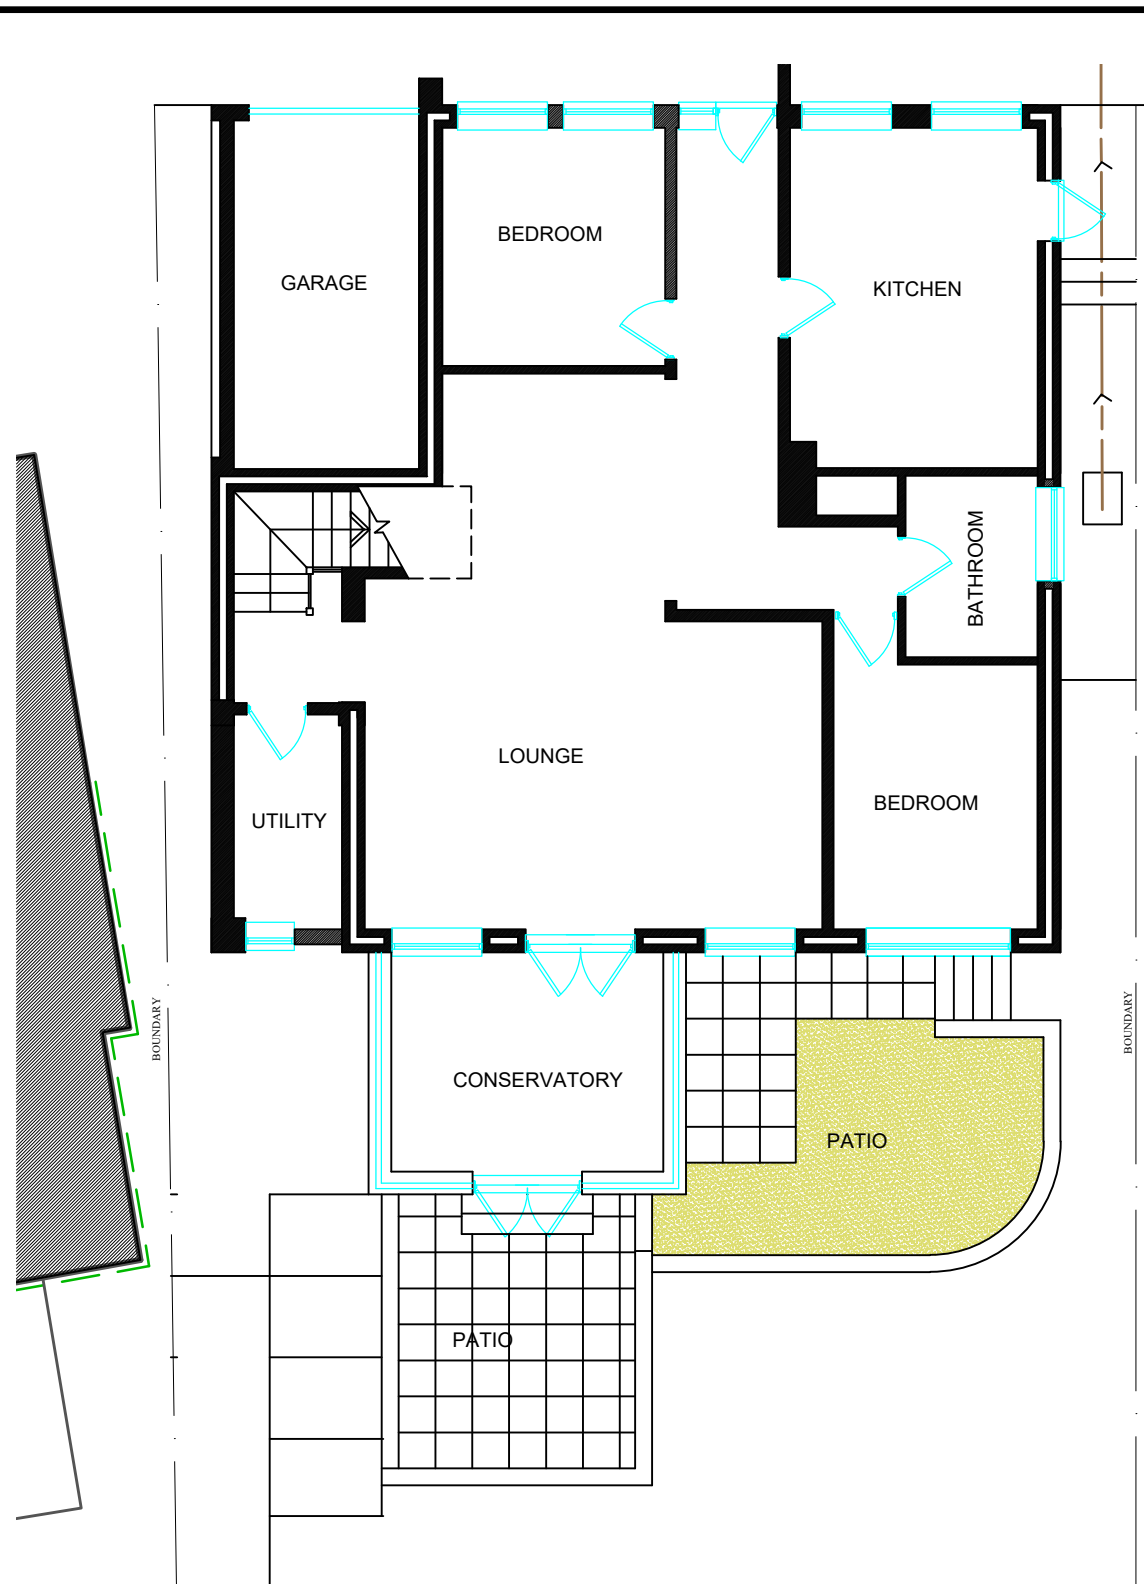

Existing Ground Floor Plan


NOTES

NOTE: DO NOT SCALE THIS DRAWING. ALL DIMENSIONS INDICATED AND ALL BUILDINGS SHOWN ARE DRAWN AS ACCURATE AS POSSIBLE AND ARE FOR PLANNING APPROVALS ONLY. ALL TO BE CONFIRMED BEFORE ANY BUILDING WORK IS COMMENCED

 

Approx. outline of adjacent neighbours Building foundations.


Polymer coloured render system, pale colour to clients specification.

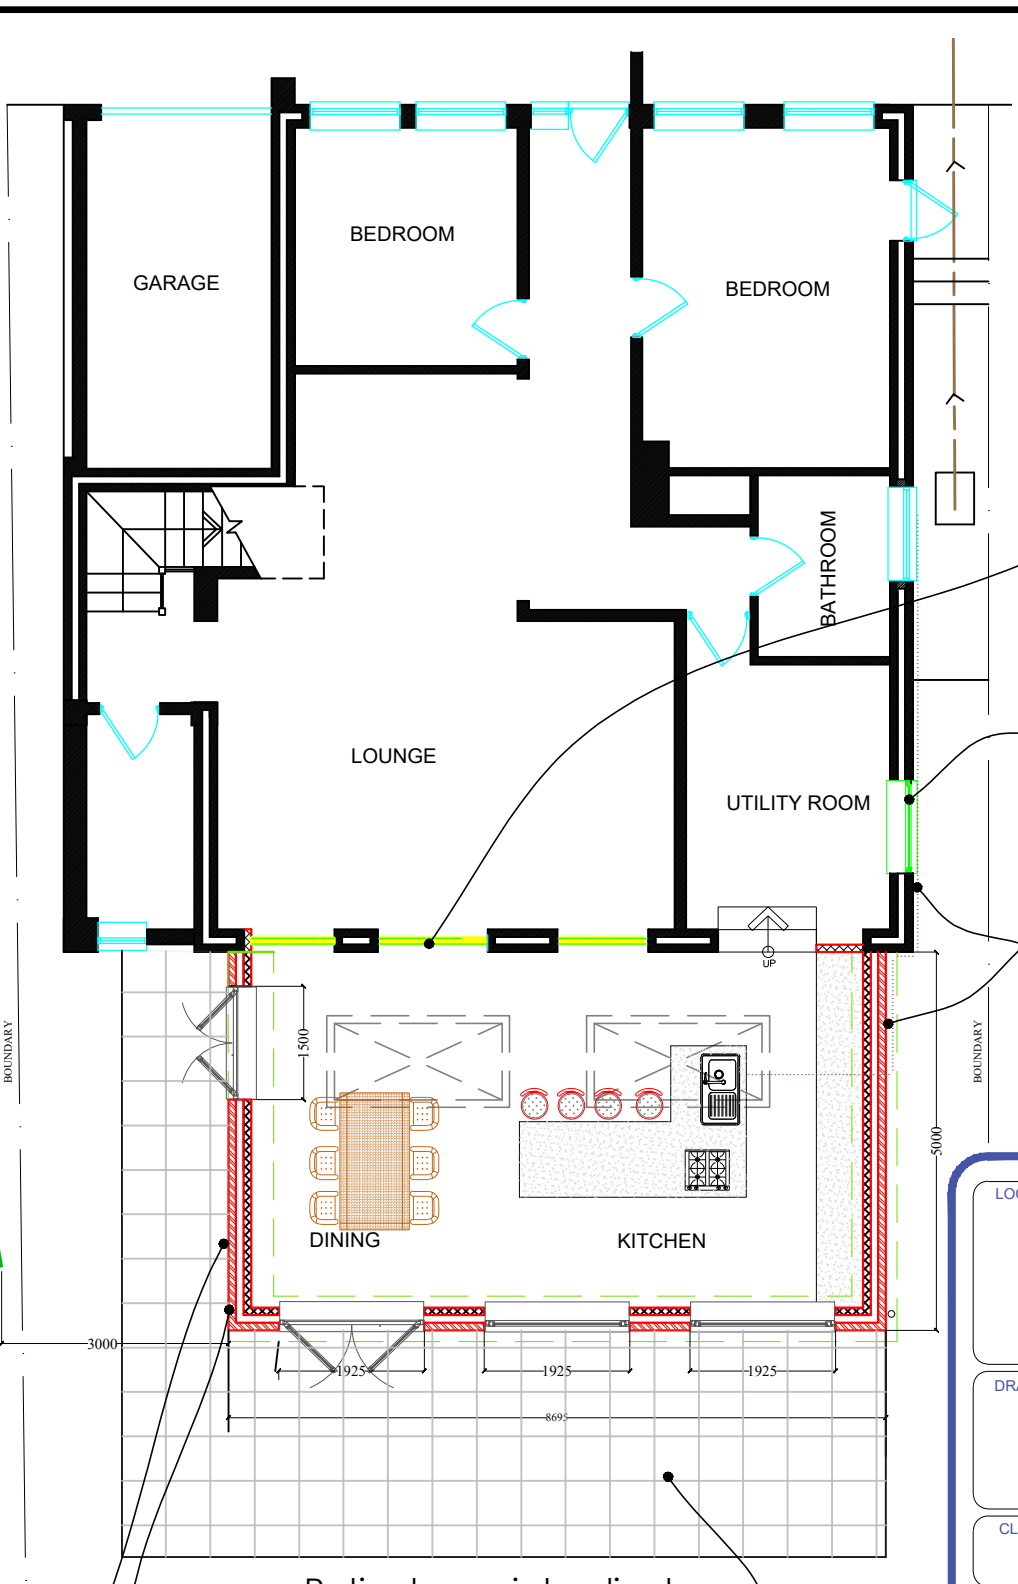

Proposed Ground Floor Plan

Patio shown is to client specification and indicative only.

External face of cavity wall and foundation to line through (eccentrically loaded).

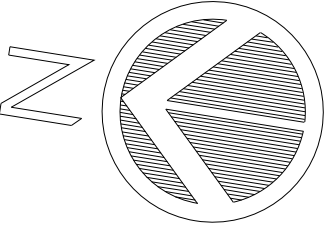

- Provide Glass block infill panels to existing openings
- Form new window opening.
- Smooth coloured render system, pale colour to clients specification.

LOCATION


20 HOATH LANE
WIGMORE
GILLINGHAM
KENT
ME8 0SW

DRAWING TITLE

EXISTING & PROPOSED PLANS

CLIENT

MR VERON QUAMMIE

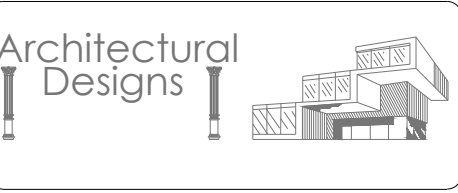

DATE	August 2026
SCALE:	1:100 @ A3
DRAWING NUMBER	REV
PLN01	