
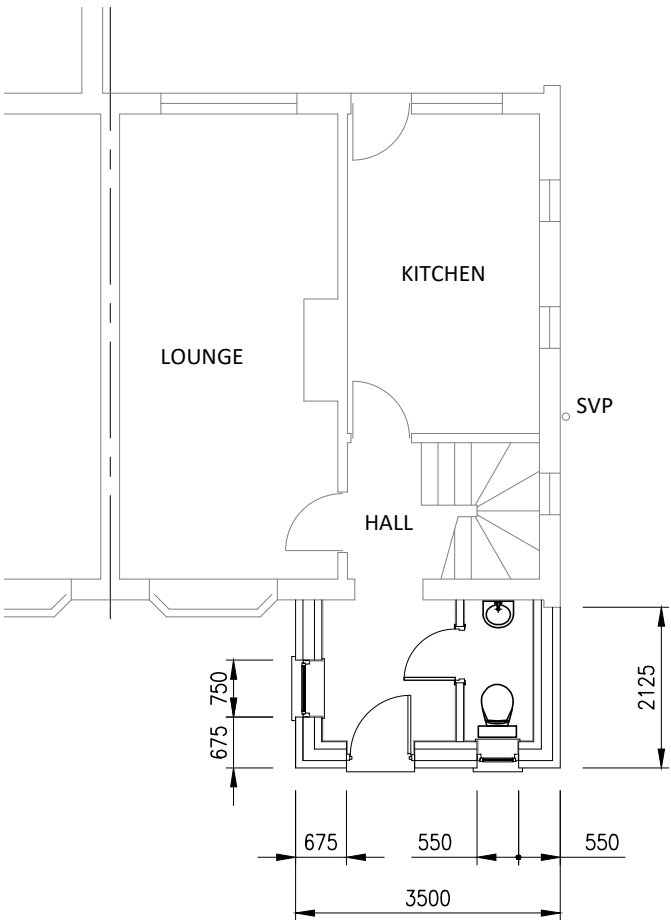
 


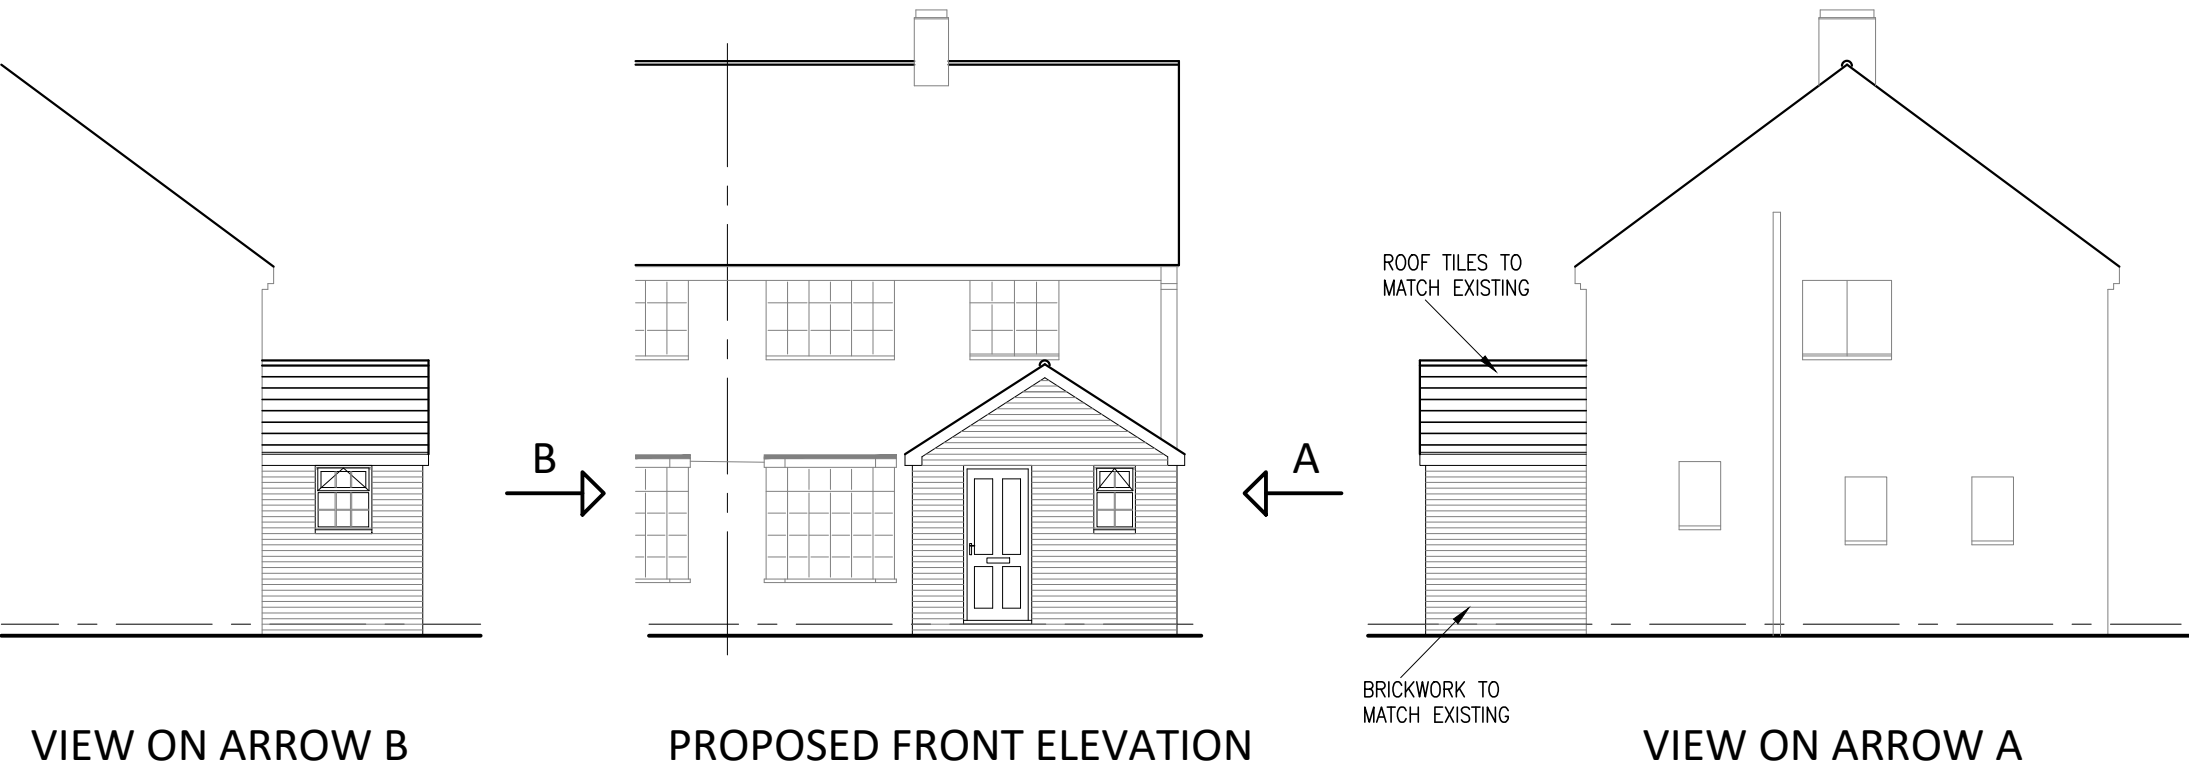

PROPOSED GROUND FLOOR PLAN

/	XX.04.24	ISSUED FOR PLANNING APPROVAL
Rev	Date	Revision
ADS AMBER DRAFTING SERVICES 38 BOND ROAD ASHFORD KENT TN23 7UG Tel (07936) 525869		
PROJECT TITLE: 30, GEORGIAN WAY WIGMORE, KENT, ME8 0QZ		
DRAWING TITLE: PORCH AS PROPOSED ELEVATIONS & PLAN		
CLIENT: Mrs Bond		
DATE: April 2024	DRAWN PWR	
SCALE: 1:100	DRAWING No: 1293/04	REV: /