


1	Front Elevation
115	1:50

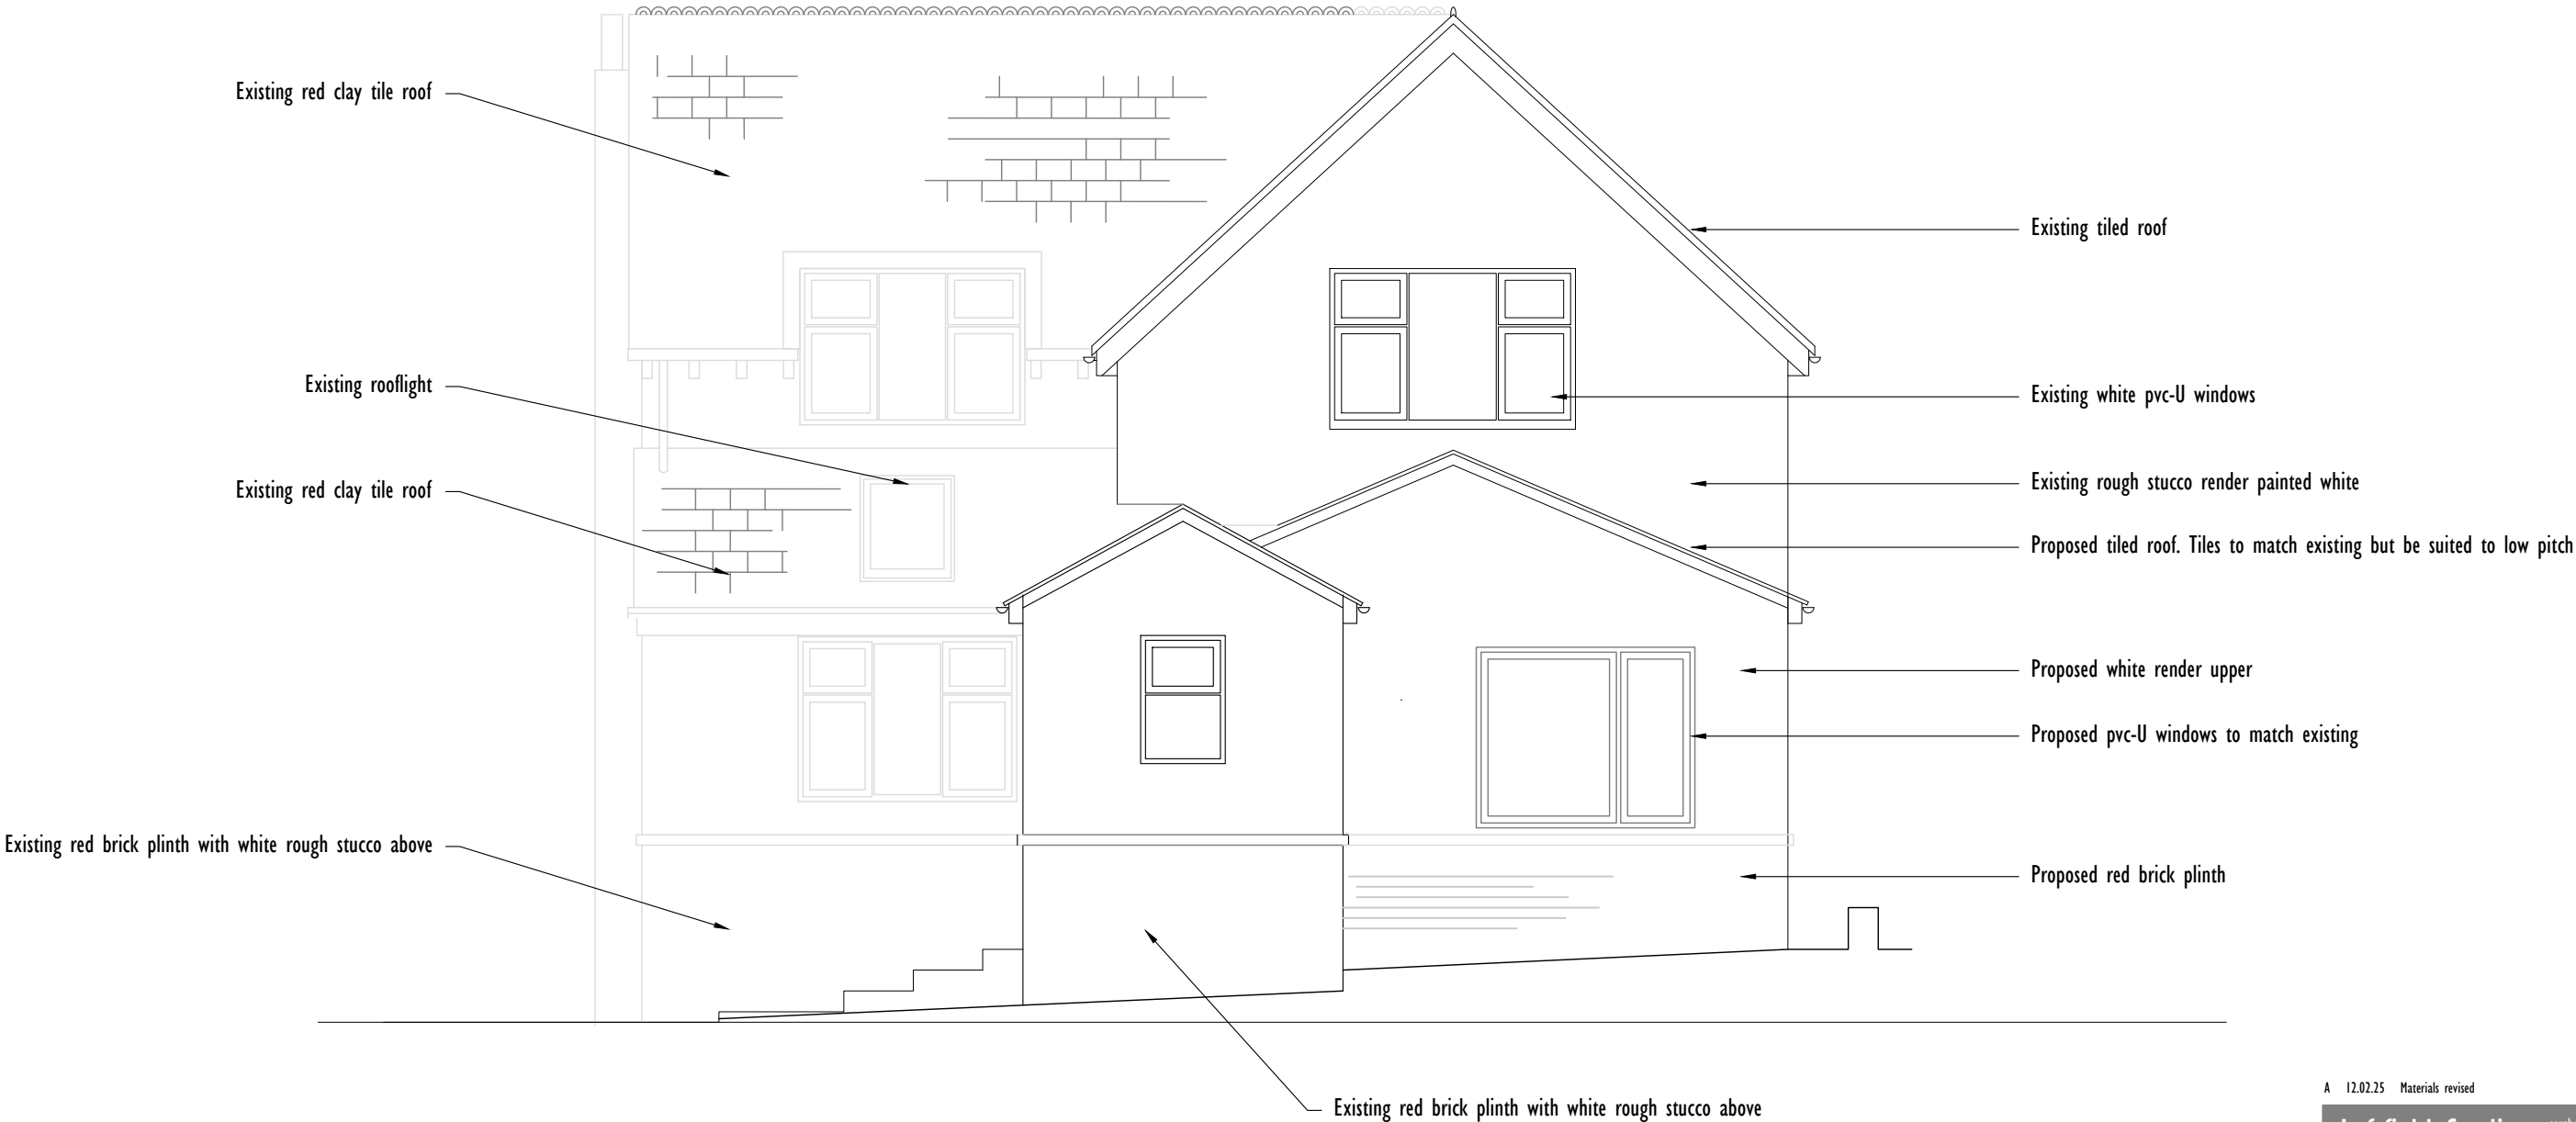

SCALE BAR 1:50



A 12.02.25 Materials revised

Leftfield Studio  
sarah@leftfieldstudio.co.uk  
07905821042

Do not scale from these drawings. Contractor to verify all dimensions before starting on site.

37 London Road,  
Rainham, Kent. ME8 7RG  
Proposed Front Elevation

Project Stage: Planning Drawing Number: 2031/115  
Revision: A Scale: 1:50 @ A3 Date: 12.08.21