


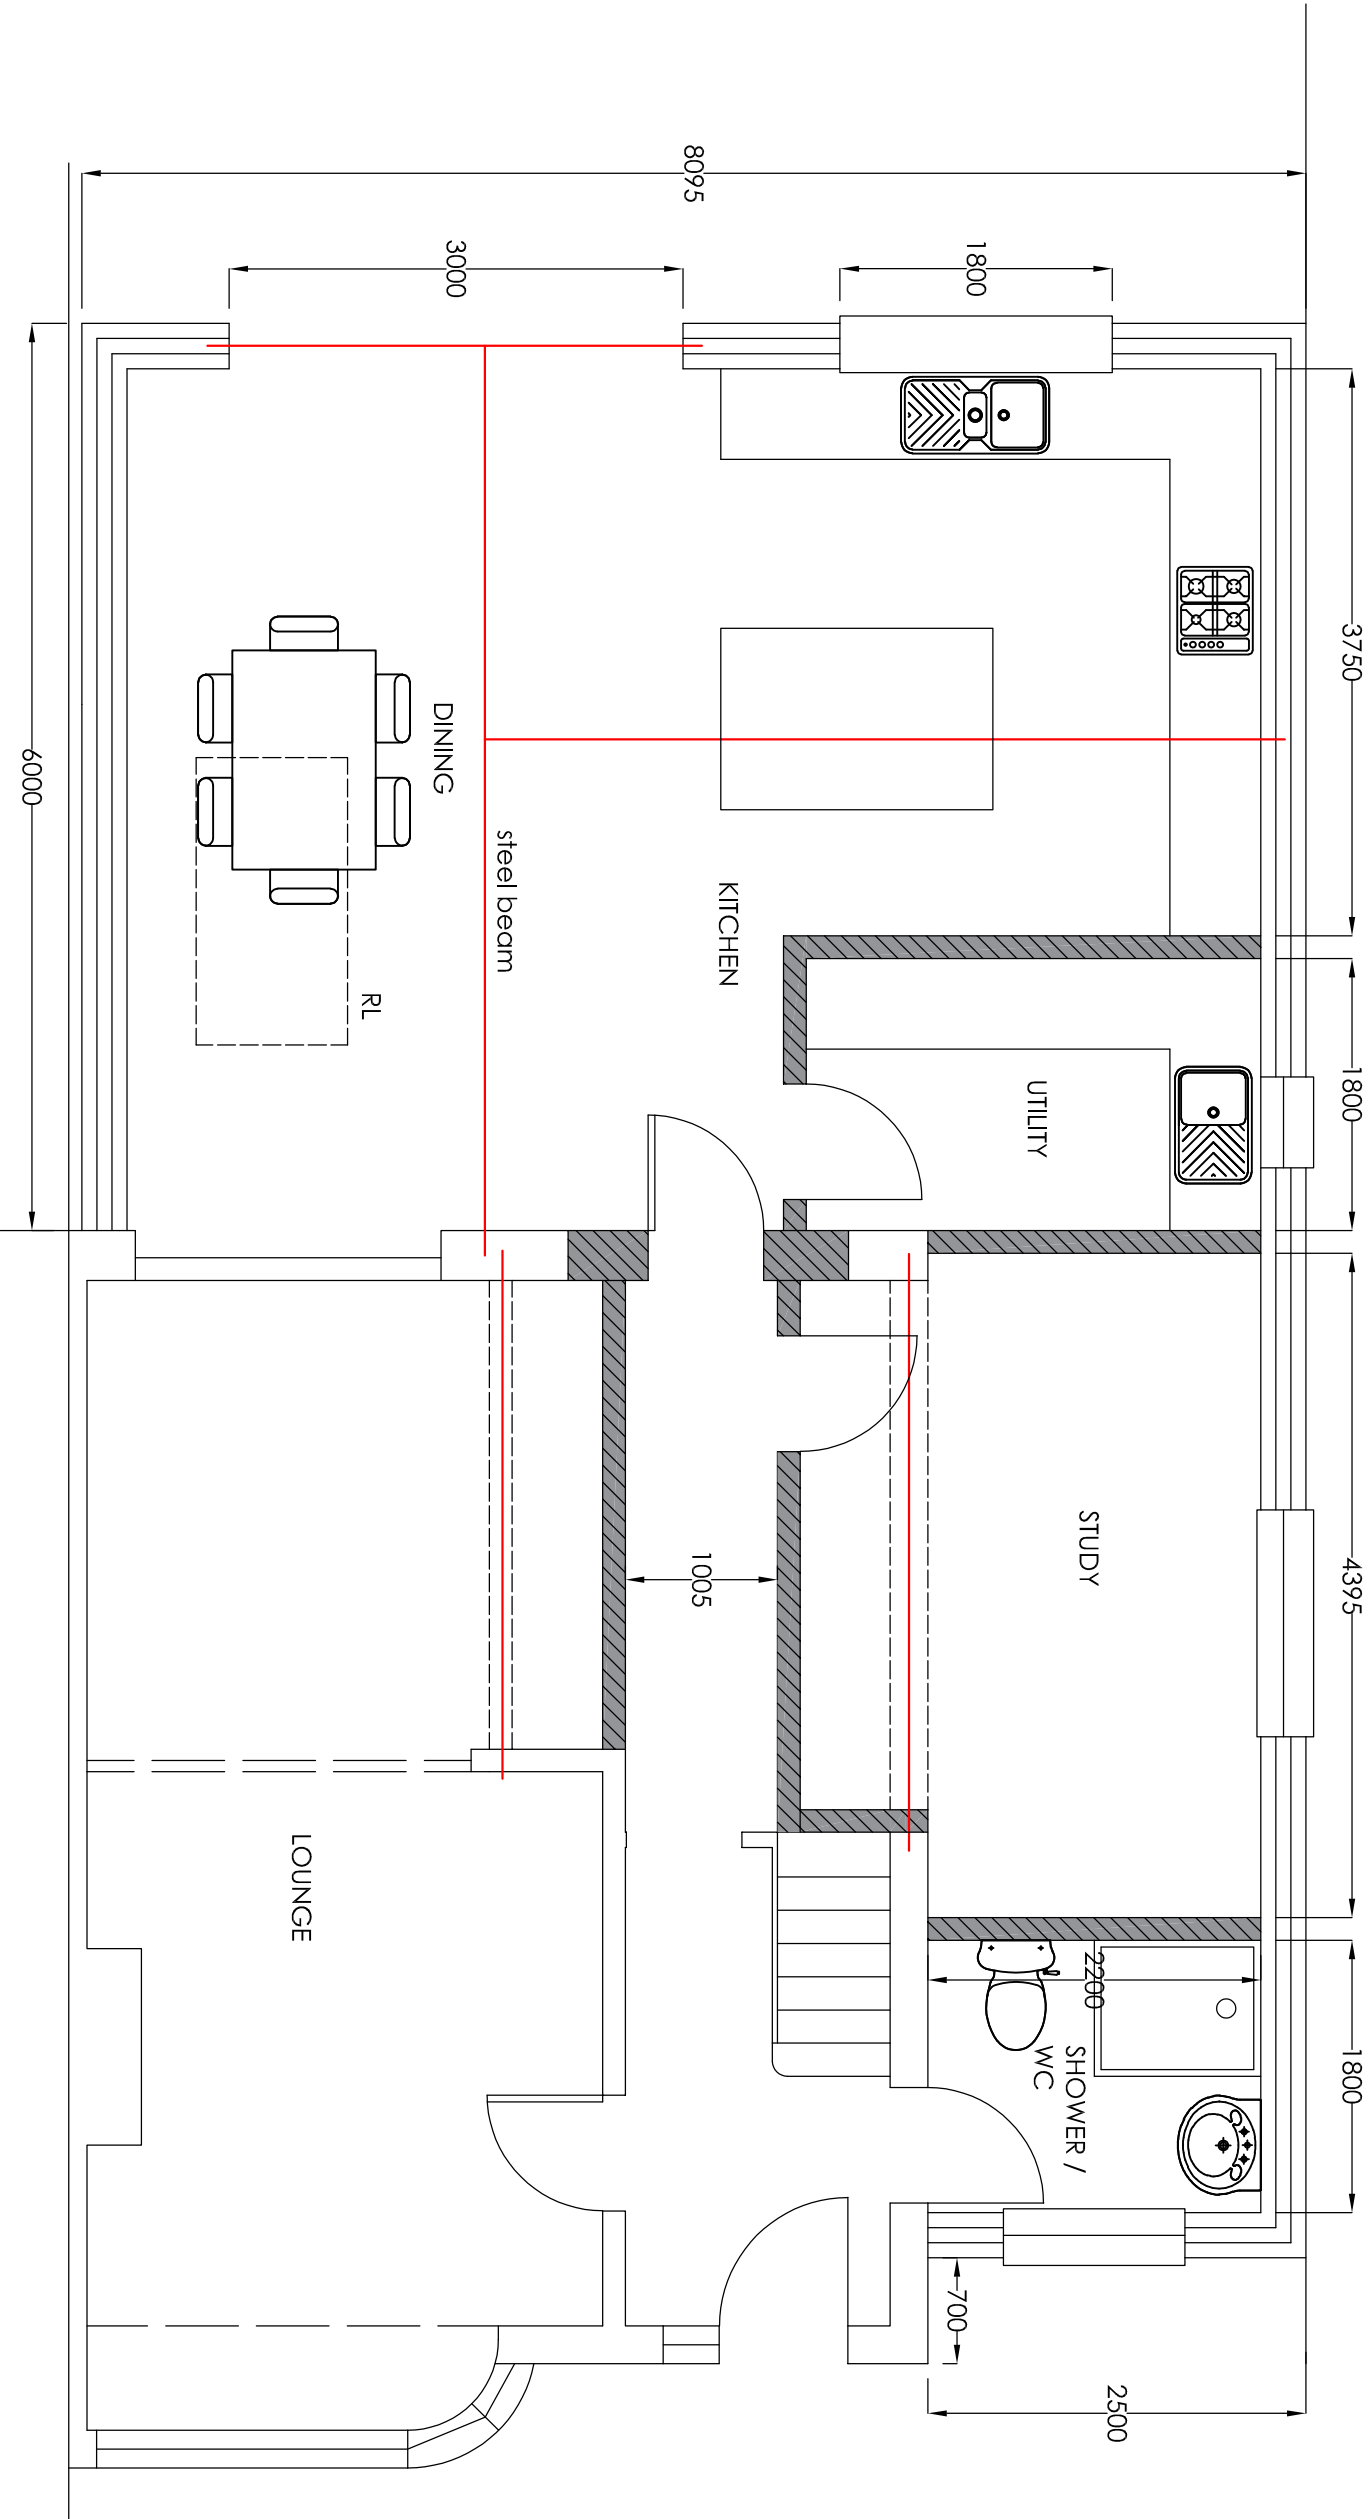

Project			66 Brompton Farm Road Strood Kent ME2 3QY		
			Wrap around ground floor and part first floor rear and side extension, demolish side garage and new garage to rear off garden and new vehicle crossover		
Drawing Title			Proposed Ground Floor Plan		
Rev		Description		Date	
Drawn		Date		Scale	
HC		Mar 25		1:50	
				Drawing No.	
				66BFR/A3/05	

H Channa

Picaroons Maidstone Road Platt Kent TN15 8LB
Tel: 07828277909 E-mail: hbechanna@tiscali.co.uk