
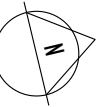


1 Roof Plan  
103 1:100

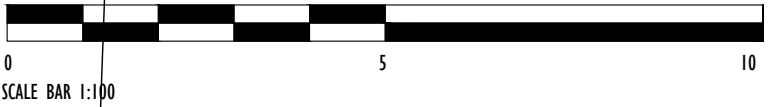

Leftfield Studio  
sarah@leftfieldstudio.co.uk  
07905821042

Do not scale from these drawings. Contractor to verify all dimensions before starting on site.

37 London Road,  
Rainham, Kent. ME8 7RG  
Existing Roof Plan

Project Stage: Planning Drawing Number: 2031/103  
Revision: / Scale: 1:100@A3 Date: 06.07.21