




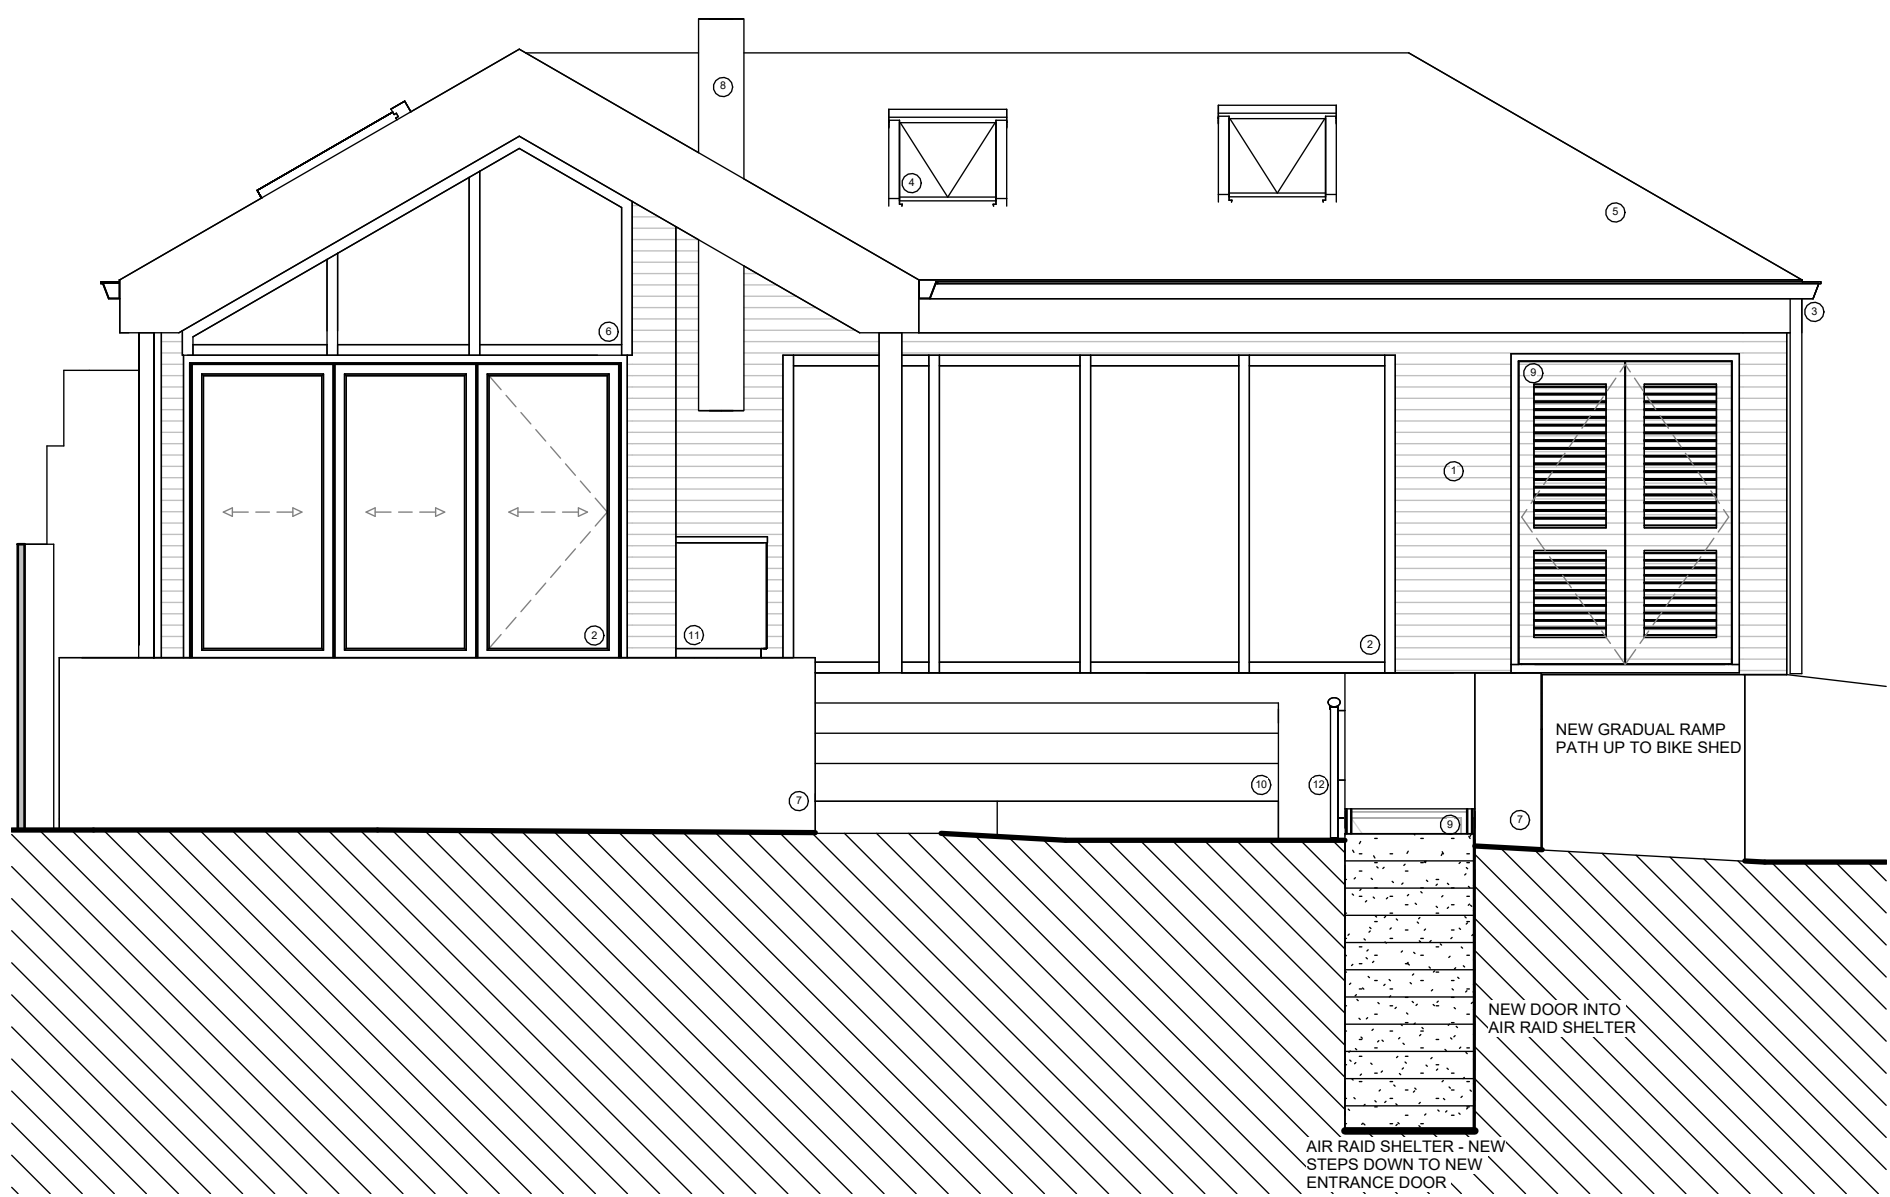


01 Proposed Front Elevation (East)
1 : 50

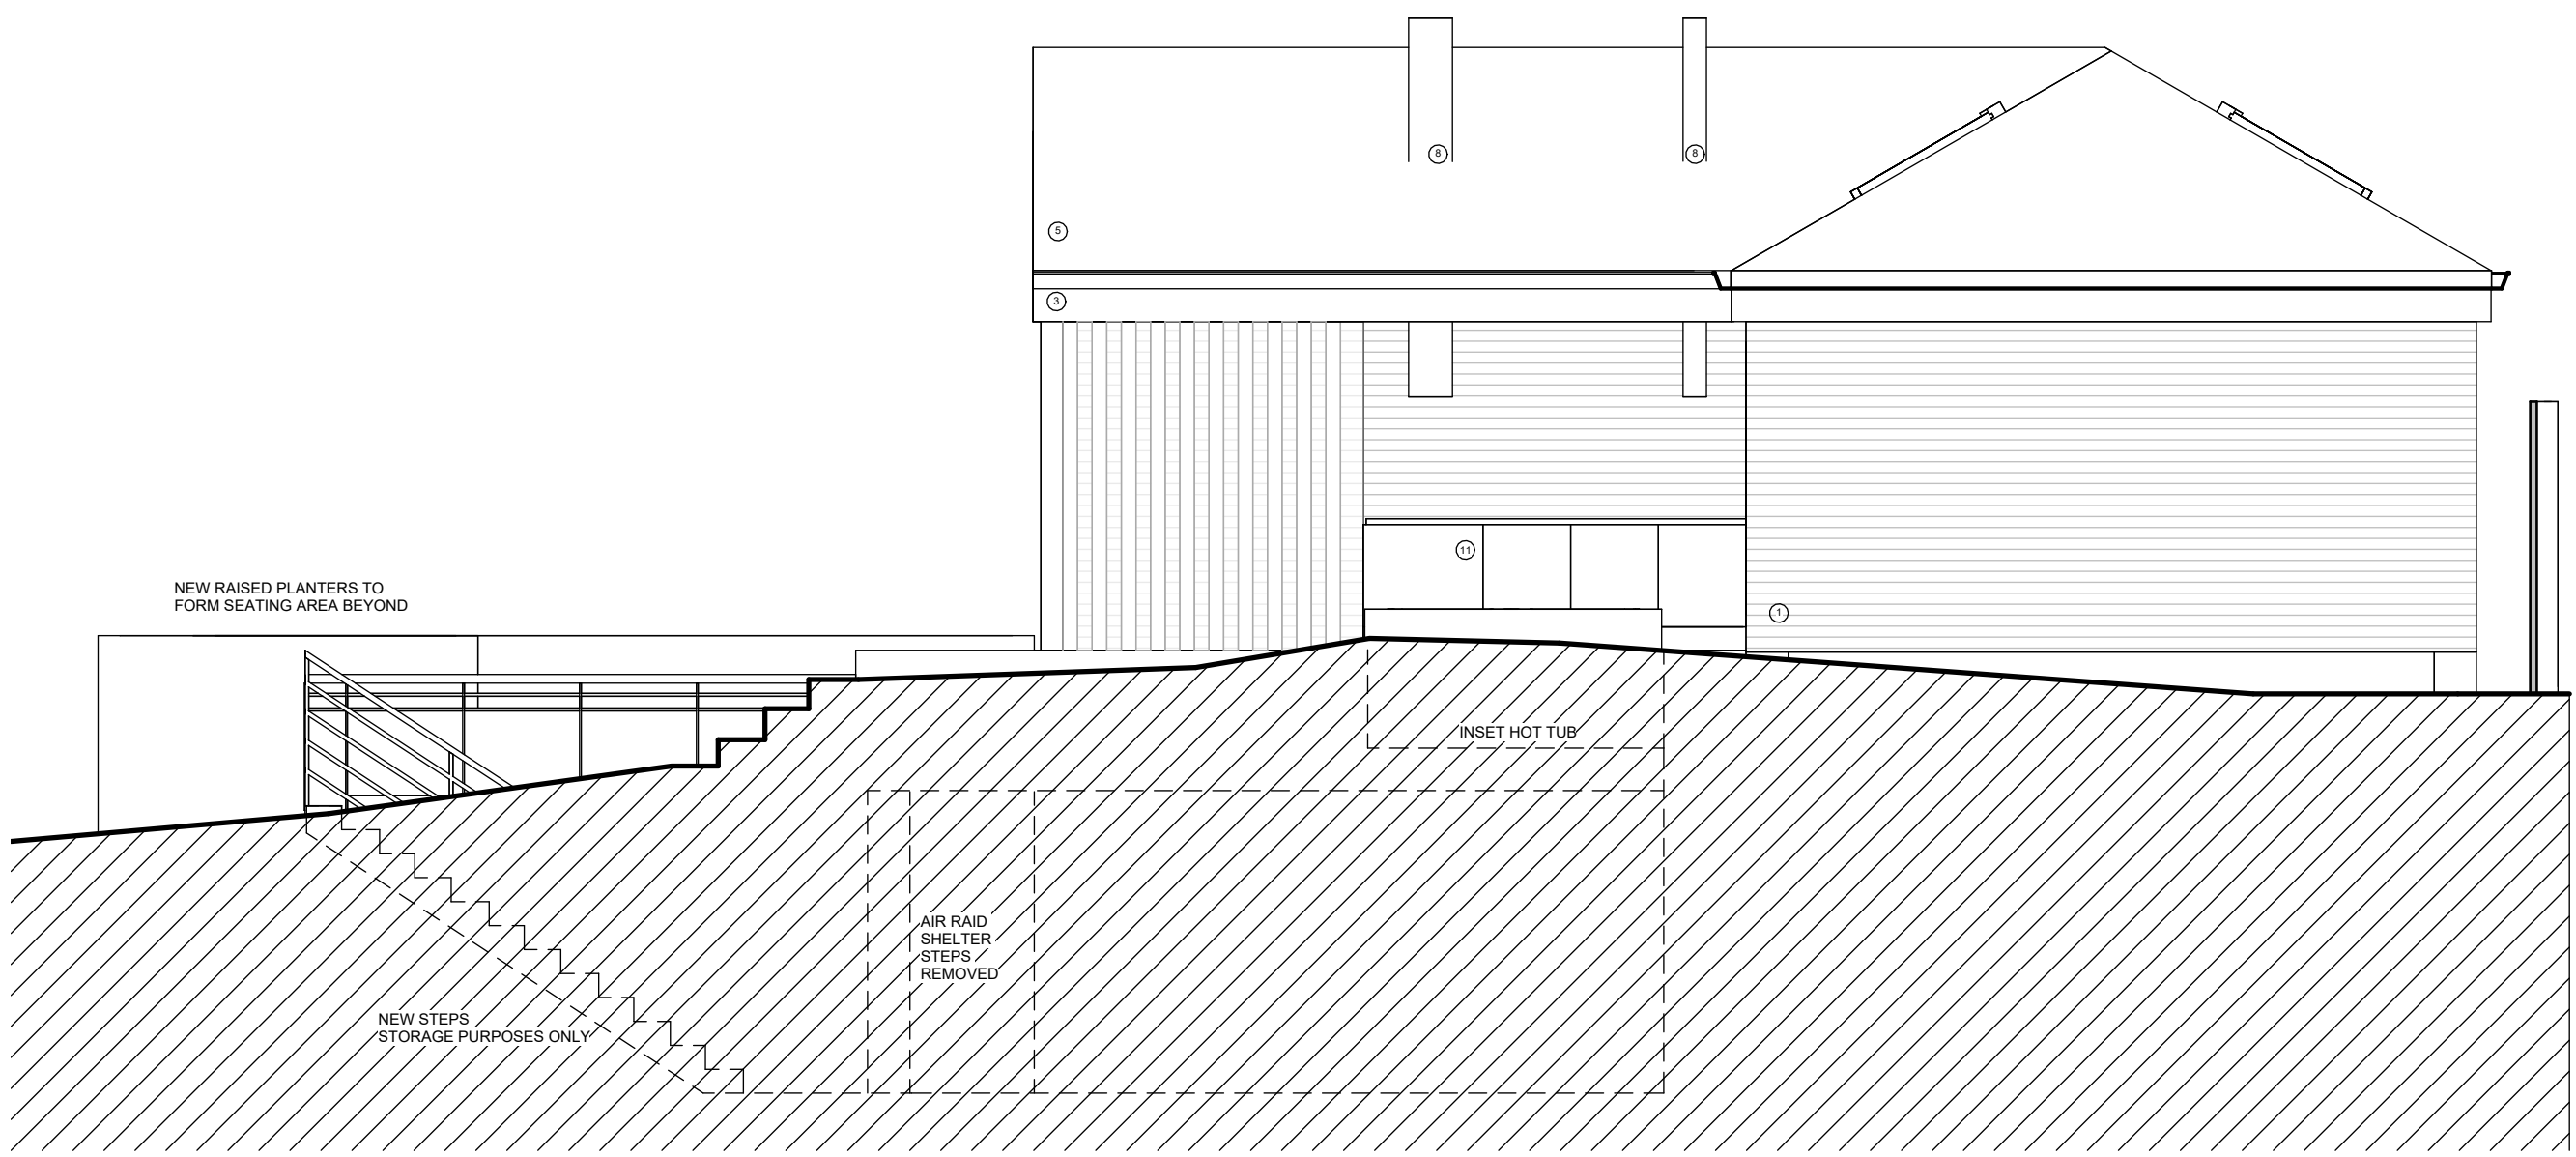


01 Proposed Side Elevation (North)
1 : 50

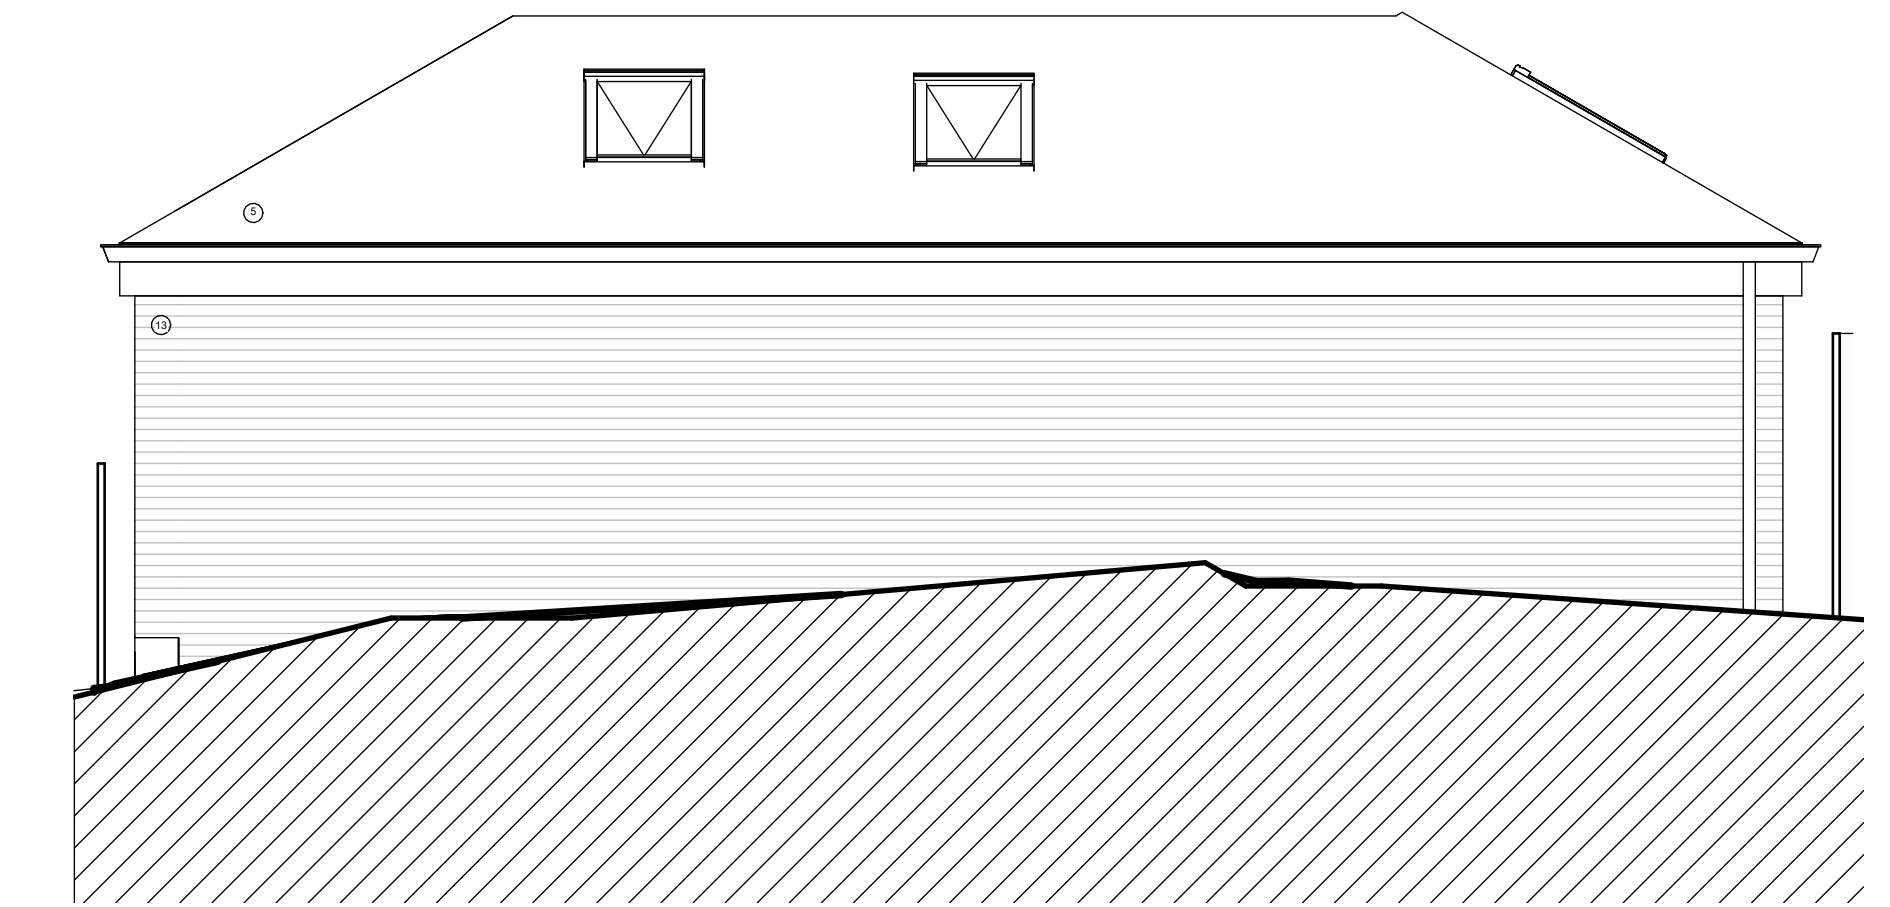


01 Proposed Rear Elevation (West)
1 : 50

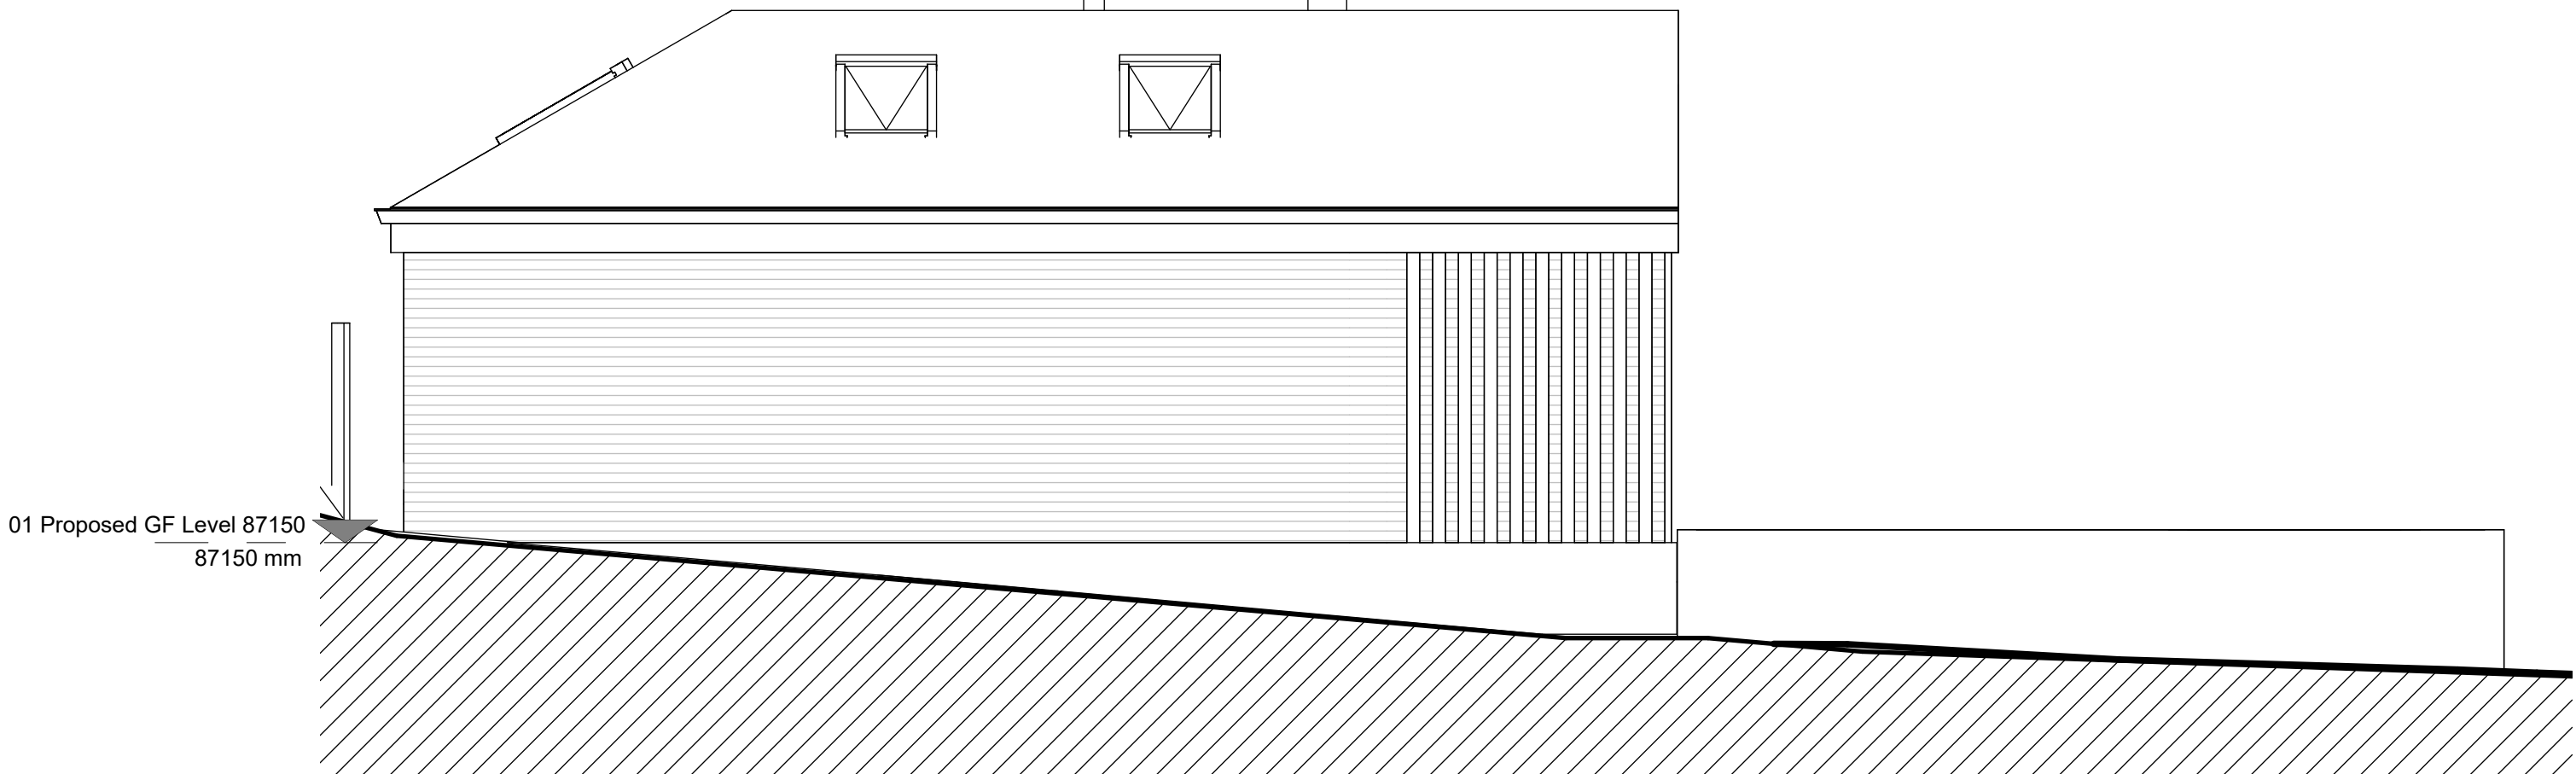

01 Proposed Side Elevation South
1 : 50

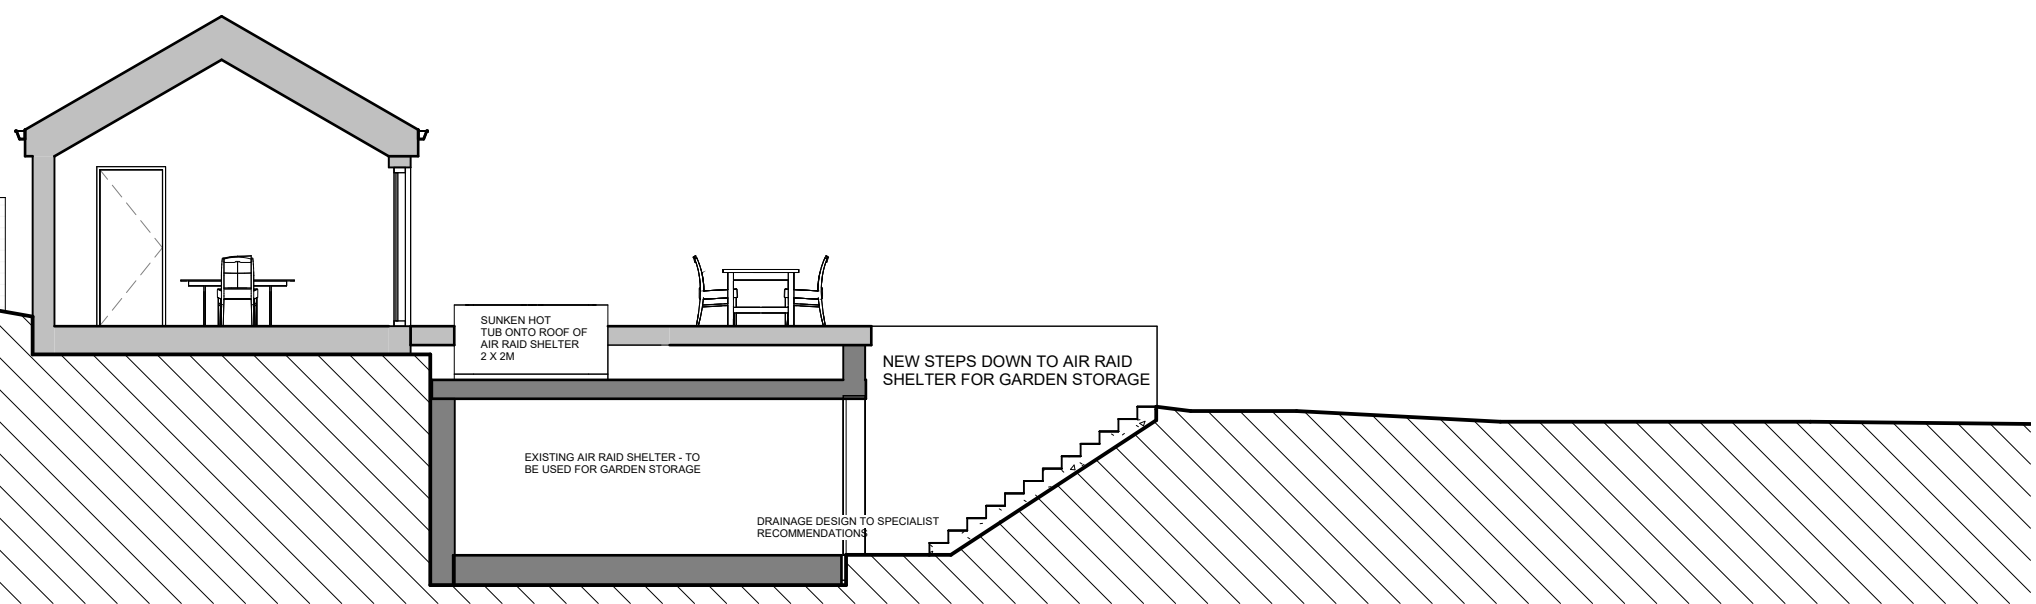

Site Section
1 : 100

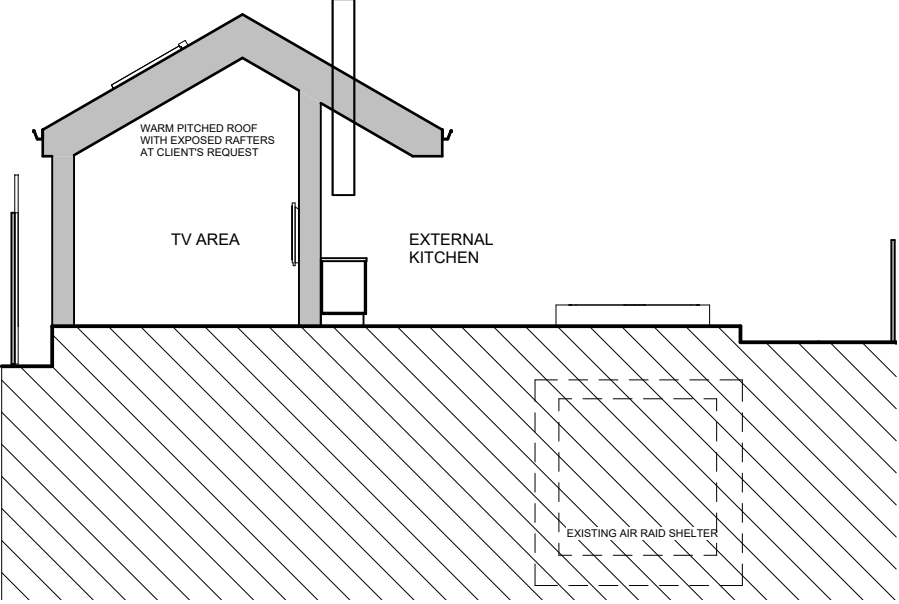

Section 2
1 : 100


Notes: This drawing is copyright. Do not reproduce without written permission from author

MATERIAL SCHEDULE

- 1 - Aluminium timber Style Cladding such as Knotwood or similar
- 2 - High Quality Aluminium framed doors
- 3 - Fascia, gutters and RWP - Grey
- 4 - Velux rooflights
- 5 - Composite grey roof tiles
- 6 - Fixed glazing with dark mullions to match doors
- 7 - Rendered retaining walls - high quality silicone render in white
- 8 - Stainless steel flues
- 9 - Timber matching doors
- 10 - Proposed patio paving (material TBC by client - likely panels or composite)
- 11 - Stainless steel outside kitchen units including BBQ, pizza oven
- 12- Glass railing
- 13- Composite cladding for rear elevation - meeting fire and maintenance requirements

0 1 2 3 4 5 10
GRAPHIC SCALE: 1:100

0 1 2 3 4 5
GRAPHIC SCALE: 1:50

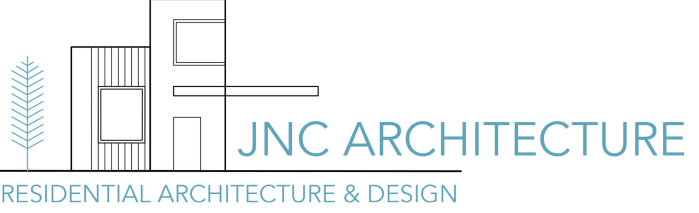
JNC ARCHITECTURE
RESIDENTIAL ARCHITECTURE & DESIGN
info@jncarchitecture.co.uk
Tel: 07718 840689

Project
84A Marshall Road External Works

Drawing Title
Proposed Elevations and Sections

Scale (@ A1)
As indicated

Date
July 2025

Drawing Number
PL04

Rev

Drawing Status
Planning

All dimensions, levels and site conditions to be checked prior to construction. Use figured dimensions