




I
III

Ground Floor Plan

I:100




SCALE BAR 1:100

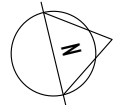

To be read in conjunction with drawing
2031/125 Ground Floor Layout

Rear
garden

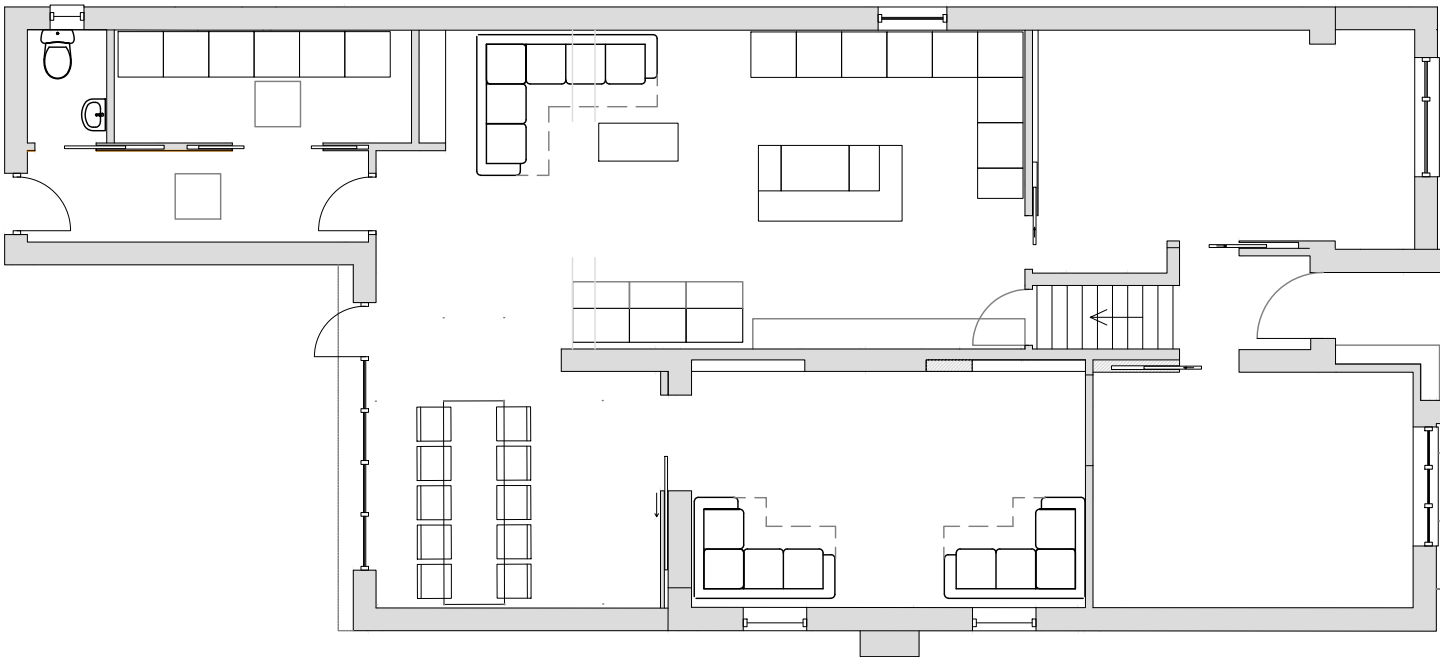

Lawn

Evergreen hedge

Pedestrian access



Leftfield Studio

sarah@leftfieldstudio.co.uk
07905821042

Do not scale from these drawings. Contractor to verify all dimensions before starting on site.

37 London Road,
Rainham, Kent. ME8 7RG
Proposed Ground Floor Plan

Project Stage: Planning Drawing Number: 2031/111
Revision: / Scale: 1:100@A3 Date: 24.01.25