





01 Proposed Front Elevation
1 : 50

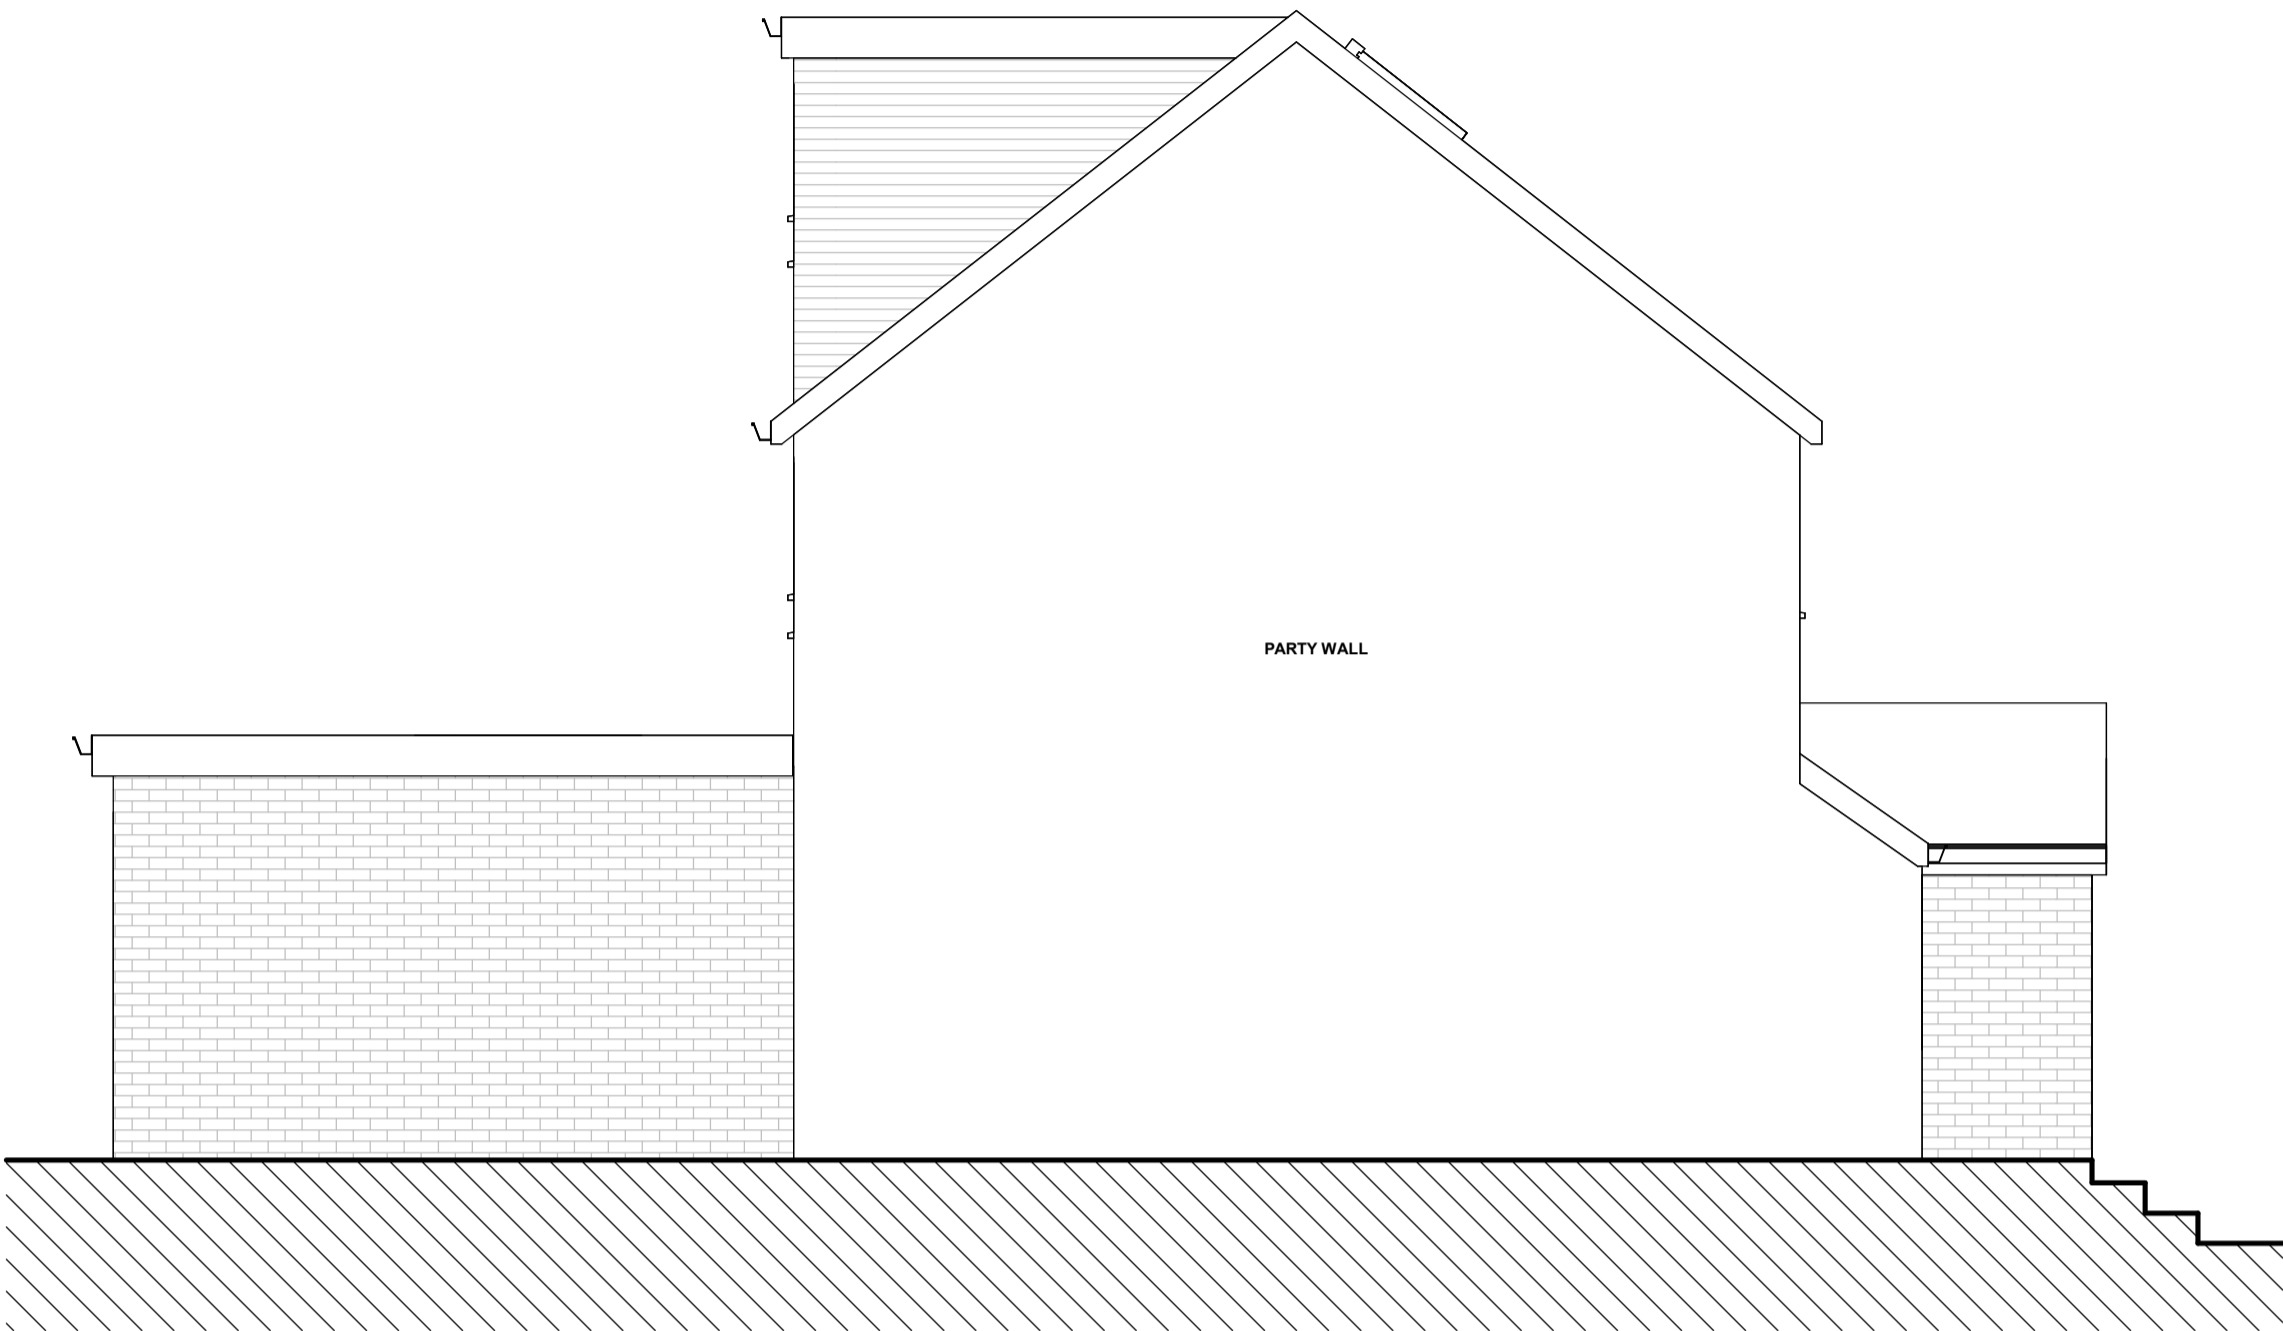


01 Proposed North Side Elevation
1 : 50

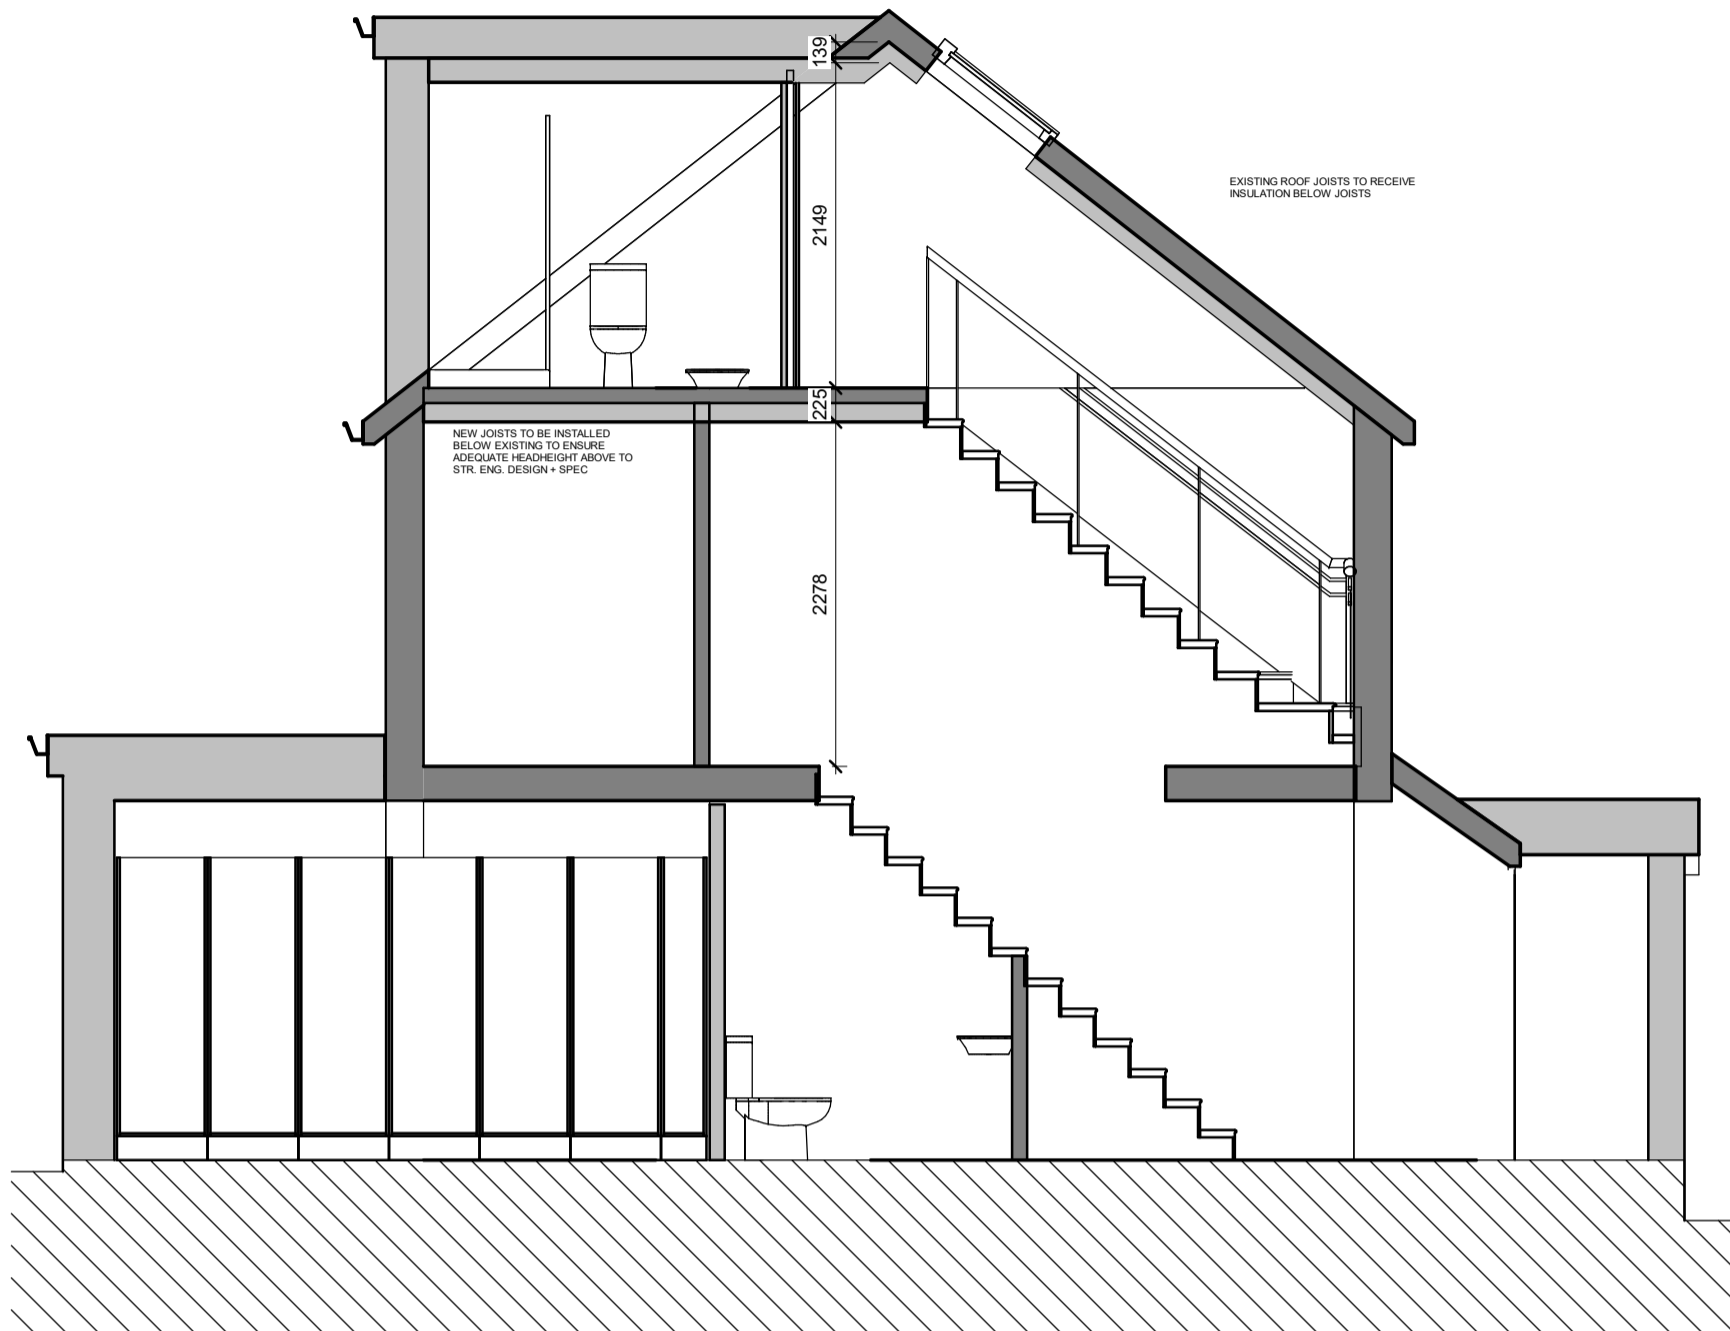


Section through loft stairs
1 : 50



01 Proposed Rear Elevation
1 : 50

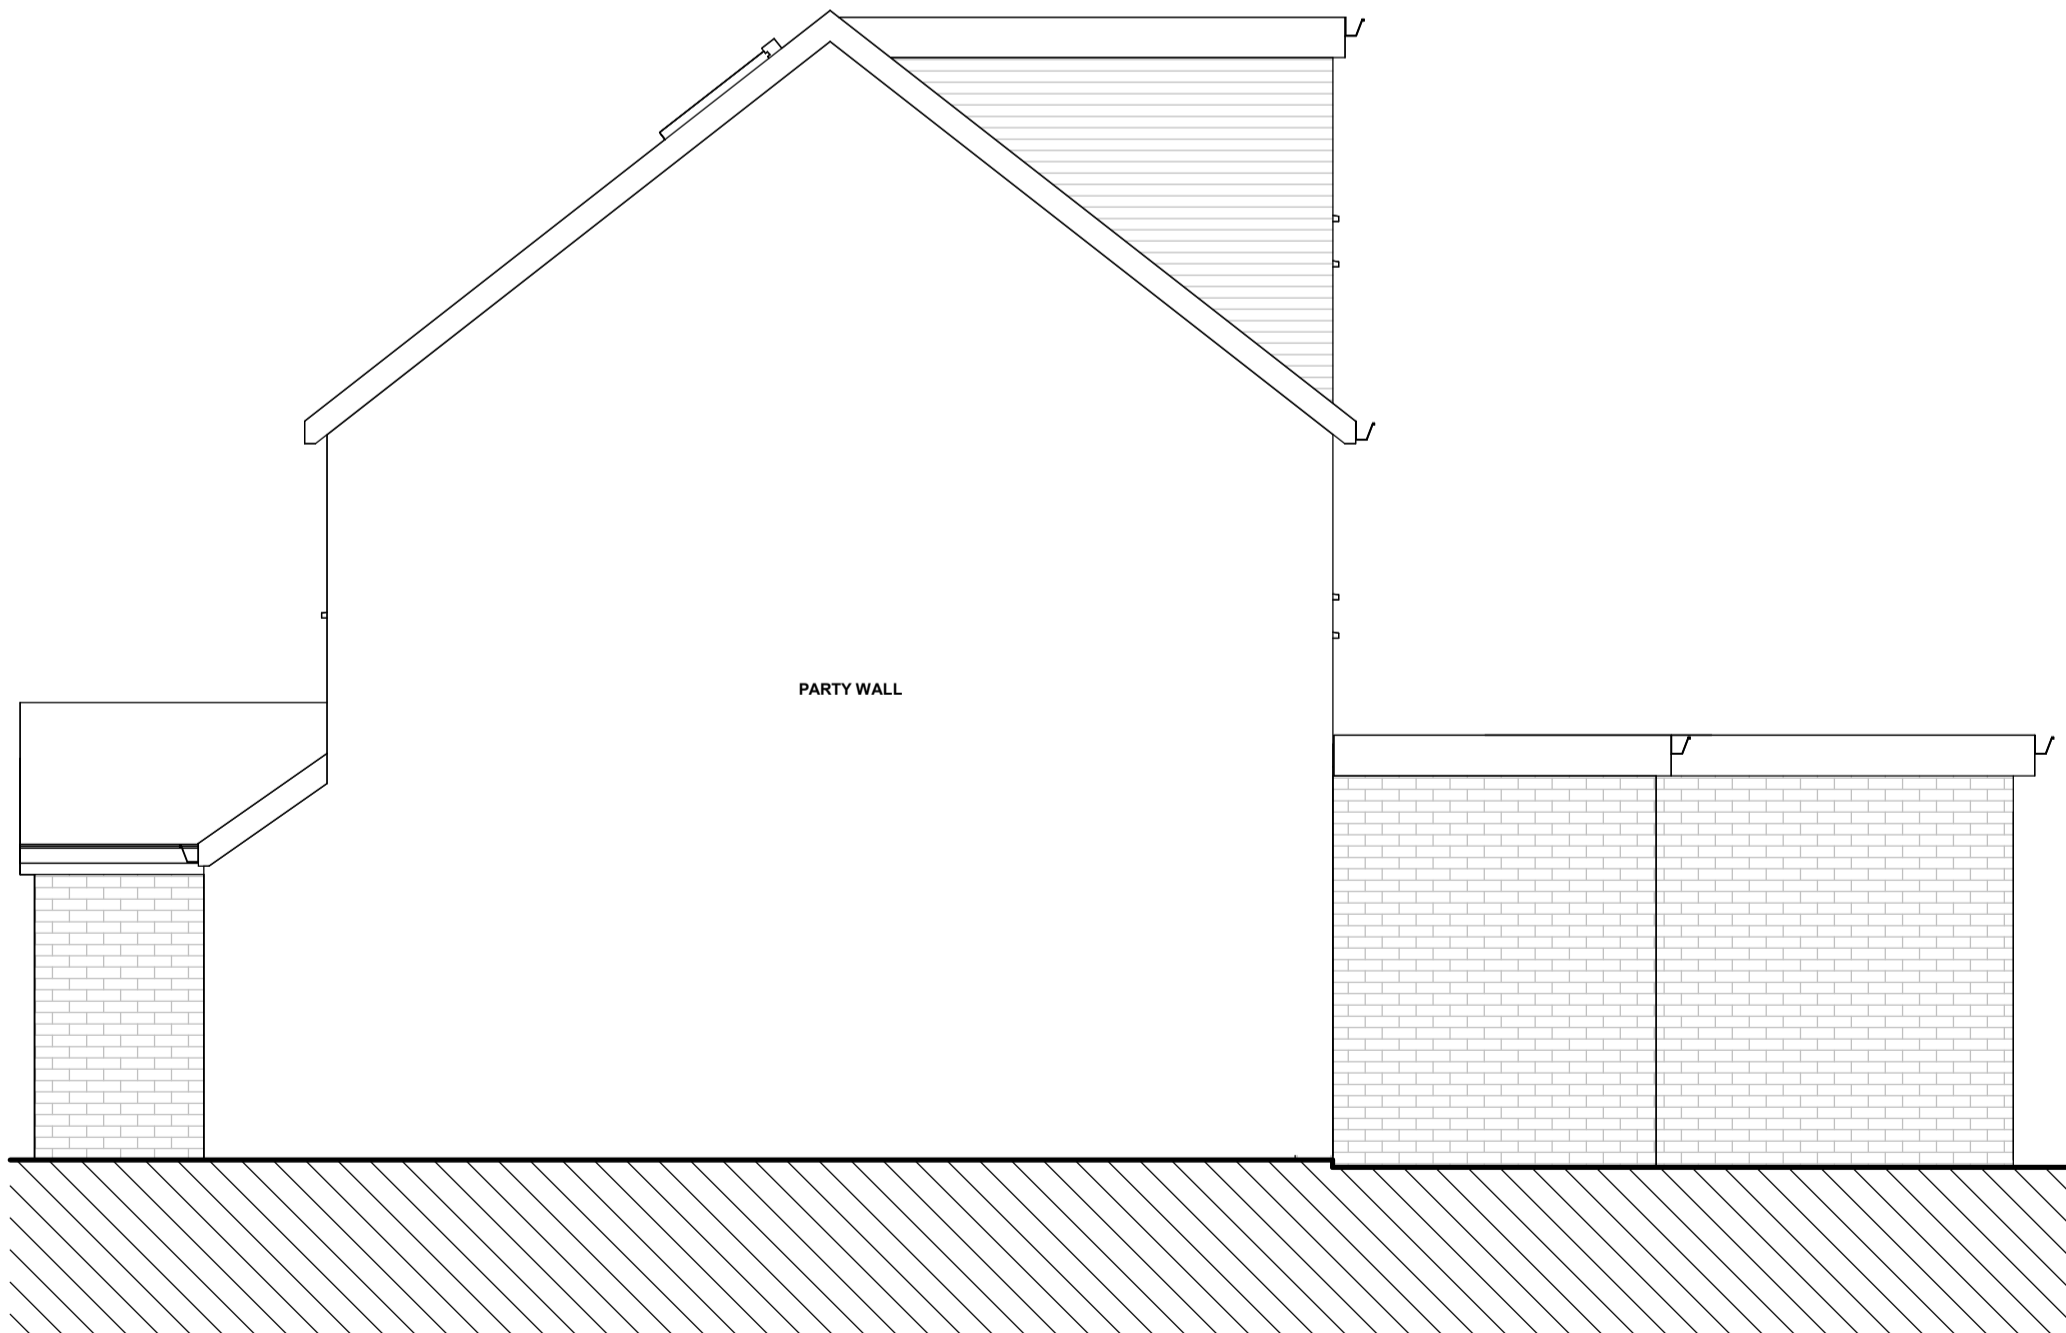

01 Proposed South Side Elevation
1 : 50

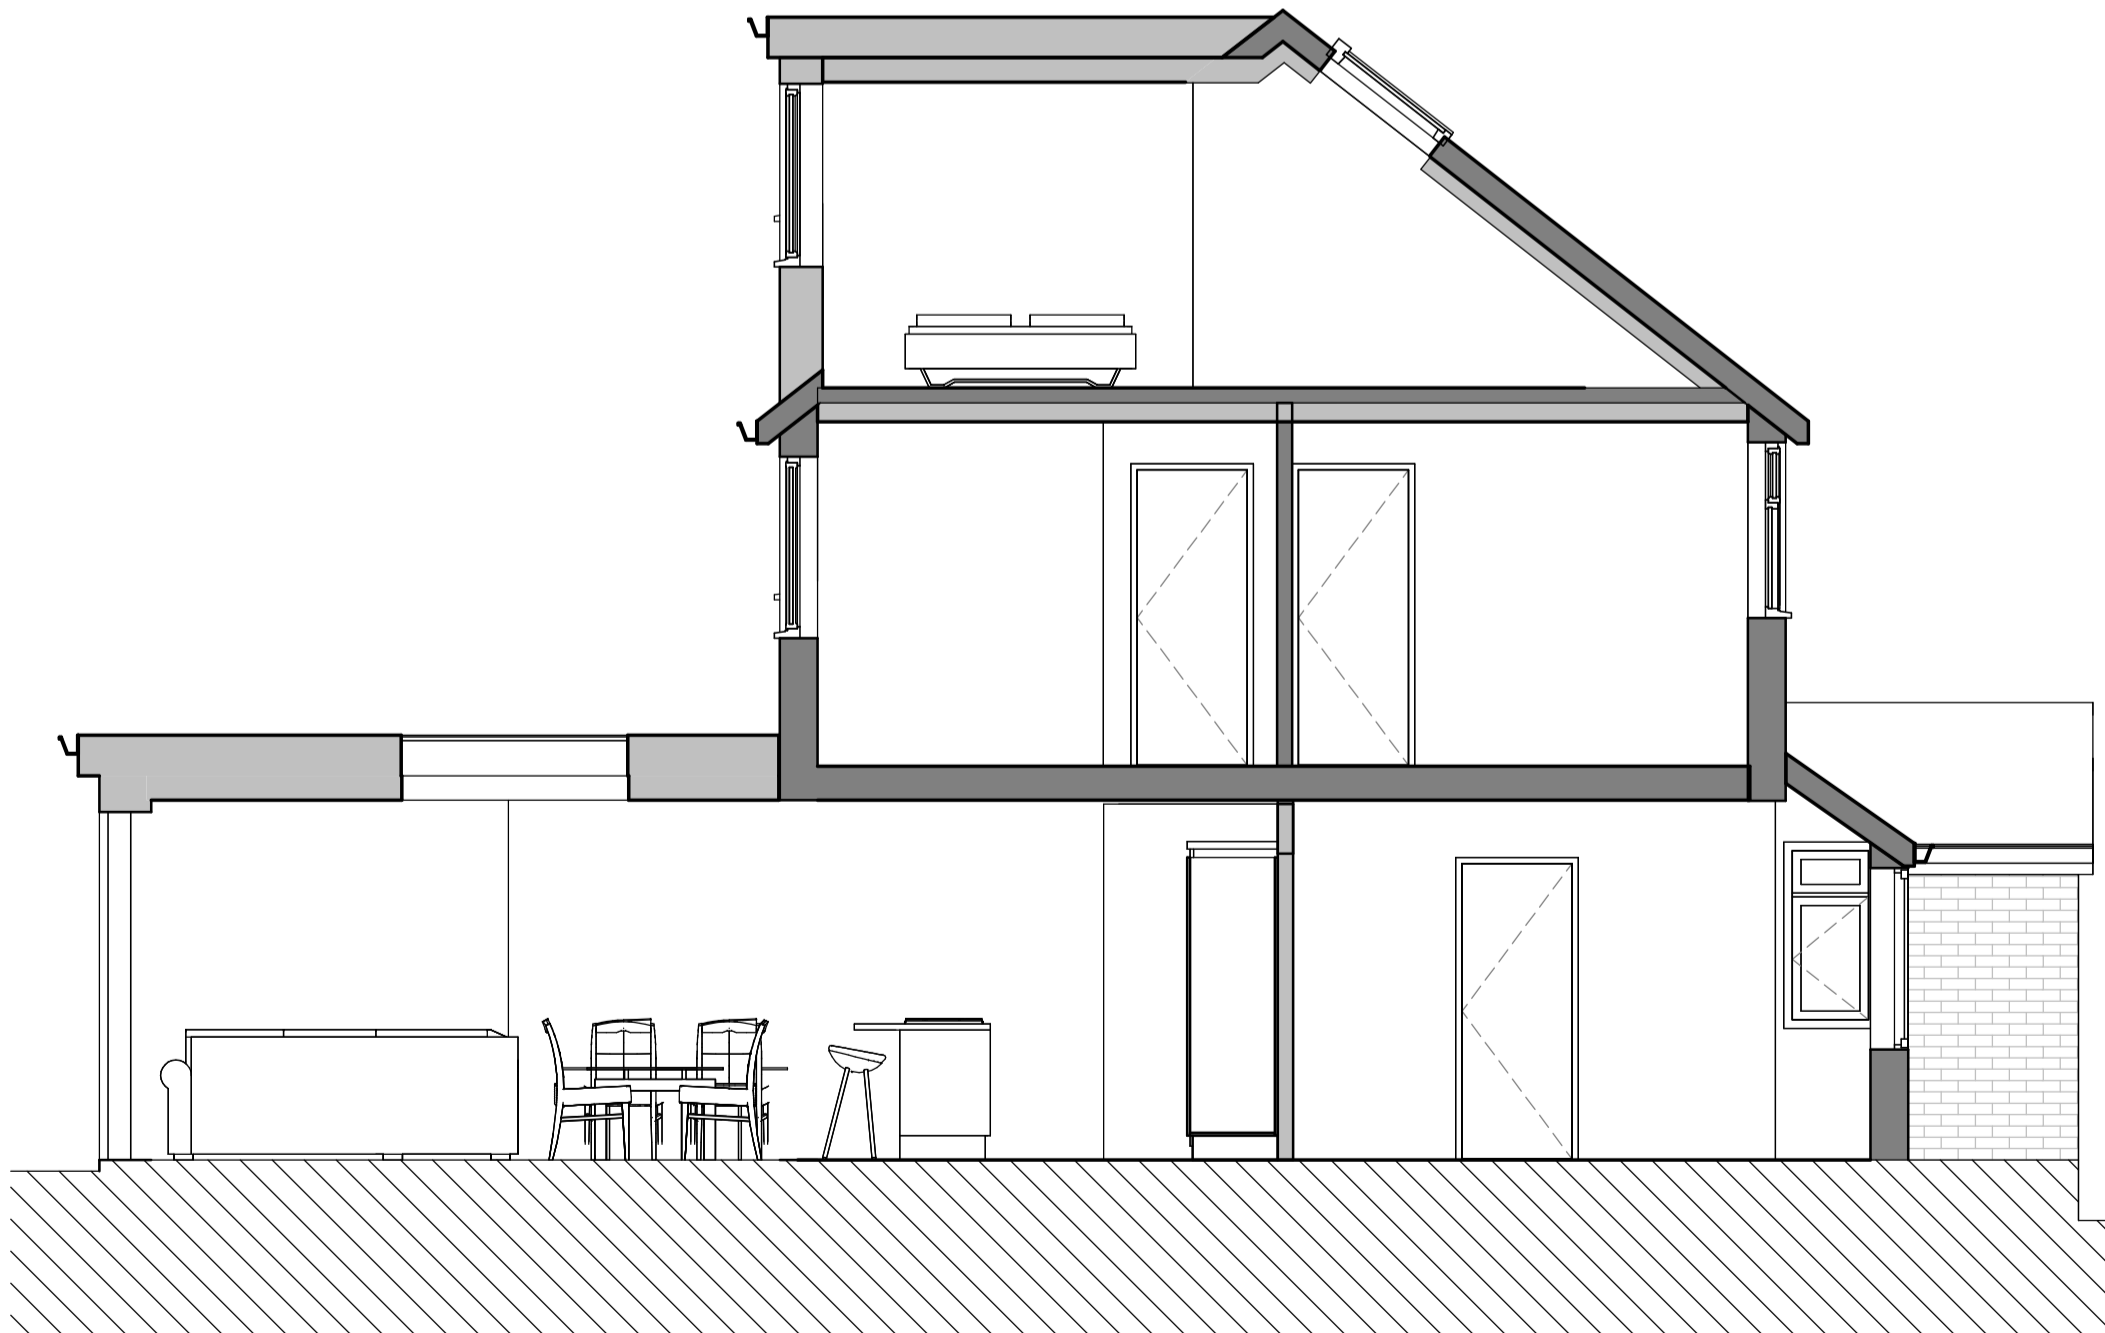

Section through ground floor ext
1 : 50

Notes: This drawing is copyright. Do not reproduce without written permission from author


MATERIAL SCHEDULE

- 1 - Matching facing brick
- 2 - Cladding - fibre cement
- 3 - Fascia, gutters and RWP to match existing
- 4 - Flat GRP roof
- 5 - UPVC Matching Window
- 6 - Aluminium framed bi-folding doors
- 7 - Composite Contemporary Front Door

KEY

- Existing Walls
- Proposed Walls
- Proposed Structure above
- Drainage
- Boundary
- Overhead

0 1 2 3 4 5
GRAPHIC SCALE: 1:50

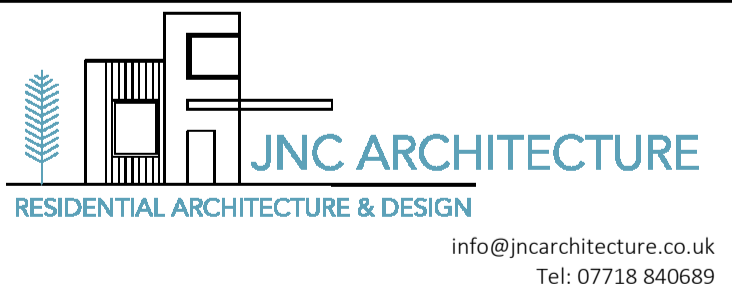

Project 19 Hilltop Road, Wainscott		
Drawing Title Proposed Elevations and Sections		
Scale (@ A1) 1 : 50	Date Oct 25	Rev
Drawing Number PL06		
Drawing Status Planning		
All dimensions, levels and site conditions to be checked prior to construction. Use figured dimensions		