



KEY
-INDICATES DEMOLITIONS / TO BE REMOVED

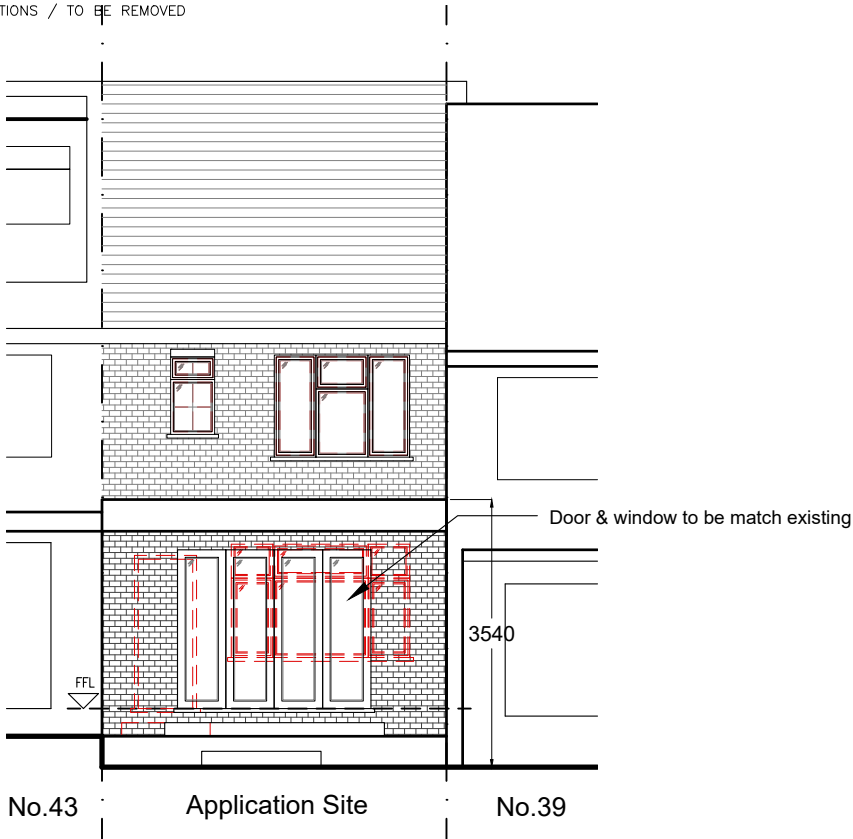


Proposed Rear (North-East) Elevation

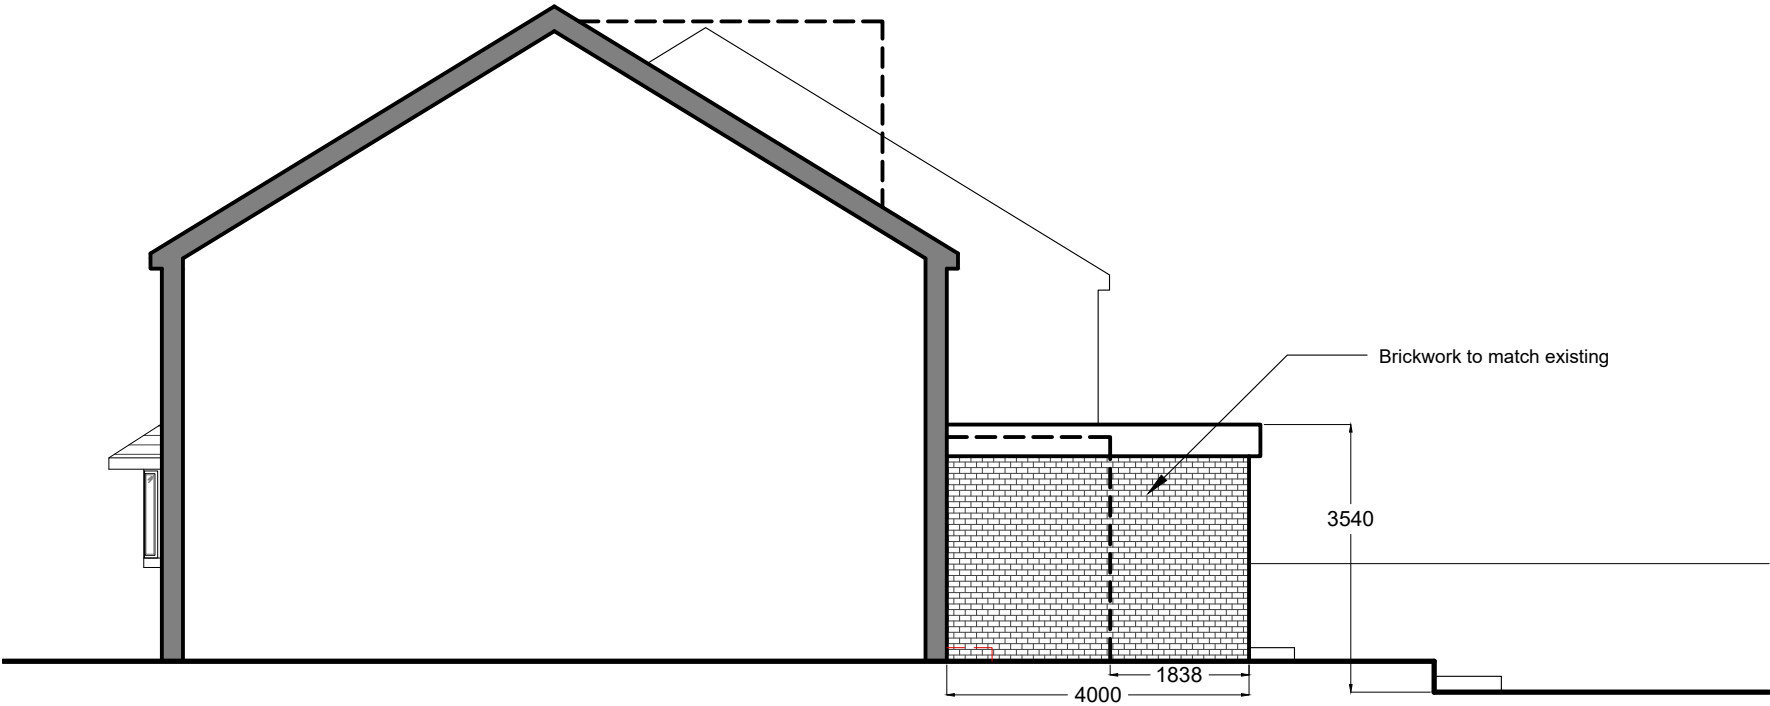


Proposed Side (South-East) Elevation



Existing Rear (North-East) Elevation

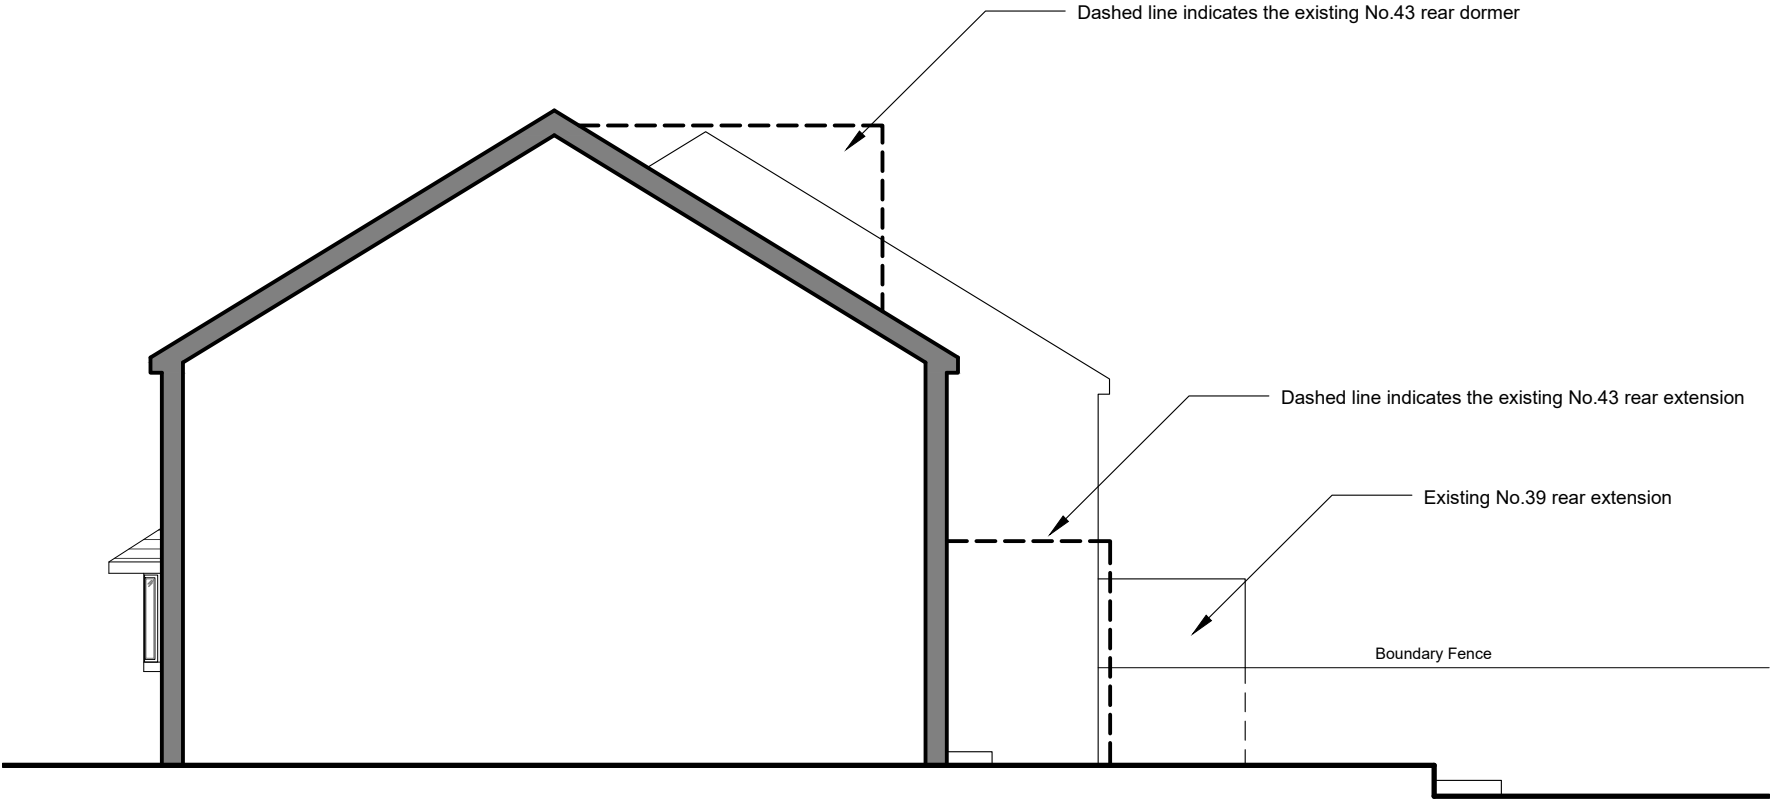

Existing Side (South-East) Elevation

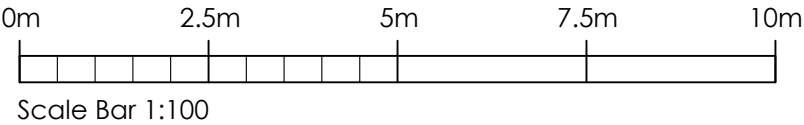

Project: 41 Pattens Lane, Chatham, Kent. ME4 6JR			
Title: Title: Existing & Proposed Elevations			
Date:	Scale:	Dwg No:	Rev:
JUL 26	1:100 @ A3	01-03	-