

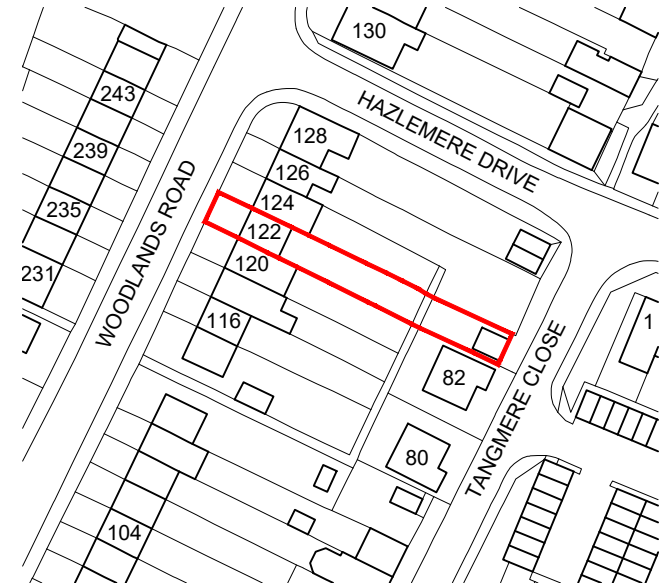


DO NOT SCALE - FOR PLANNING PURPOSES ONLY.
ARCHITECTS TO BE INFORMED OF ALL DISCREPANCIES IN
DIMENSIONS.
CONTRACTOR TO CHECK ALL DIMENSIONS ON SITE.
ANY UNAUTHORISED COPYING WILL CONSTITUTE
INFRINGEMENT OF COPYRIGHT.
ALL RIGHTS RESERVED.
COPYRIGHT© PROARC LTD.



Rev	Details	Date
-----	---------	------

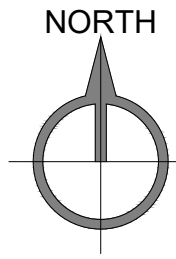



Location Plan, Scale 1:1250@A3

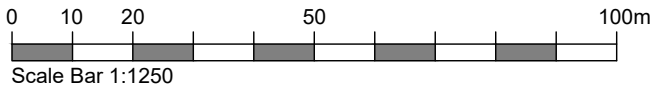

Block Plan, Scale 1:500@A3

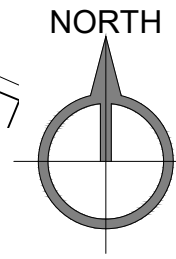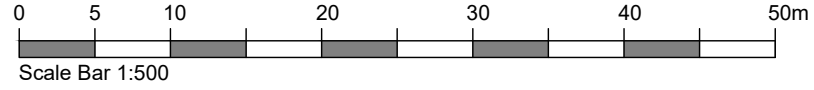

Proposed Block Plan, Scale 1:500@A3

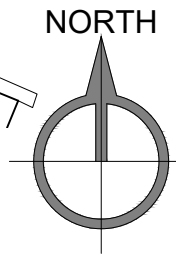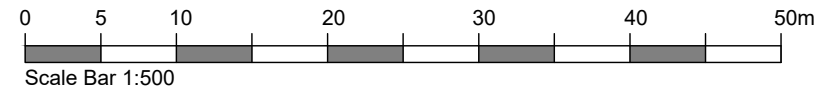

LEGEND:
PROPOSED DEVELOPMENT

PLANNING APPLICATION



PROARC

Architecture & Properties
Est.2016 Rochester, Kent.
www.proarc.one
maciej@proarc.one
M: 07511251343 T: 01634 353 323

Project Title
Proposed Annex.

Drawing Title
**Location Plan, Existing and
Proposed Block Plan**

Address
122 Woodlands Road, Gillingham, ME7 2SP

Drawn PB	Checked MW	Scale as indicated@A3	Date 22/05/2026
-------------	---------------	--------------------------	--------------------

Dwg No 2612_PL01	Rev No
---------------------	--------