


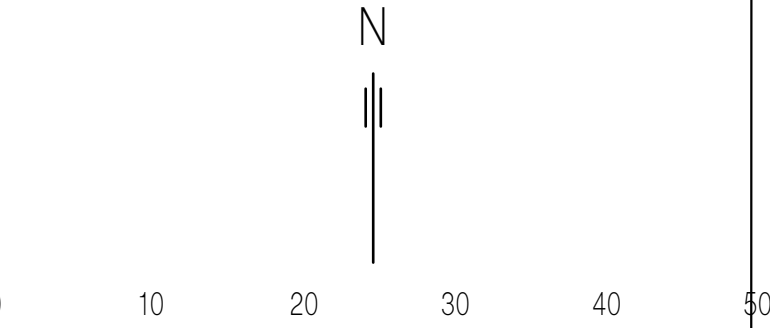

EXISTING BLOCK PLAN

PROPOSED BLOCK PLAN

Notes: This drawing is copyright. Do not reproduce without written permission from author



Revision		Date
JNC ARCHITECTURE RESIDENTIAL ARCHITECTURE & DESIGN info@jncarchitecture.co.uk Tel: 07718 840689		
Project 84A Marshall Road, Rainham		
Drawing Title Existing and Proposed Block Plans		
Scale 1:500 A1	Date Oct 25	
Drawing no. 2517 PL01	Rev	
Drawing Status Planning		
All dimensions, levels and site conditions to be checked prior to construction. Use figured dimensions		