


Existing Block Plan
Scale : 1:500 @ A3

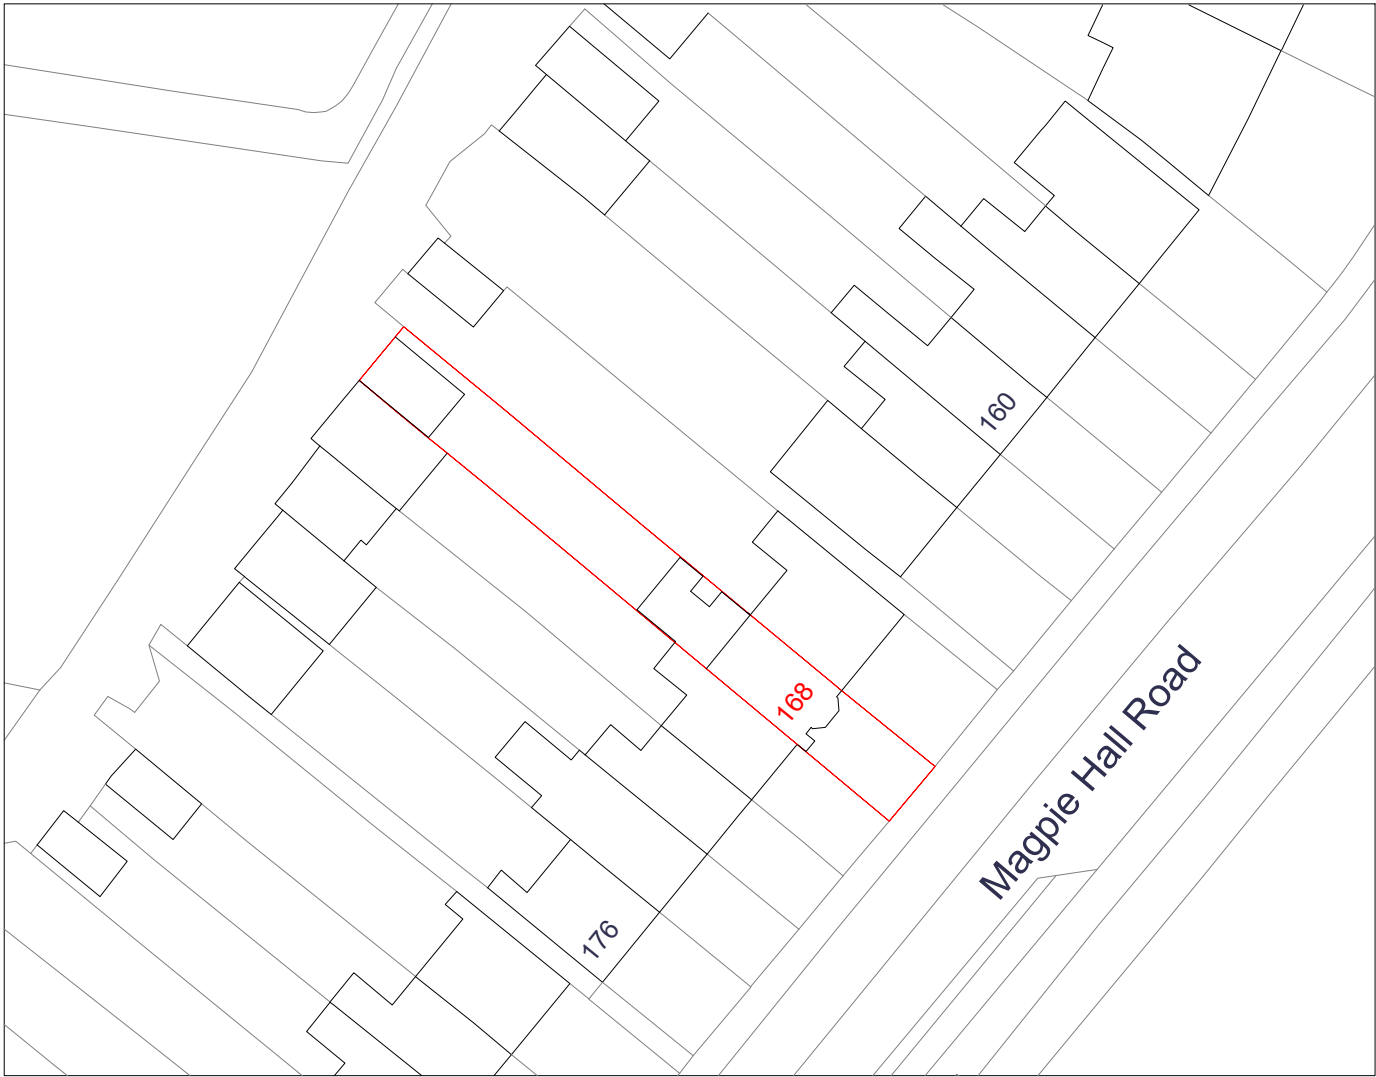


Proposed Block Plan
Scale : 1:500 @ A3

G and C Designs



135 Rainham Road,
Gillingham,
Kent.
ME7 5NQ
Tel: 01634 856 936
Mob: 07973 721 761
E-mail: info@gandcdesigns.com

www.gandcdesigns.co.uk

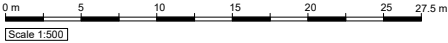

Single Storey Rear Extension

Mr and Mrs Clark
168 Magpie Hall Road
Chatham
Kent
ME4 5XJ

Date : 04/03/2025

Scale : 1:500 @ A3

Status: Planning 2

Dm By. VC Revision no.

Drg No. 168MHR104 - Existing and Proposed Block Plans

P2