

I


148

Garage Side Elevation

1:50

012345

SCALE BAR 1:50

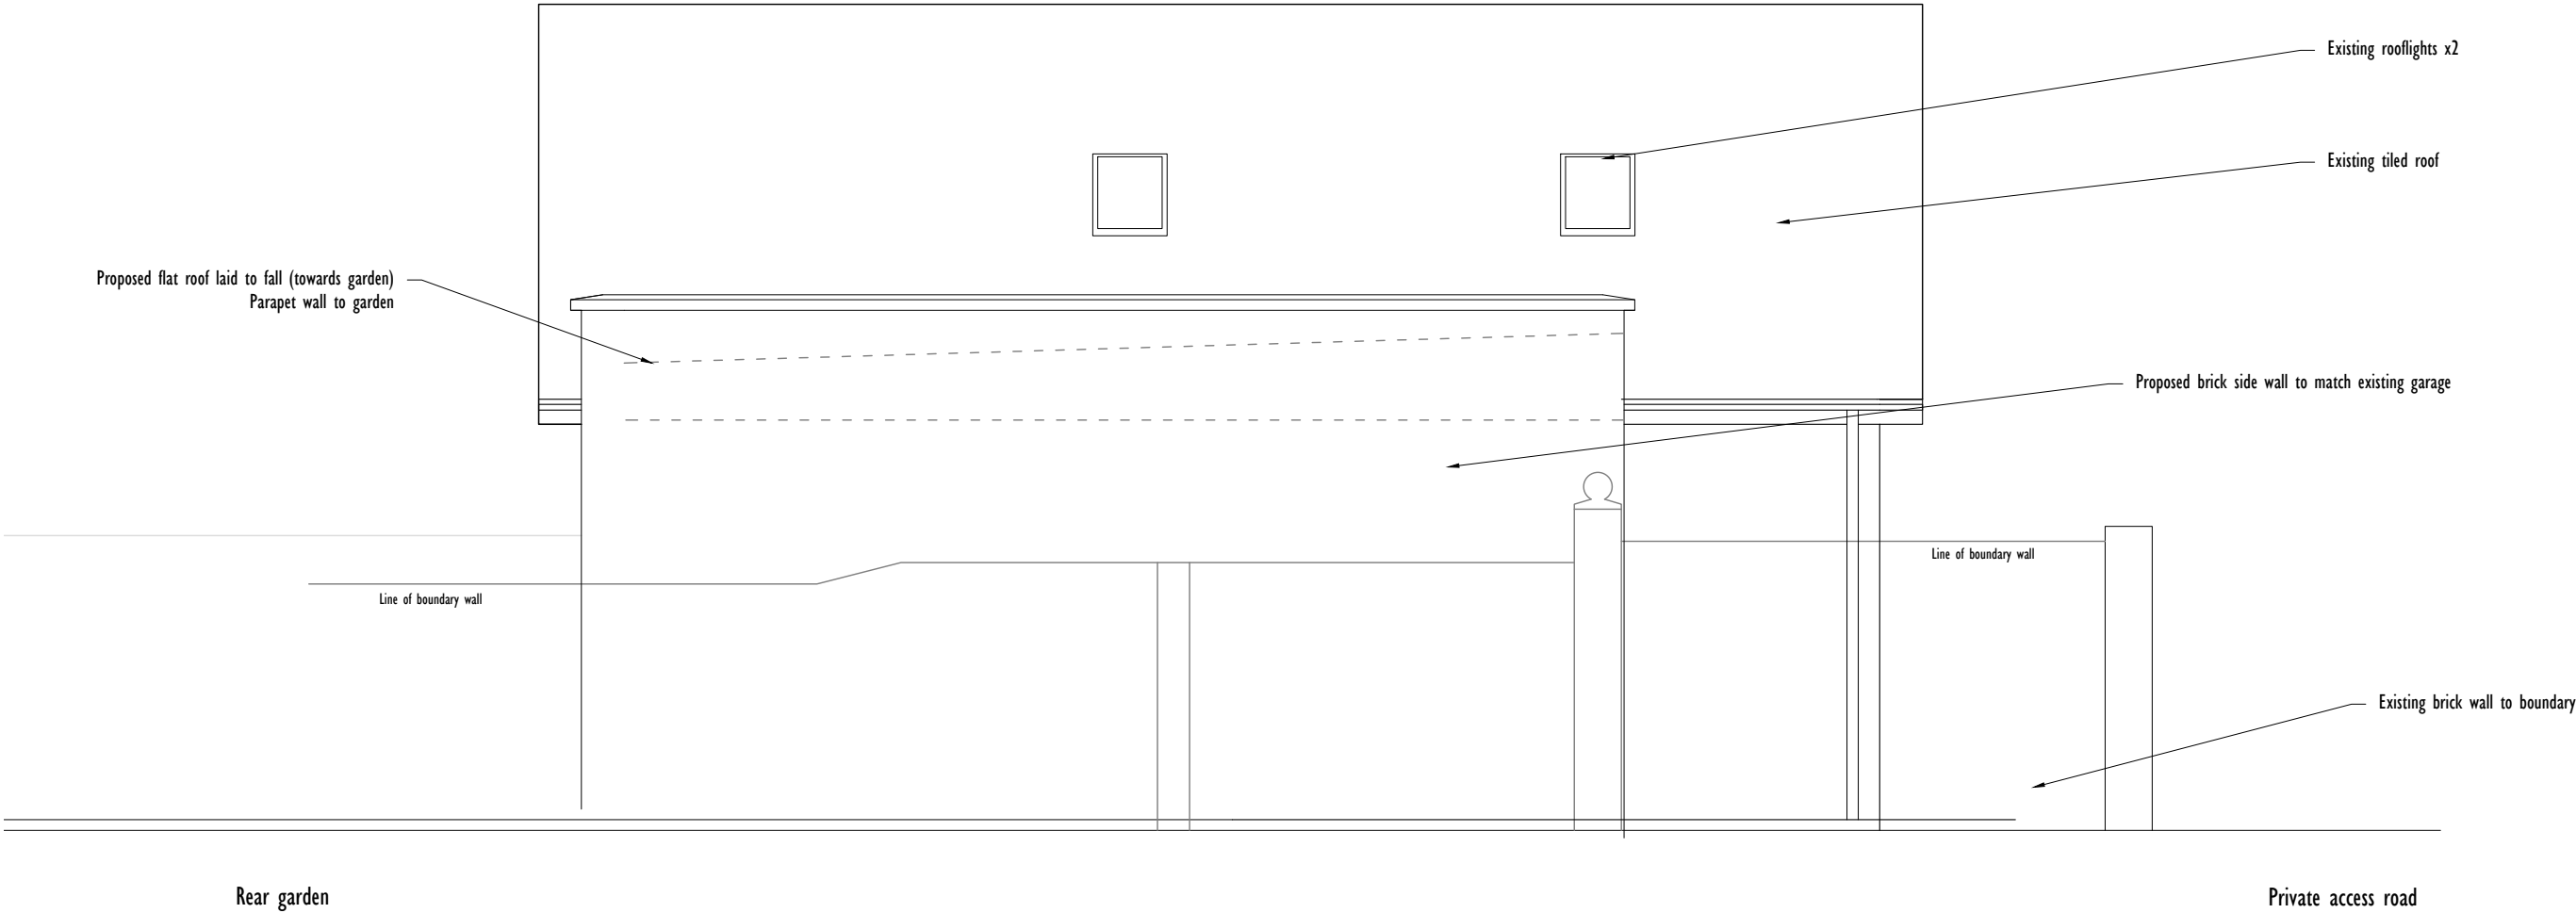

26.10.24

A

Roof amended

Leftfield Studio

sarah@leftfieldstudio.co.uk
07905821042

Do not scale from these drawings. Contractor to verify all dimensions before starting on site.

37 London Road,
Rainham, Kent. ME8 7RG

Proposed Side Elevation (West)
Garage

Project Stage: Planning

Drawing Number: 2031/148

Revision: A

Scale: 1:50 @ A3

Date: 26.04.24