

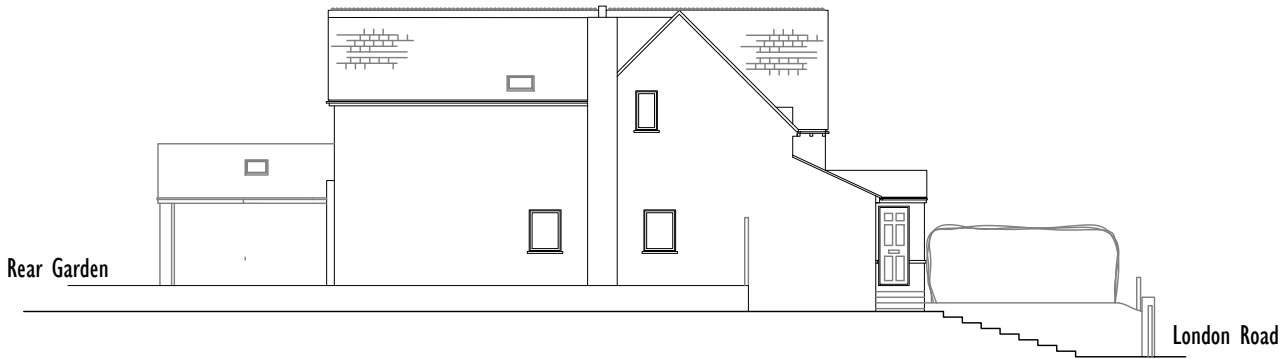
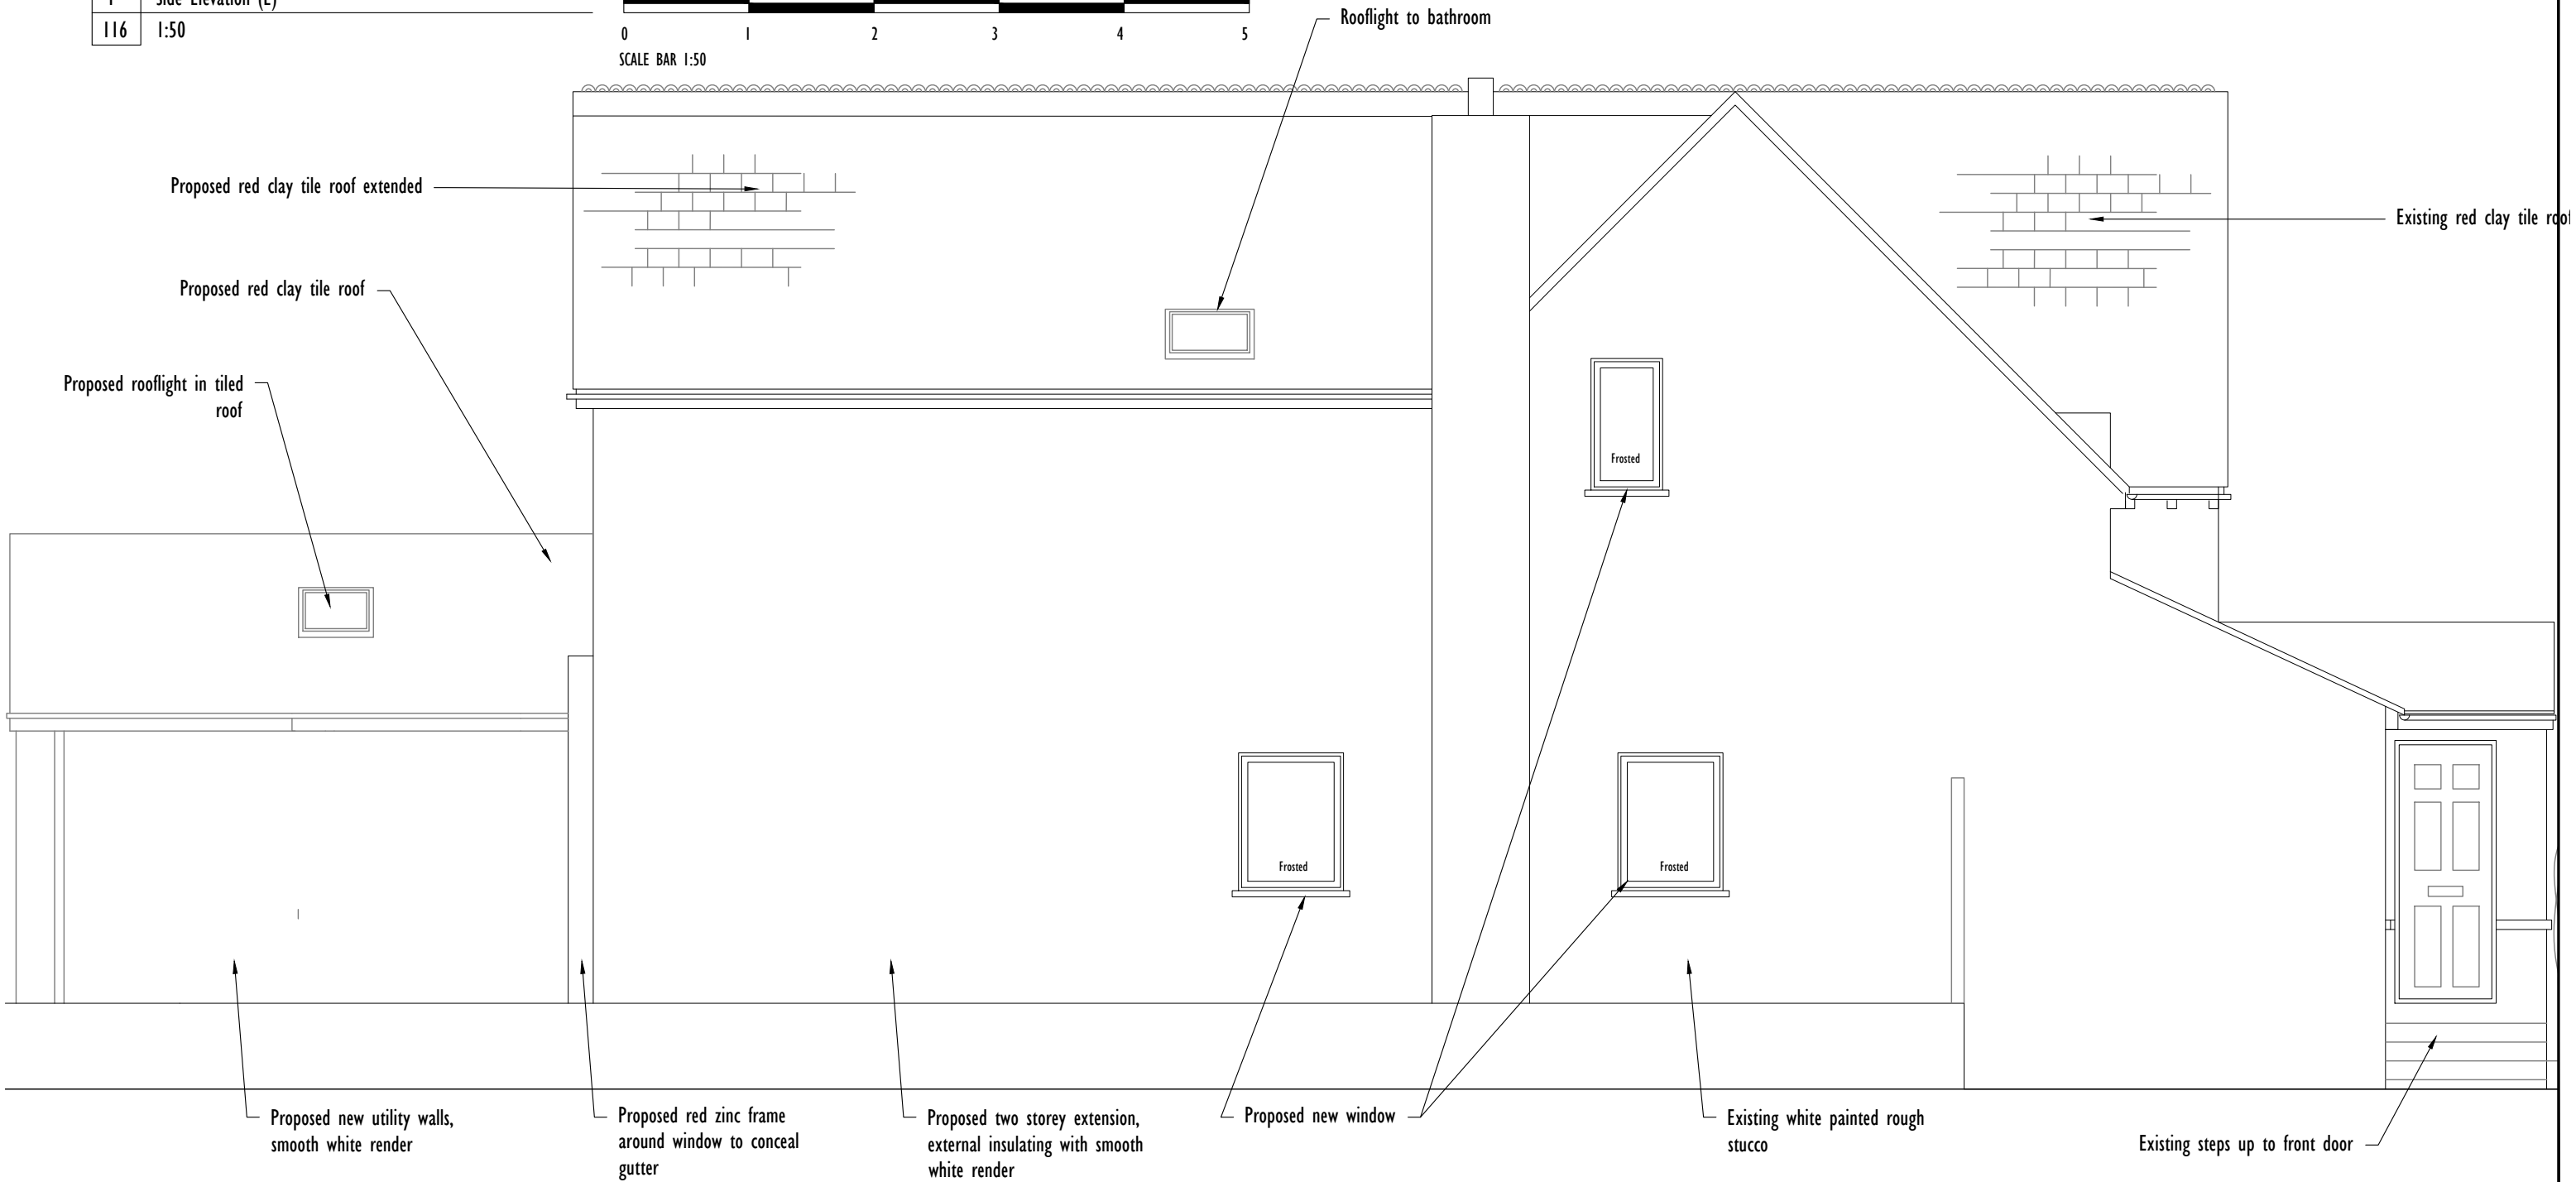


| | |
|-----|--------------------|
| 1 | Side Elevation (E) |
| 116 | 1:50 |

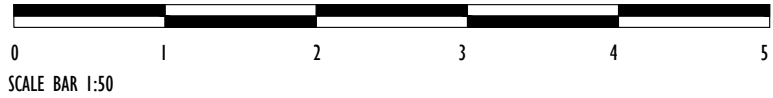

| | |
|-----|--------------------|
| 2 | Side Elevation (E) |
| 106 | 1:200 |

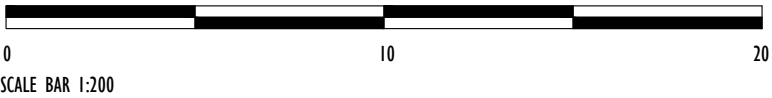

- E 24.01.25 Roof & rooflight amended
- D 18.07.24 Utility room amended
- C 01.05.24 Utility room extended
- B 14.09.23 Rear single storey revised with utility room retained
- A 22.10.21 Rear single storey revised

Leftfield Studio sarah@leftfieldstudio.co.uk
07905821042

Do not scale from these drawings. Contractor to verify all dimensions before starting on site.

**37 London Road,
Rainham, Kent. ME8 7RG**
**Proposed Side Elevation
East**

Project Stage: Planning Drawing Number: 2031/116
Revision: E Scale: 1:50 @ A3 Date: 12.08.21