


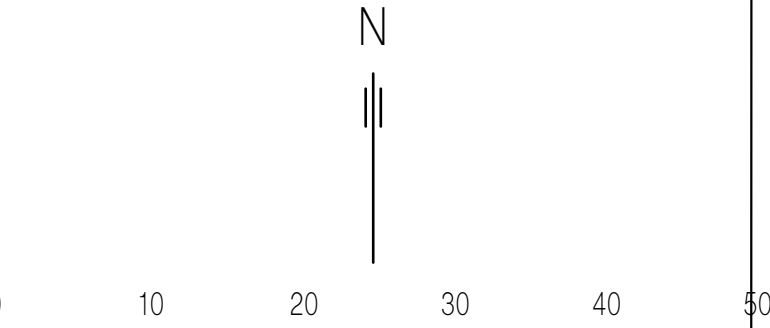


EXISTING BLOCK PLAN

PROPOSED BLOCK PLAN

Notes: This drawing is copyright. Do not reproduce without written permission from author



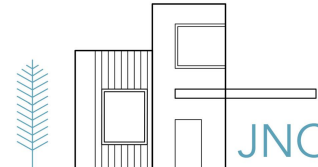Revision		Date	
 RESIDENTIAL ARCHITECTURE & DESIGN			
info@jncarchitecture.co.uk Tel: 07718 840689			
Project 19 Hilltop Road, Wainscott, Kent ME2 4QJ			
Drawing Title Existing and Proposed Block Plans			
Scale 1:500 A1		Date Oct 25	
Drawing no. 2530 PL01			Rev
Drawing Status Planning			

All dimensions, levels and site conditions to be checked prior to construction. Use figured dimensions.