




KEY
-INDICATES DEMOLITIONS / TO BE REMOVED

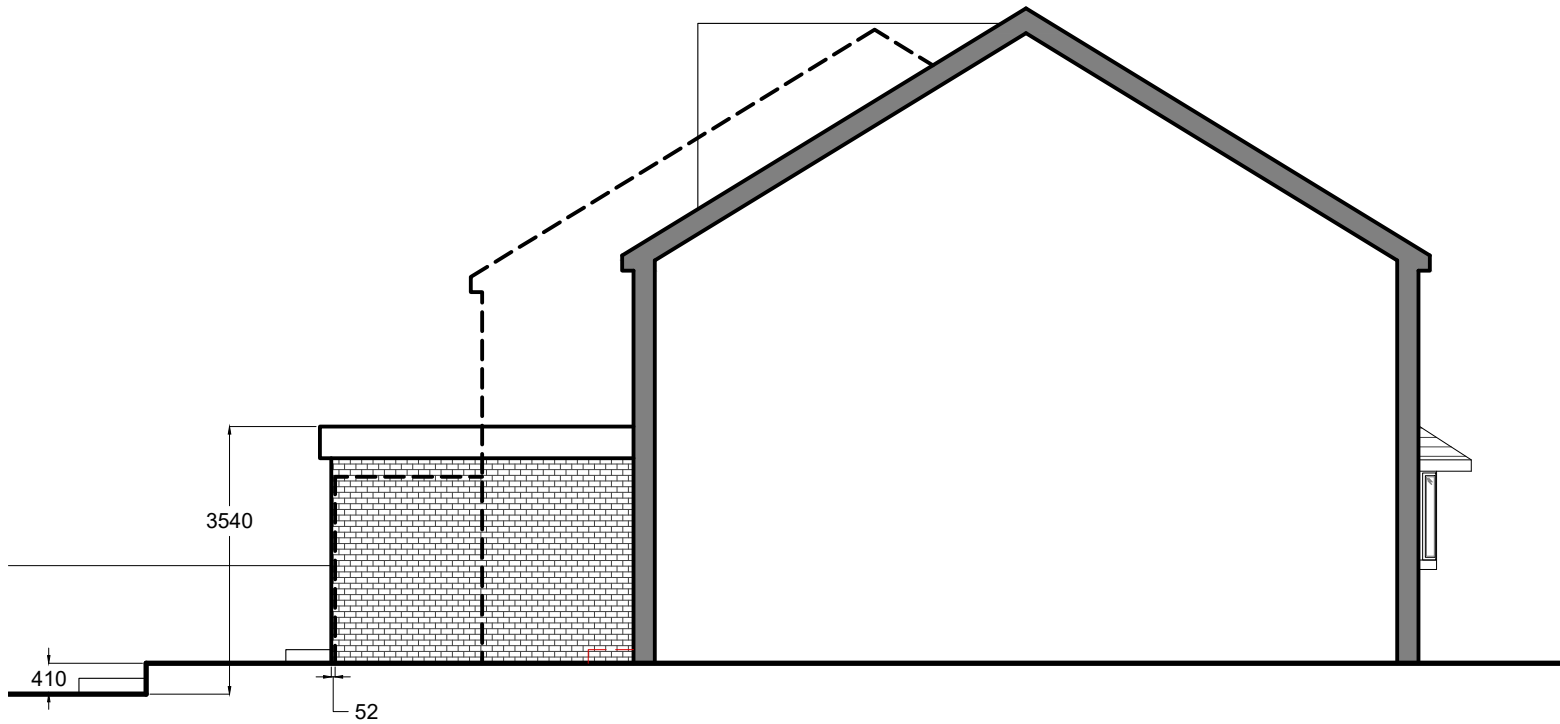


Proposed Side (North-West)Elevation

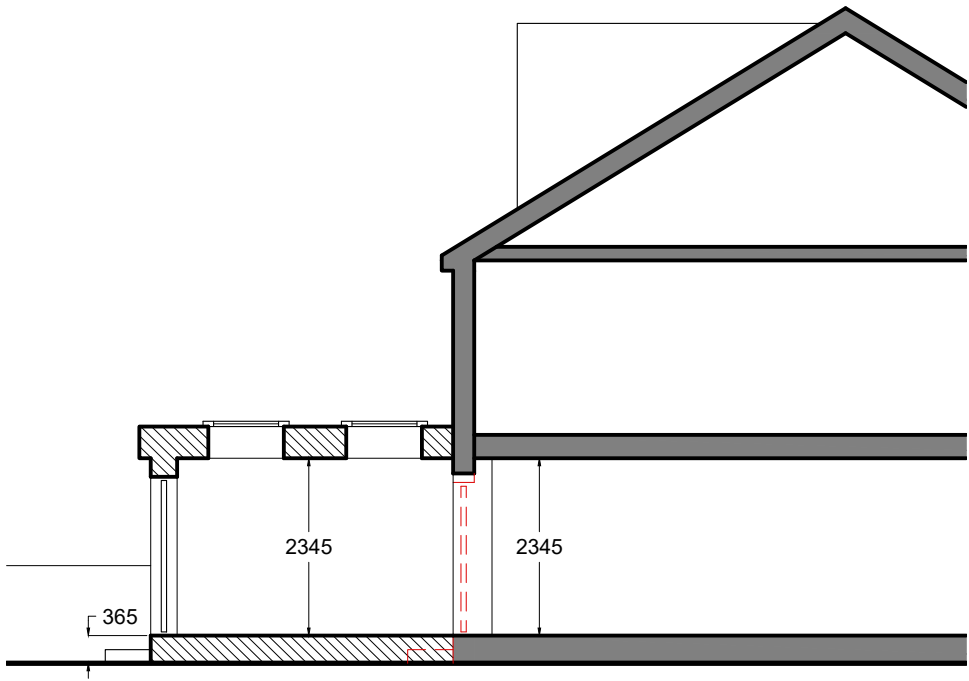


Proposed Section

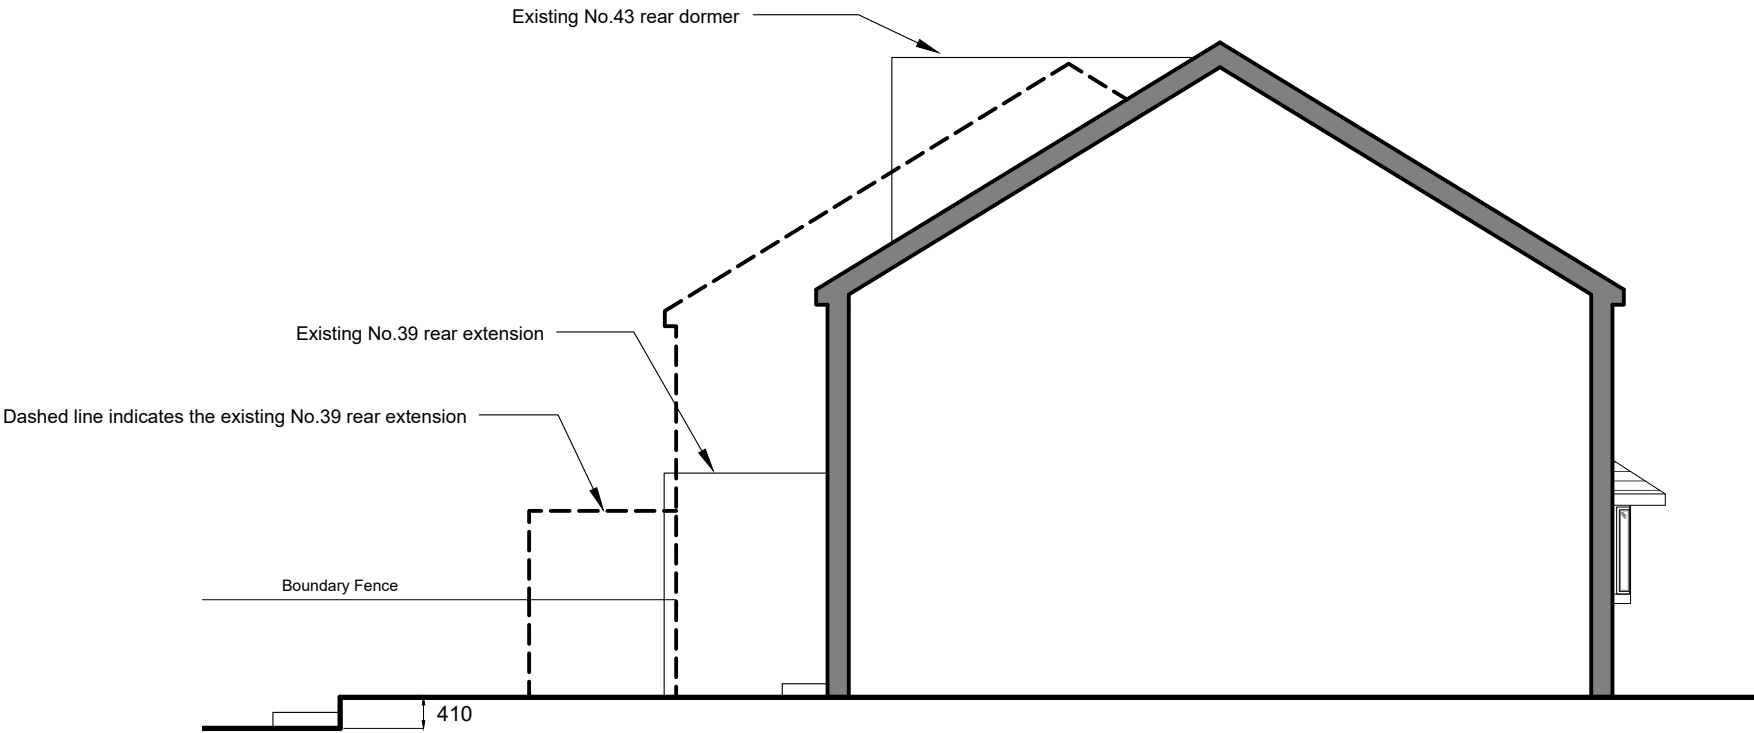

Existing Side (North-West) Elevation

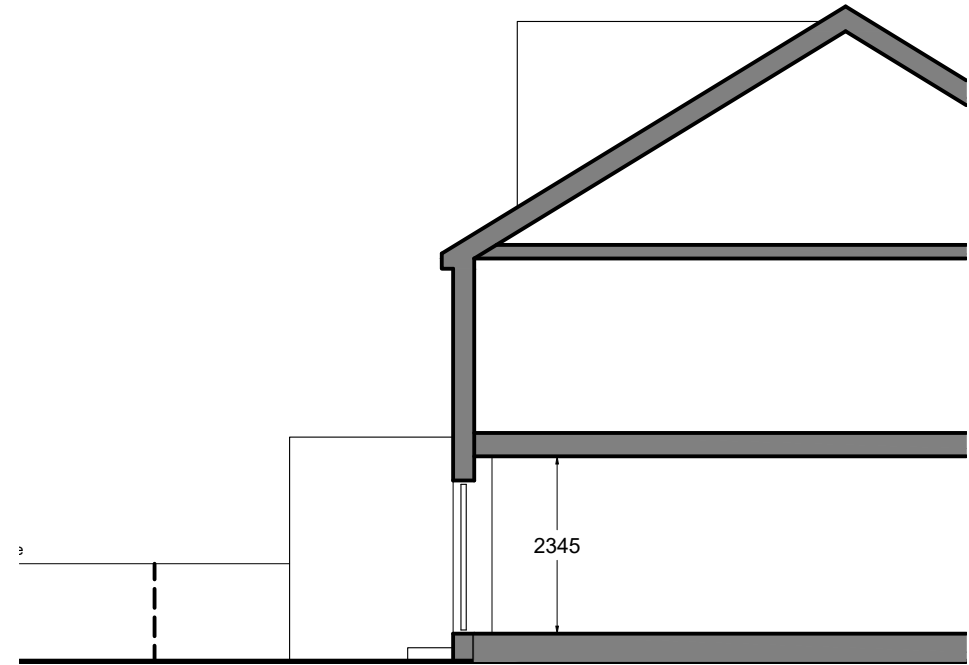

Existing Section

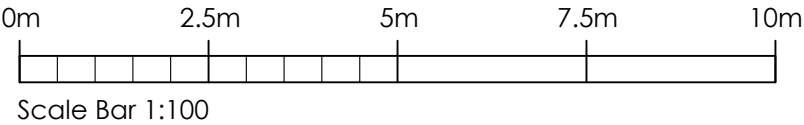

Project: 41 Pattens Lane, Chatham, Kent. ME4 6JR			
Title: Title: Existing, Proposed Elevations & Sections			
Date: JUL 26	Scale: 1:100 @ A3	Dwg No: 01-04	Rev: -