




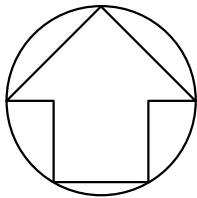

EXISTING BLOCK PLAN

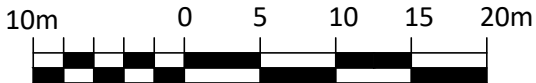

NORTH

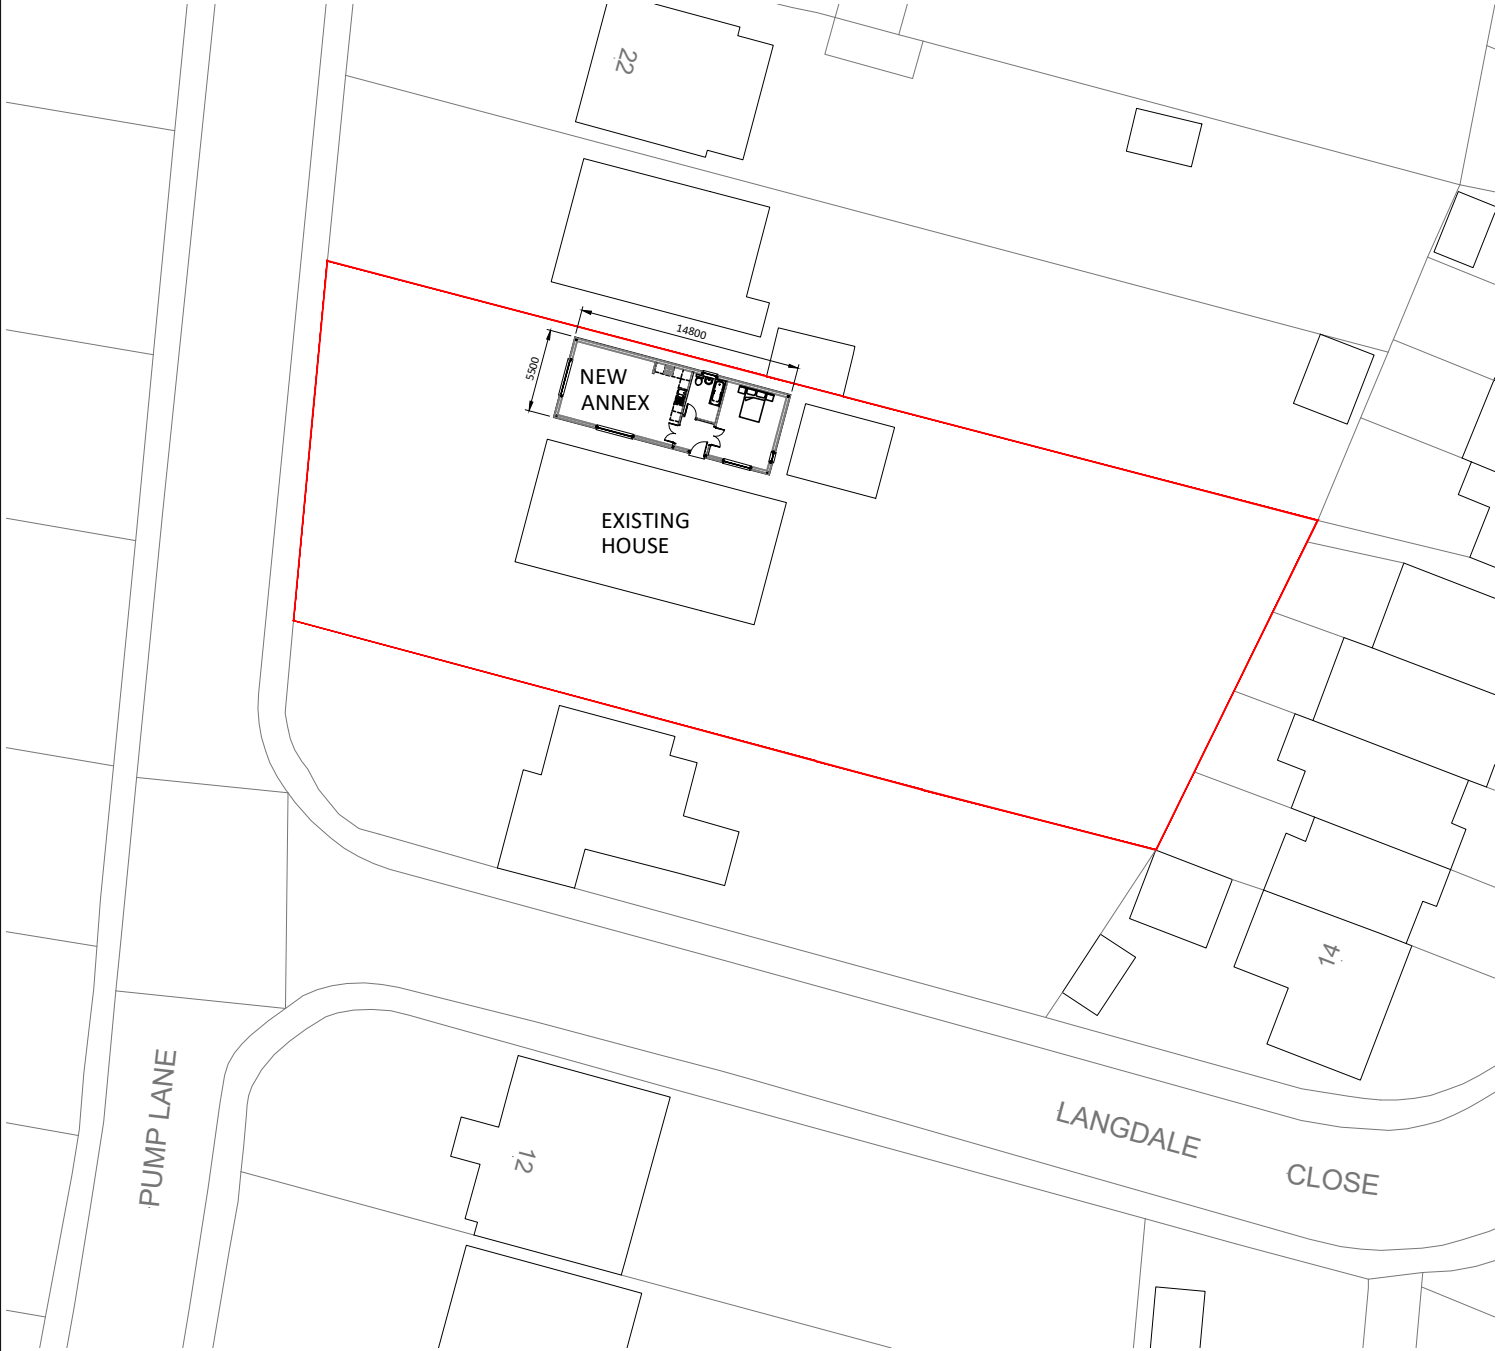

PROPOSED BLOCK PLAN

A	23.05.25	ISSUED FOR PLANNING APPROVAL
/	28.03.25	ISSUED FOR PLANNING APPROVAL
Rev	Date	Revision

 **AMBER DRAFTING SERVICES**

38 BOND ROAD
ASHFORD
KENT
TN23 7UG
Tel (07936) 525869

PROJECT TITLE:
**18, PUMP LANE
GILLINGHAM, KENT, ME8 7AB**

DRAWING TITLE:
**BLOCK PLANS
EXISTING AND PROPOSED**

CLIENT:
Mrs C SCHOFIELD

DATE:
Mar 2025

DRAWN
PWR

SCALE:
1:500

DRAWING No:
1307A/02

REV:
A