
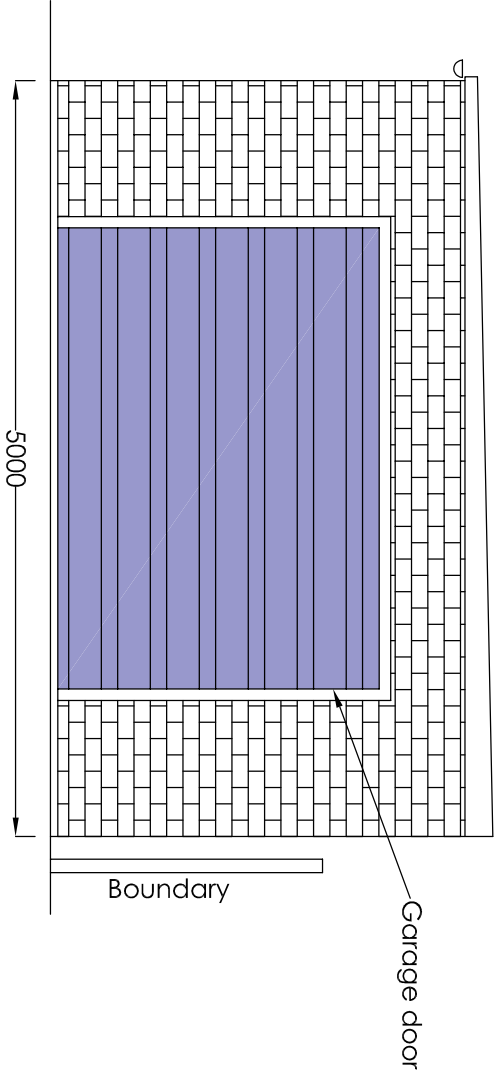
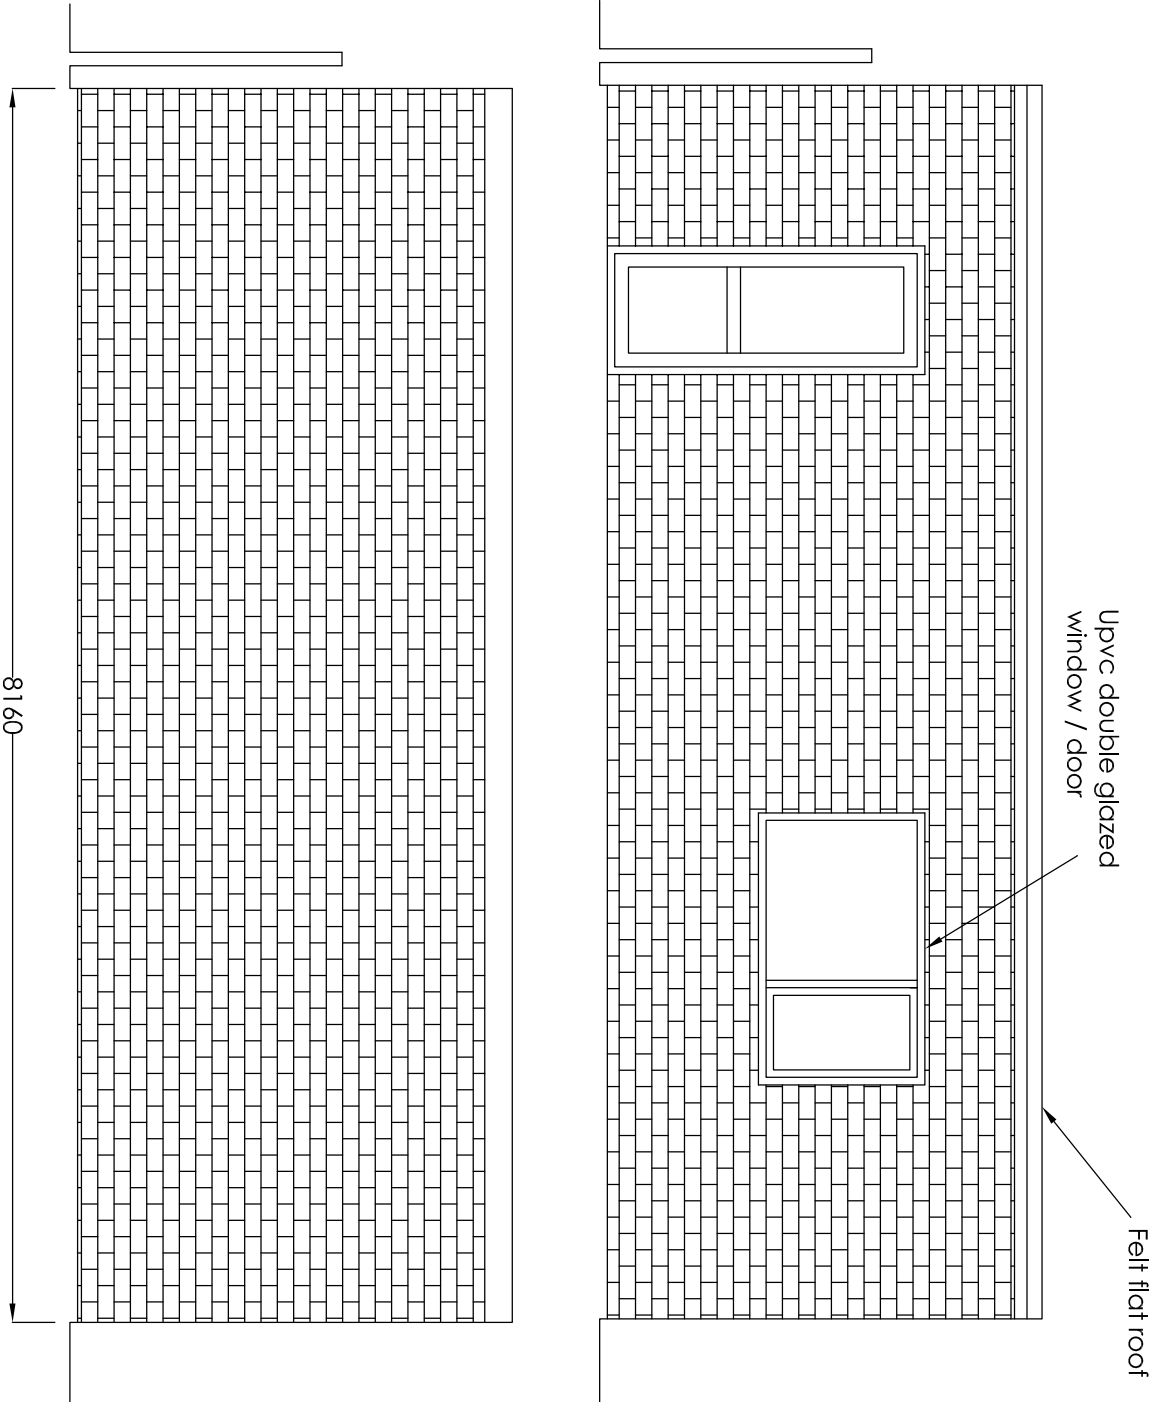
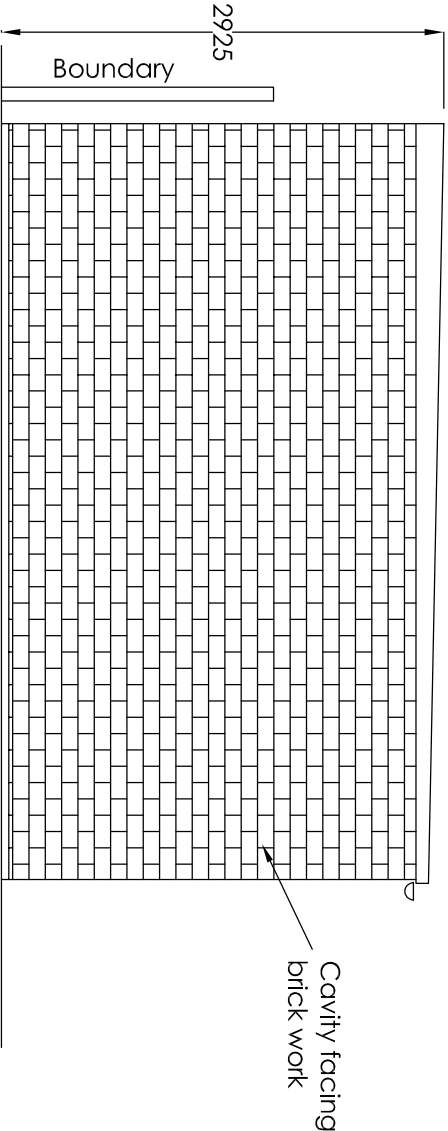


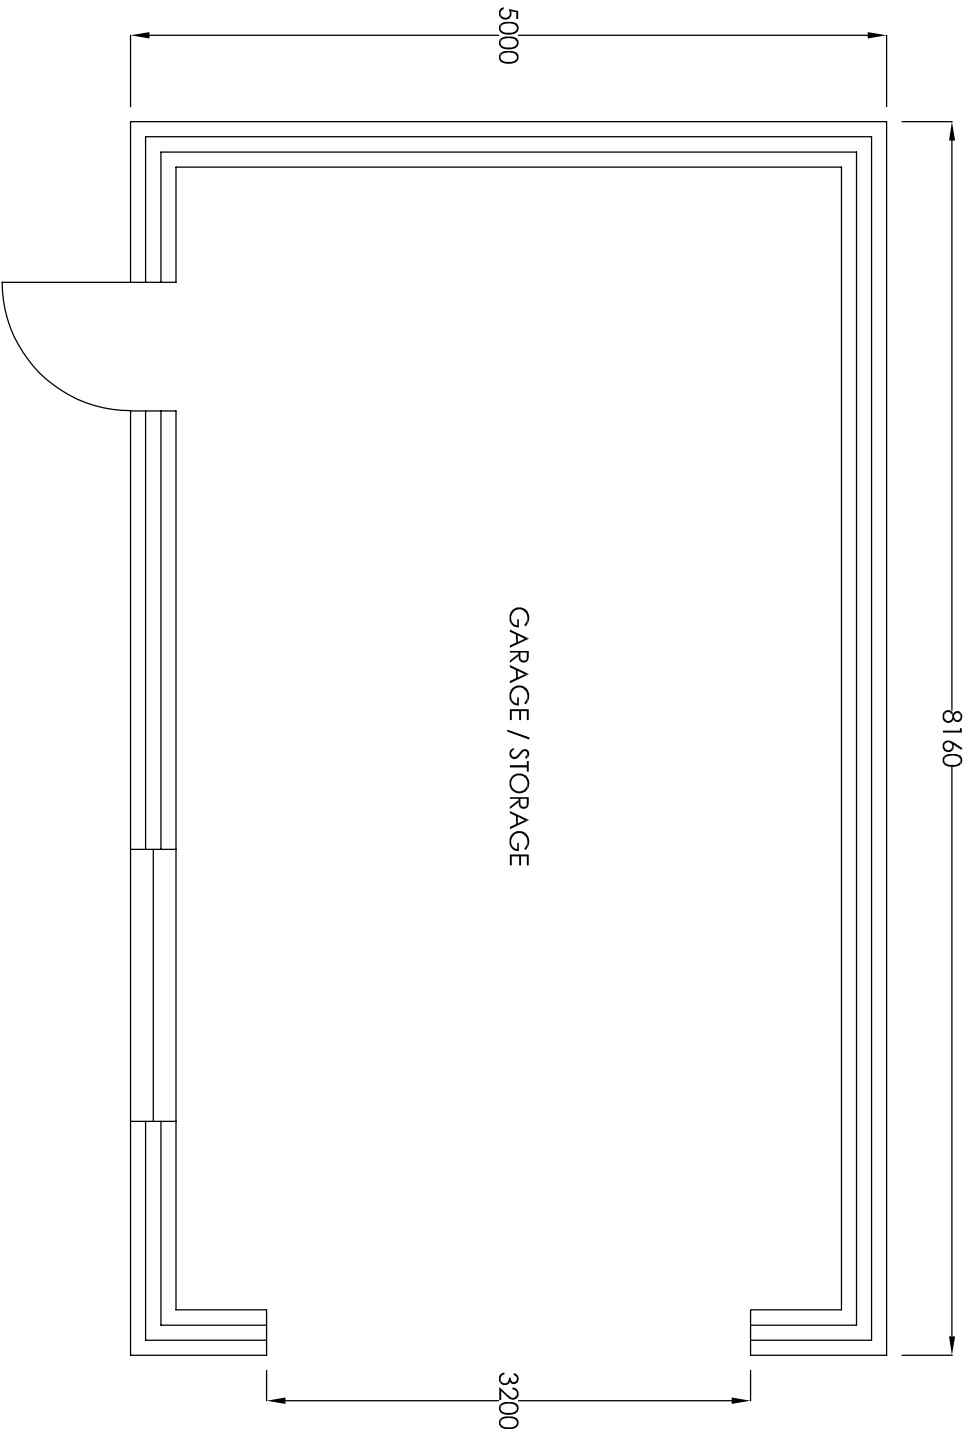

Project		66 Brompton Farm Road Strood Kent ME2 3QY	
		Wrap around ground floor and part first floor rear and side extension, demolish side garage and new garage to rear off garden and new vehicle crossover	
Drawing Title		Proposed Garage / Storage	
Rev	Description	Date	
Drawn	Date	Scale	Drawing No.
HC	Mar 25	1:50	66BFR/A3/078
H Channa Picaroons Maidstone Road Platt Kent TN15 8LB Tel: 07828277909 E-mail: hbchanna@tiscali.co.uk			