


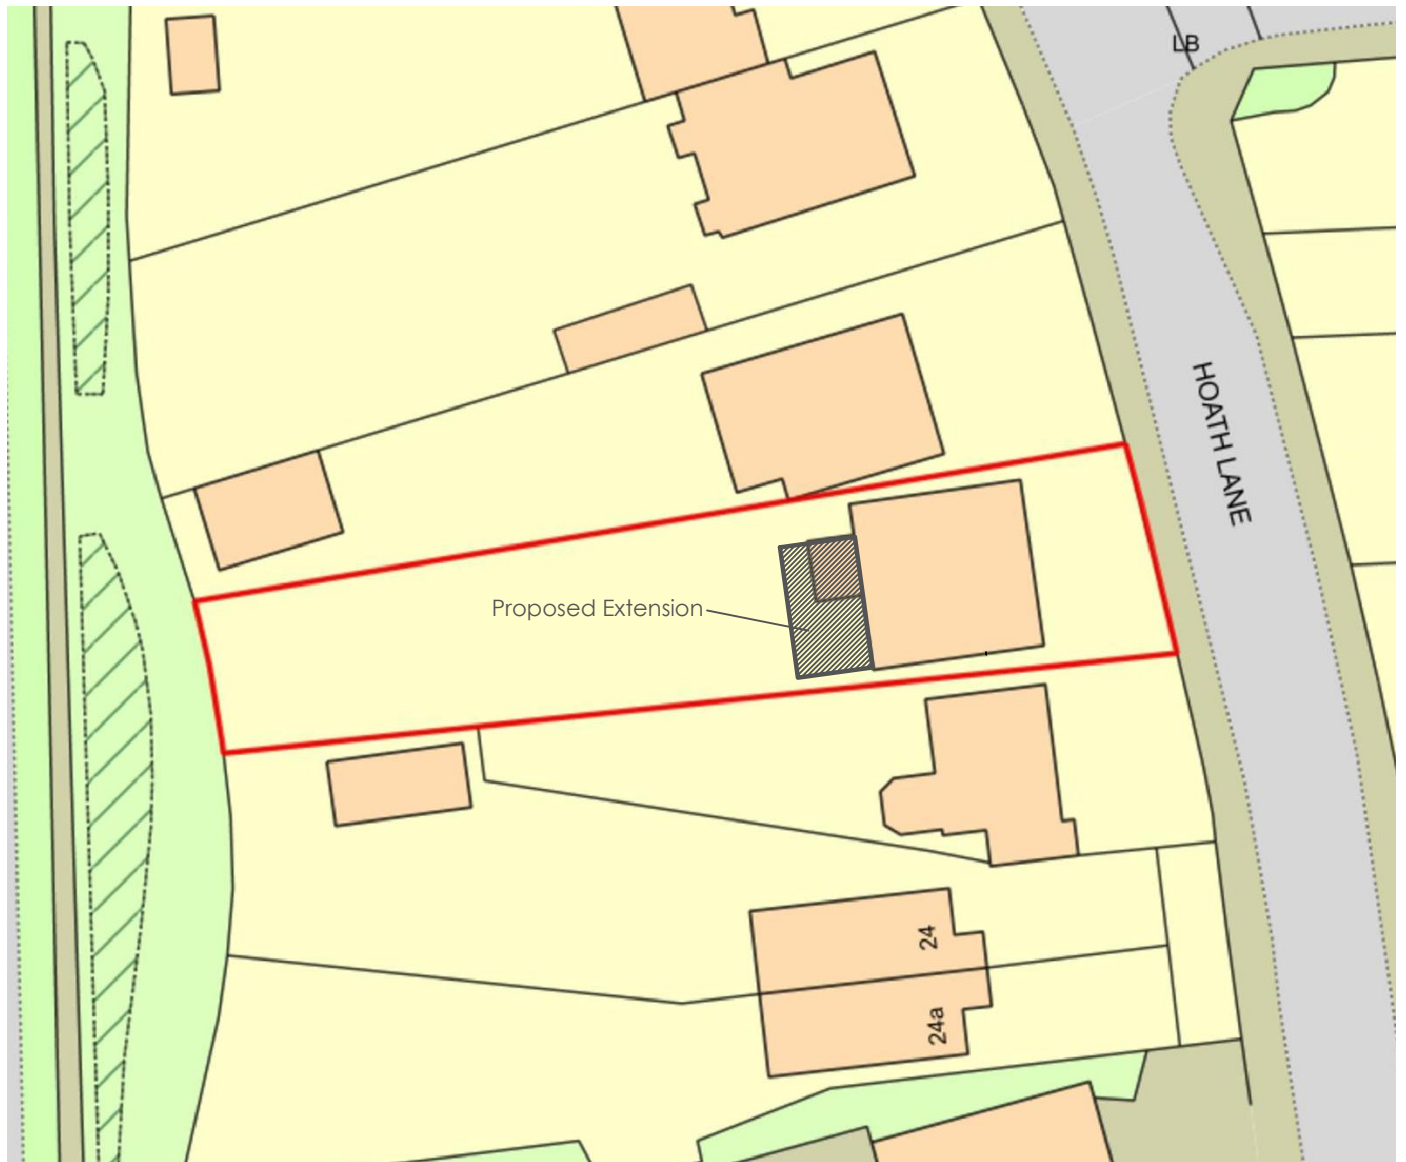

SCALE BAR 1:500



20 Hoath Lane
Wigmore
Kent, ME8 0SW

Proposed

Site/Block Plan
Scale 1 : 500 @ A4