


I	Garage Side Elevation
136	1:50

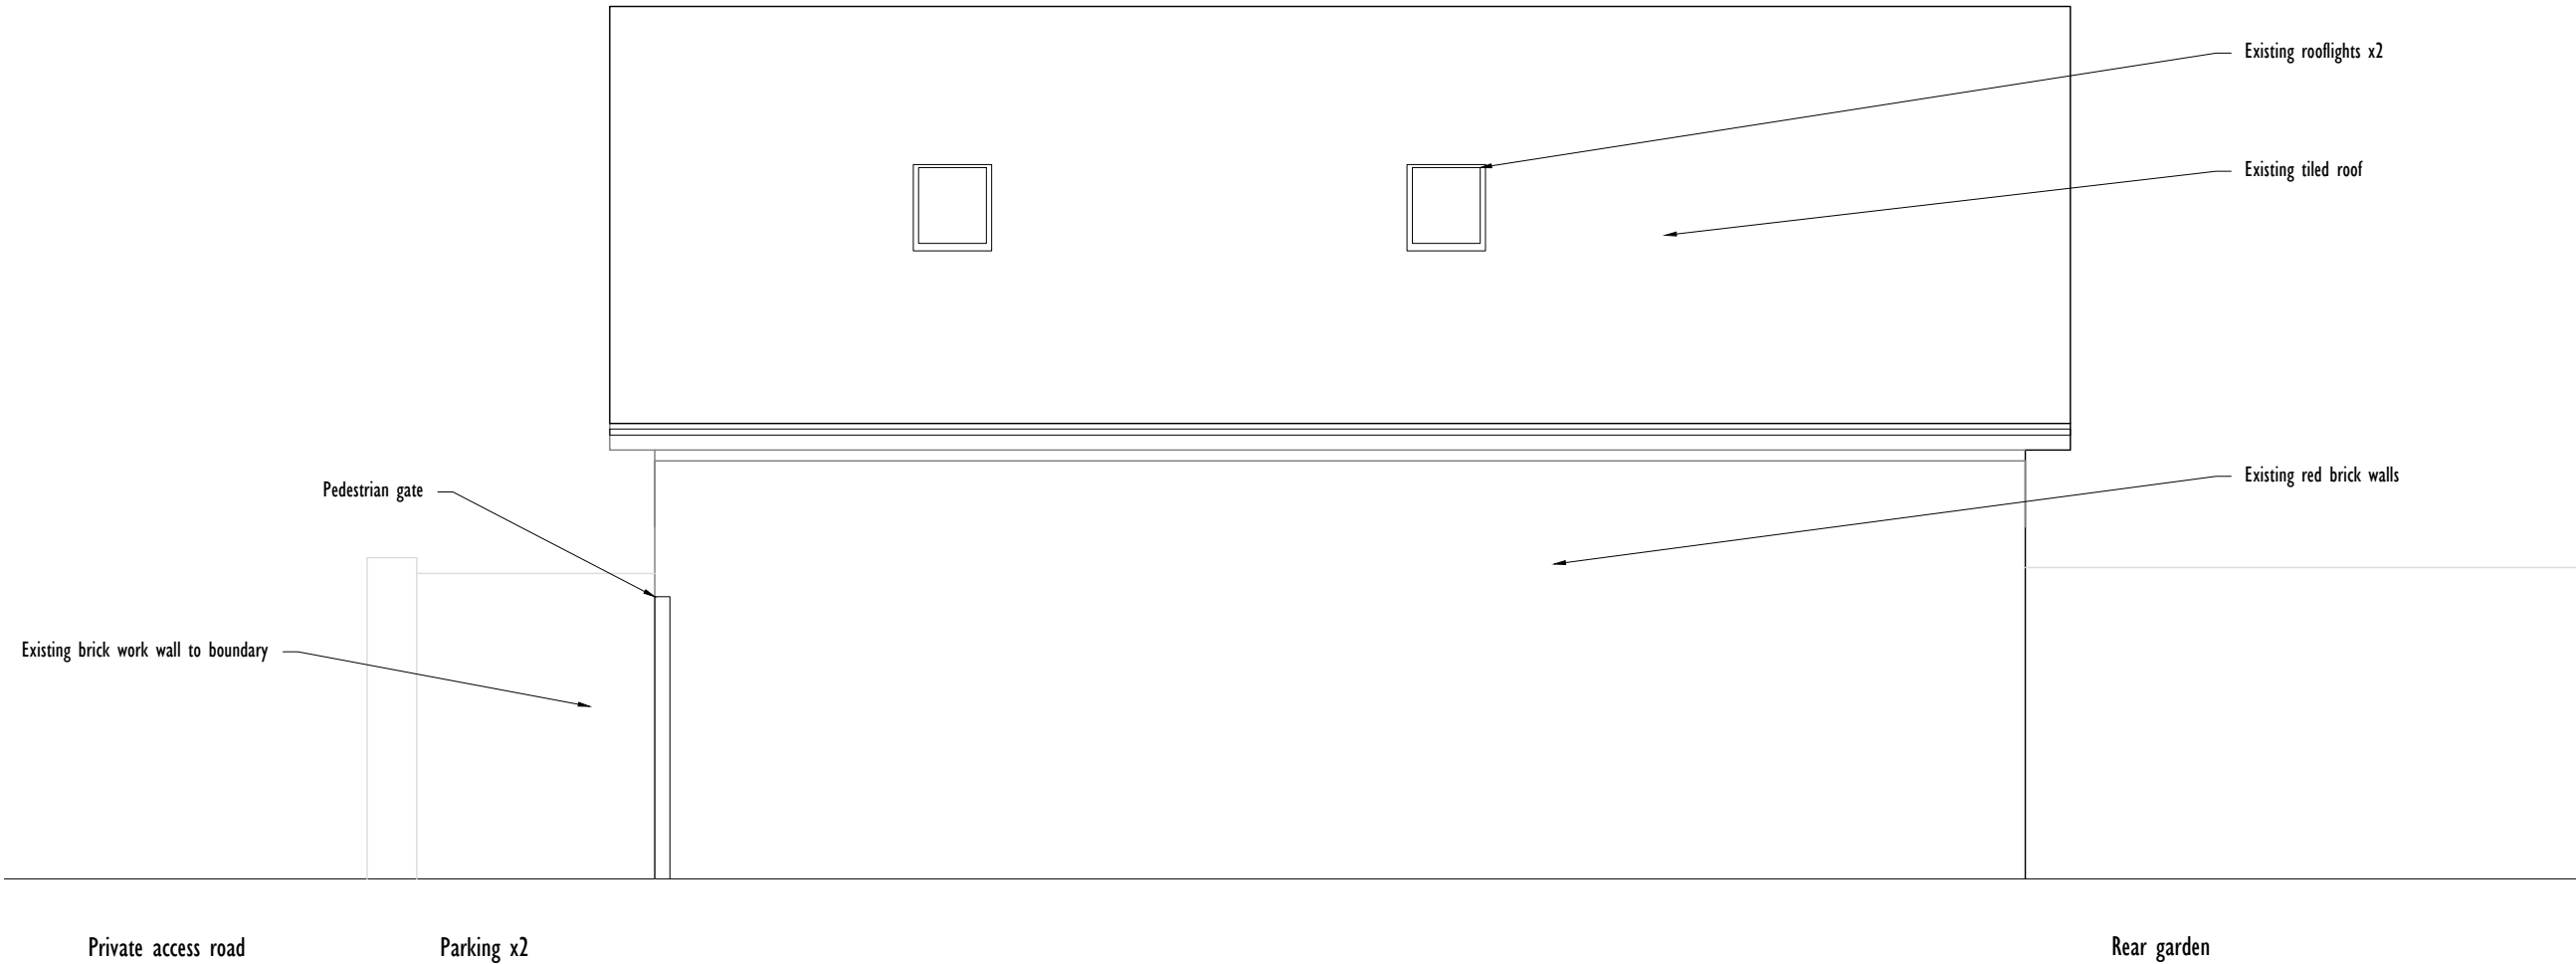

SCALE BAR 1:50



Leftfield Studio

sarah@leftfieldstudio.co.uk
07905821042

Do not scale from these drawings. Contractor to verify all dimensions before starting on site.

37 London Road,
Rainham, Kent. ME8 7RG
Existing & Proposed Side Elevation
(East) Garage

Project Stage: Planning Drawing Number: 2031/136
Revision: / Scale: 1:50 @ A3 Date: 26.04.24